


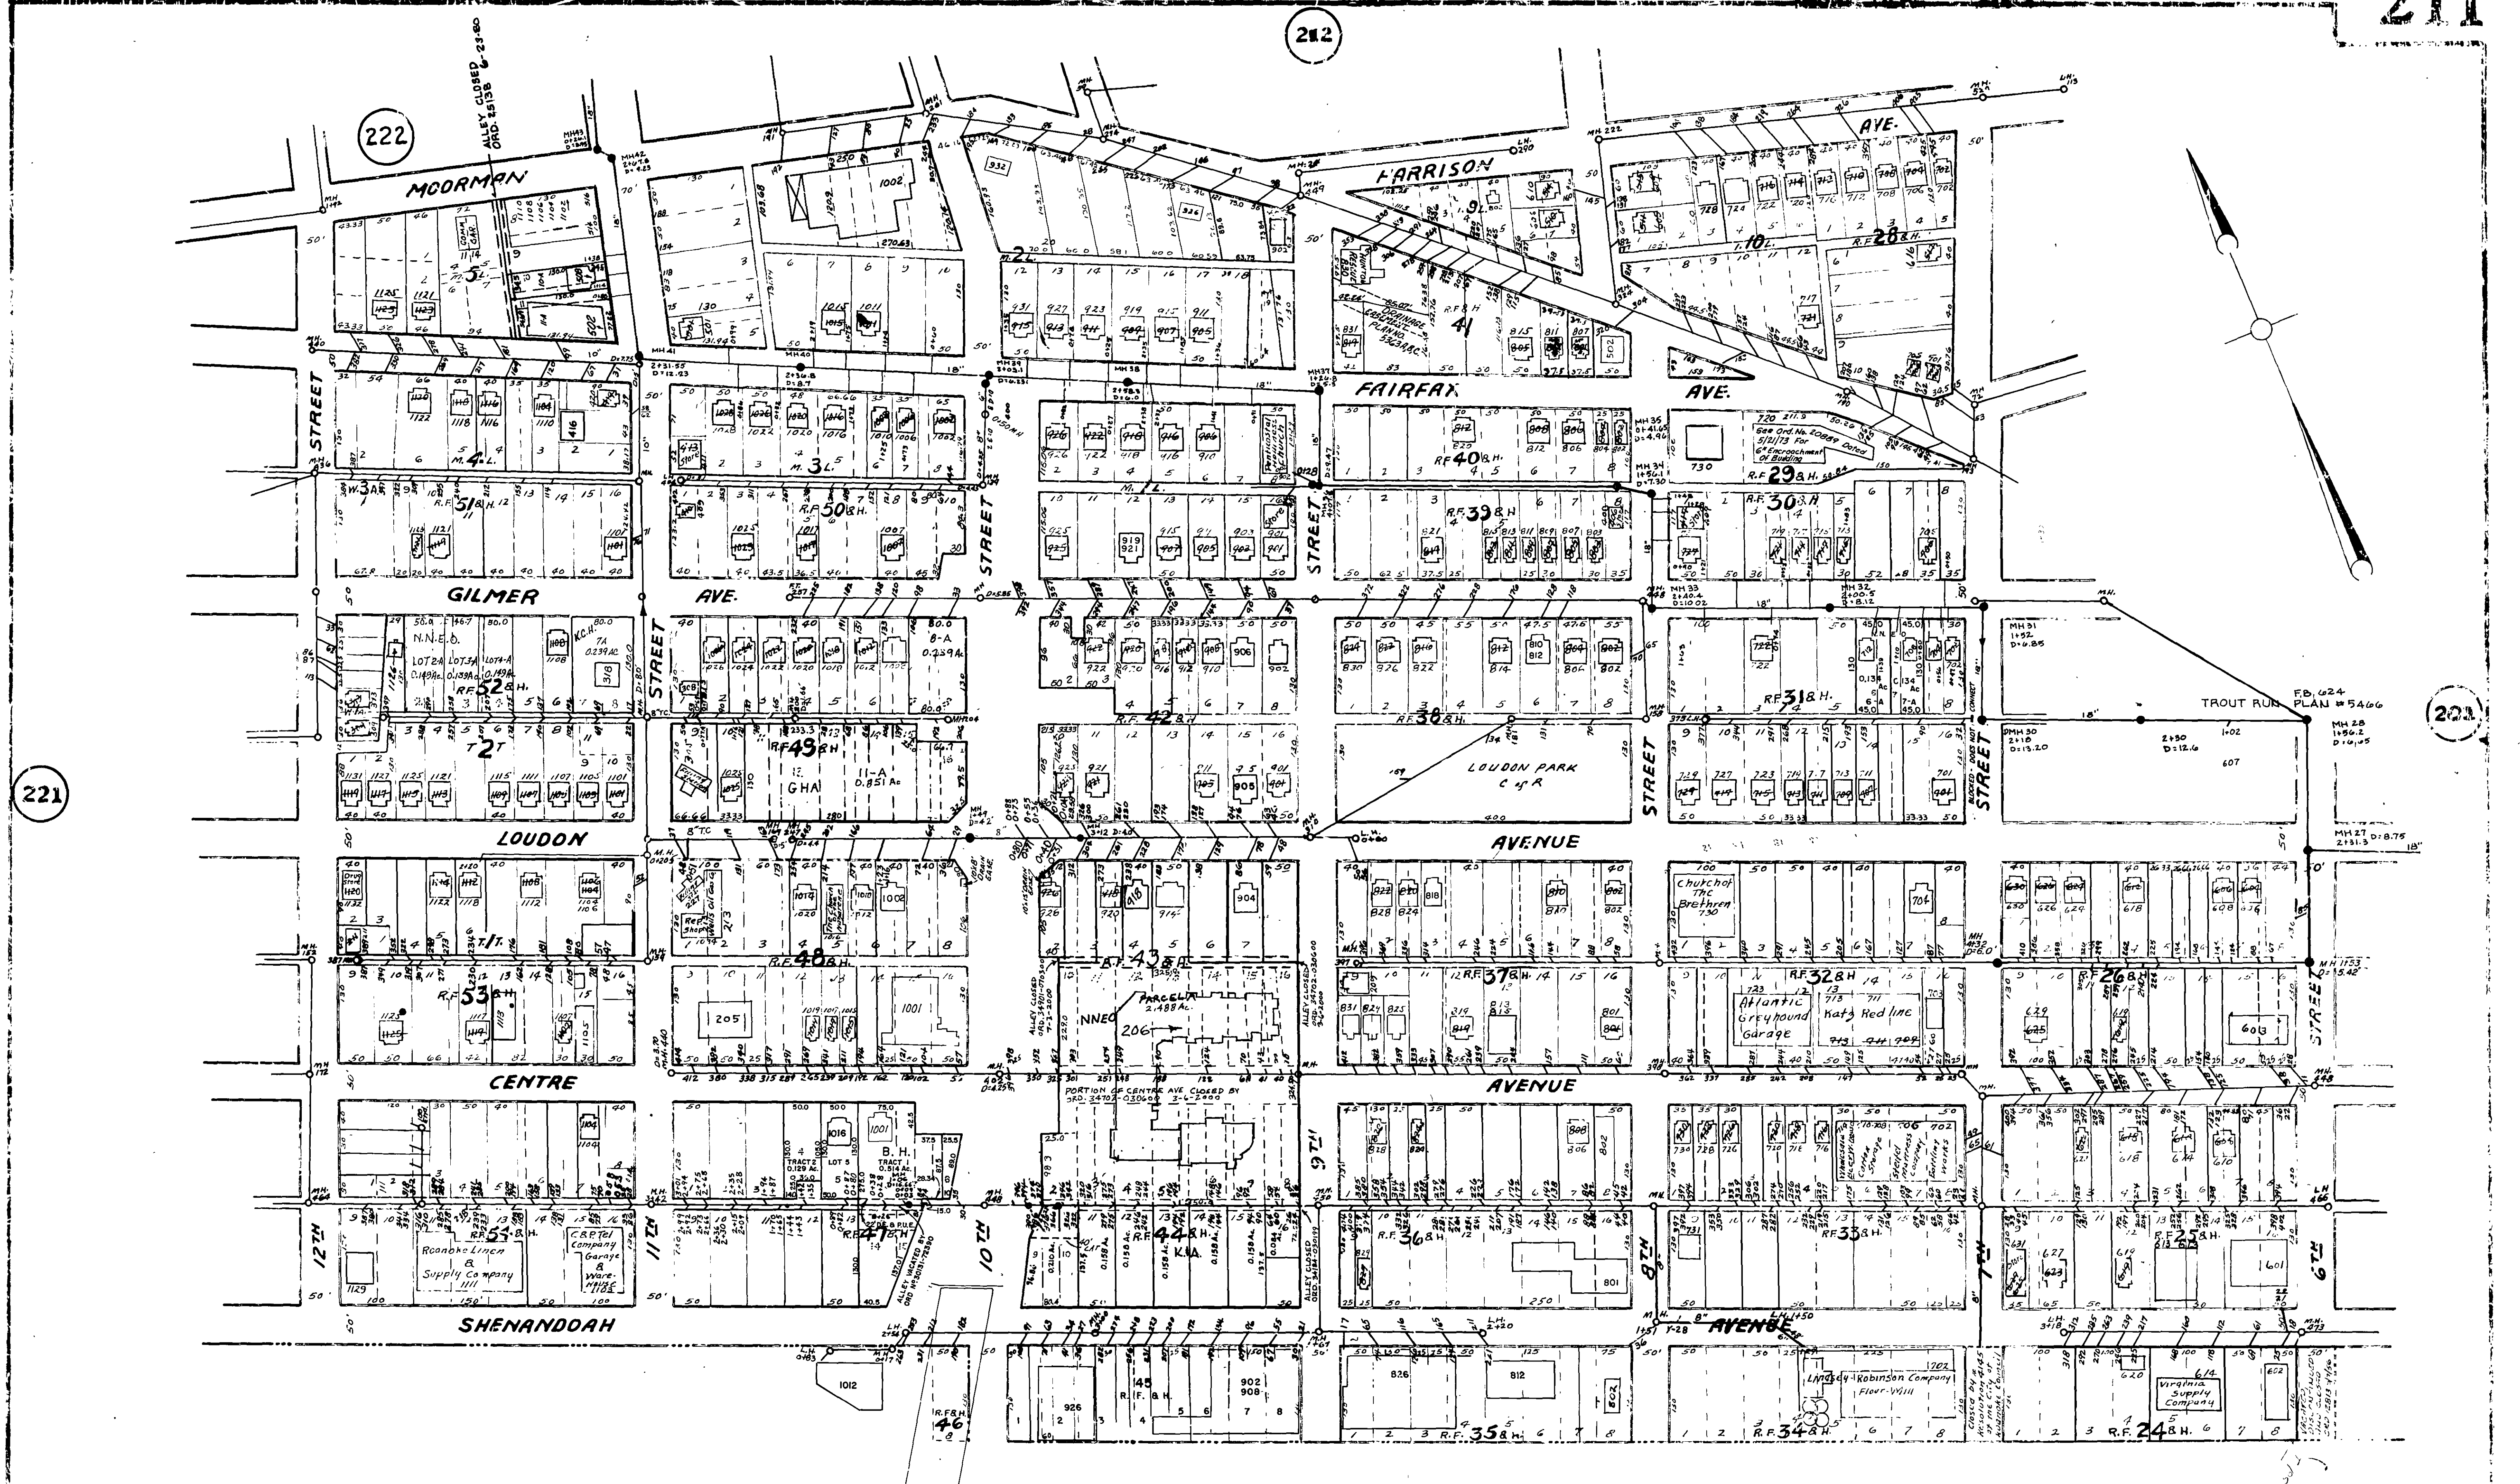

NOTICE

The location of features and utilities are shown on this map in so far as their existence and location were known at the time of the preparation of this map. Nothing on this map shall be construed as a guarantee that any feature or utility are in the location indicated or that they actually exist.

NOTE:

- I.L. - INGLESIDE LAND CO.
- M.L. - MELROSE LAND CO.
- R.F.B.H. - ROGERS, FAIRFAX & HOUSTON
- T.T. - TURNER & TURNER
- W.A. - WORD ADDITION
- N.N.E.O. - NORTHWEST NEIGHBORHOOD ENVIRONMENTAL ORGANIZATION, M.B. 1 PG. 601, 2141, 2154-55
- B.H. - WILLIAM D. BROWN, SHELBY B. HILL, M.B. 1, PG. 1029 (PLAN N6164)
- K.A. - LONZA KINGERY & JOSEPH MARY ANDREWS - M.B. 1, PG. 1948-1999
- G.H.A. - GILMER HOUSING ASSOCIATES, L.P. - M.B. 1, PG. 2114

CITY OF ROANOKE

SEWER MAP

SCALE: 1" = 100'

Made by	O.S. Meador	1939
Revised	T.M.S.	1-1-49
Revised	M.D.C.	6-1-52
Revised		
Revised		

K.C.H. - KENNETH & CHARLOTTE HAWLEY, M.B. 1, PG. 2264