


CITY OF ROANOKE

SEWER MAP

SCALE: 1" = 100'

NOTE:
 M.H. - MOORMAN HOMESTEAD LOTS
 N.S. - NORTH SIDE ADD.
 I.L. - INGLESIDE LAND CO.
 M.L. - MELROSE LAND CO.
 R.F.H. - ROGERS, FAIRFAX & HOUSTON ADD.
 OTHER MAPS AS SHOWN
 N.R. - NOELL-RUCKER SUBDIVISION, M.B. 1, PG. 709
 C.C. - CIG DEVELOPMENT PROPERTIES INC. - M.B. 1, PG. 1725
 R.M.H.S. - ROANOKE MENTAL HYGIENE SERVICE, INC. - M.B. 4, PG. 2562-63

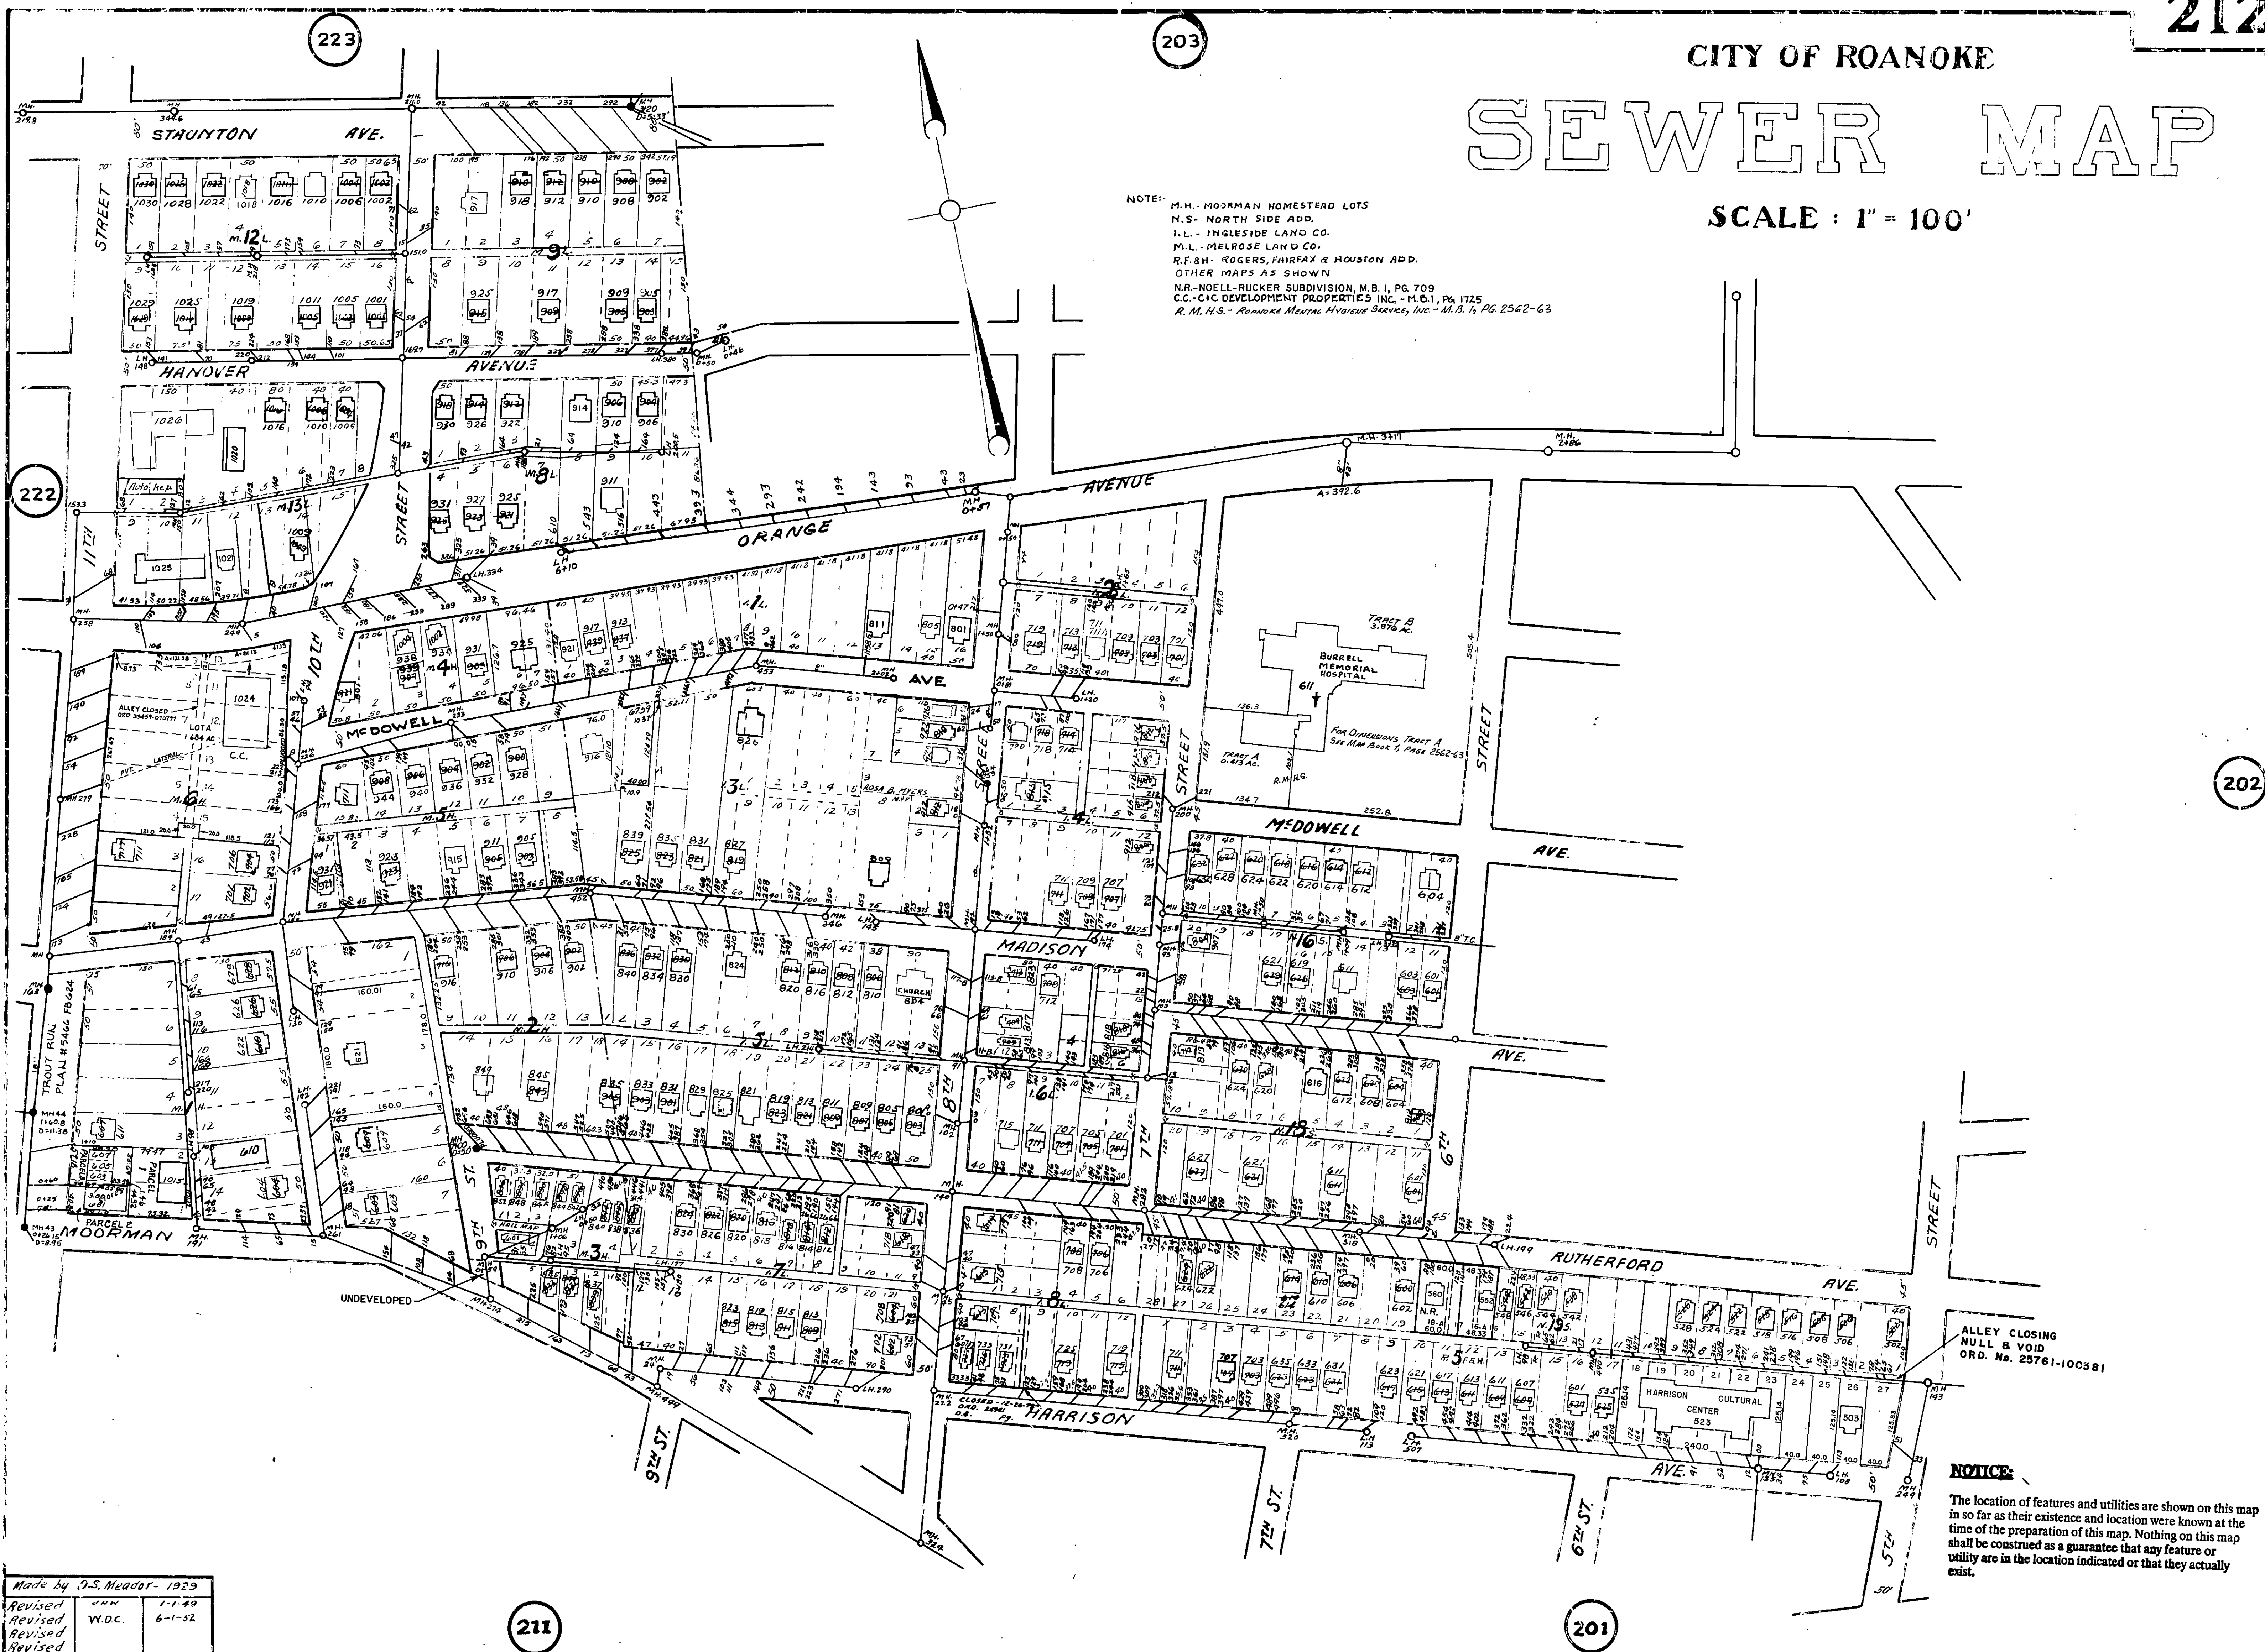

Made by J.S. Meador - 1939
 Revised J.S.M. 1-1-49
 Revised W.D.C. 6-1-52
 Revised