


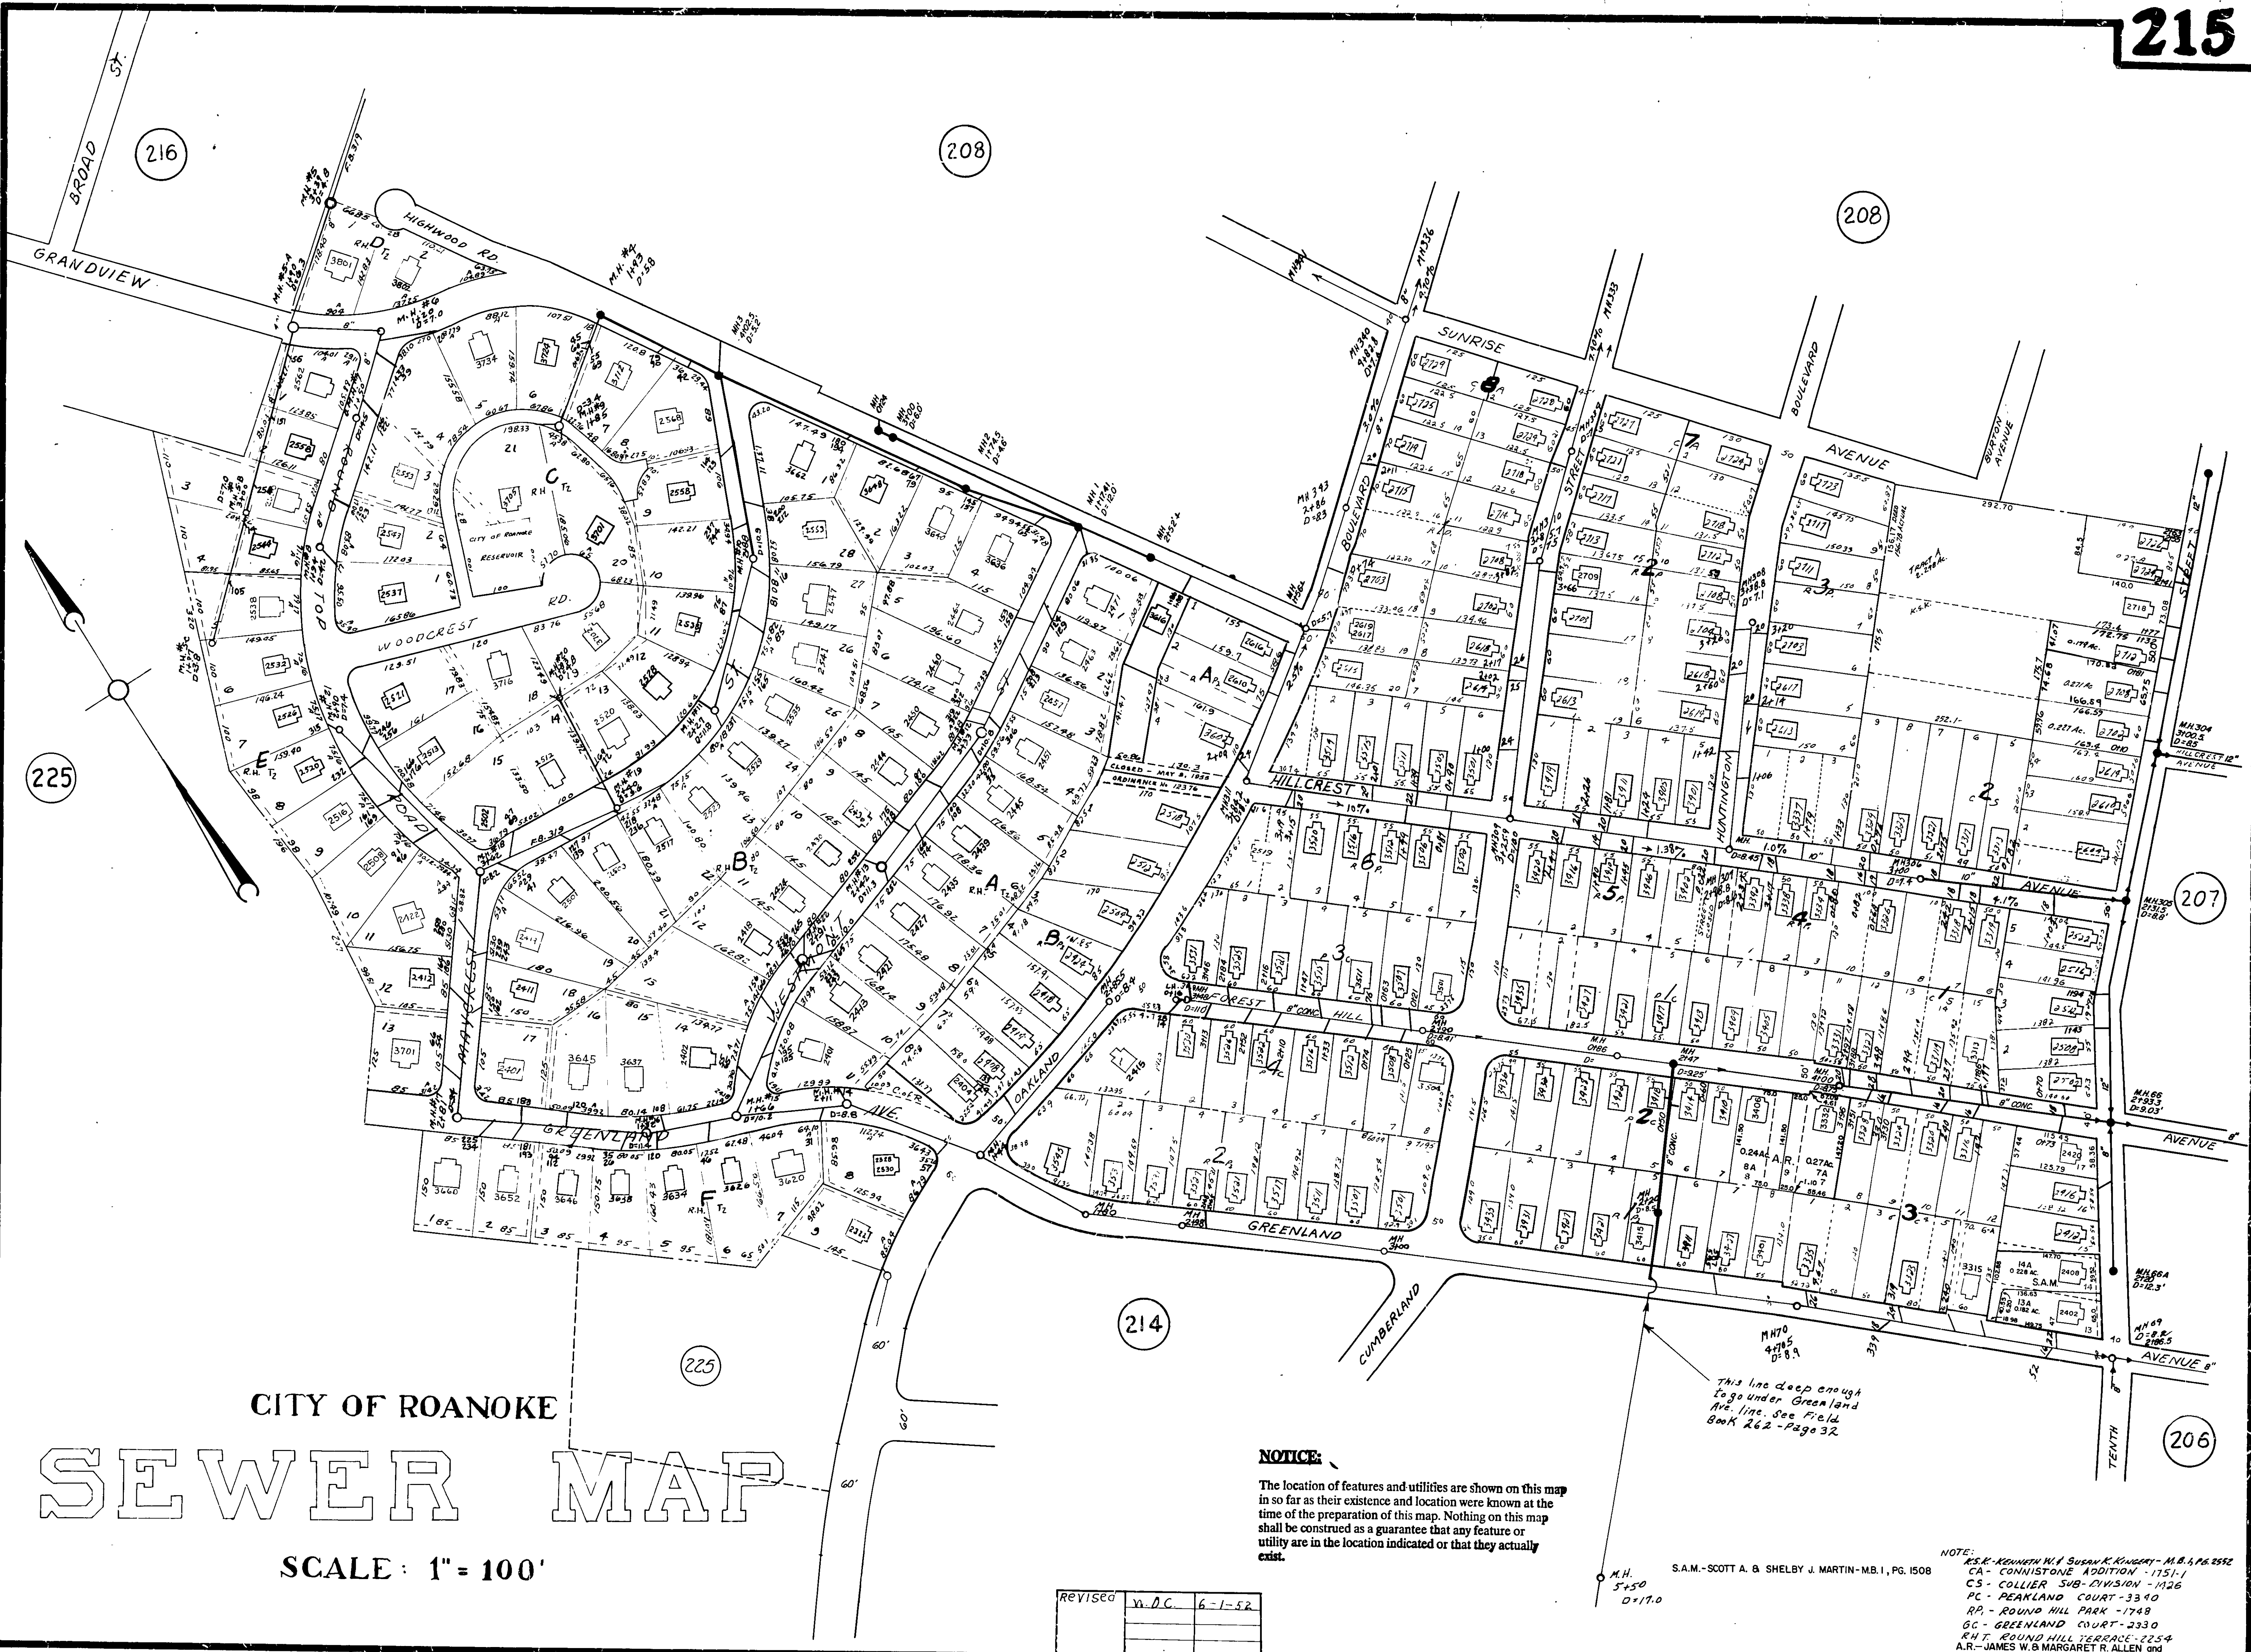

CITY OF ROANOKE

SEWER MAP

SCALE: 1" = 100'

NOTICE:
The location of features and utilities are shown on this map in so far as their existence and location were known at the time of the preparation of this map. Nothing on this map shall be construed as a guarantee that any feature or utility are in the location indicated or that they actually exist.

REVISED	W.D.C.	6-1-52

NOTE:
S.A.M. - SCOTT A. & SHELBY J. MARTIN - M.B.I., PG. 1508
R.S.R. - ROBERT W. & SUSAN K. KINGSLEY - M.B.I., PG. 2592
CA - CONNISTONE ADDITION - 1751-1
CS - COLLIER SUB-DIVISION - 1426
PC - PEAKLAND COURT - 3340
RP - ROUND HILL PARK - 1748
GC - GREENLAND COURT - 2330
RHT - ROUND HILL TERRACE - 2254
A.R. - JAMES W. & MARGARET R. ALLEN and NORVELL W. & FRANCES E. REED - M.B.I., PG. 828