


CITY OF ROANOKE SEWER MAP

SCALE : 1" = 100'

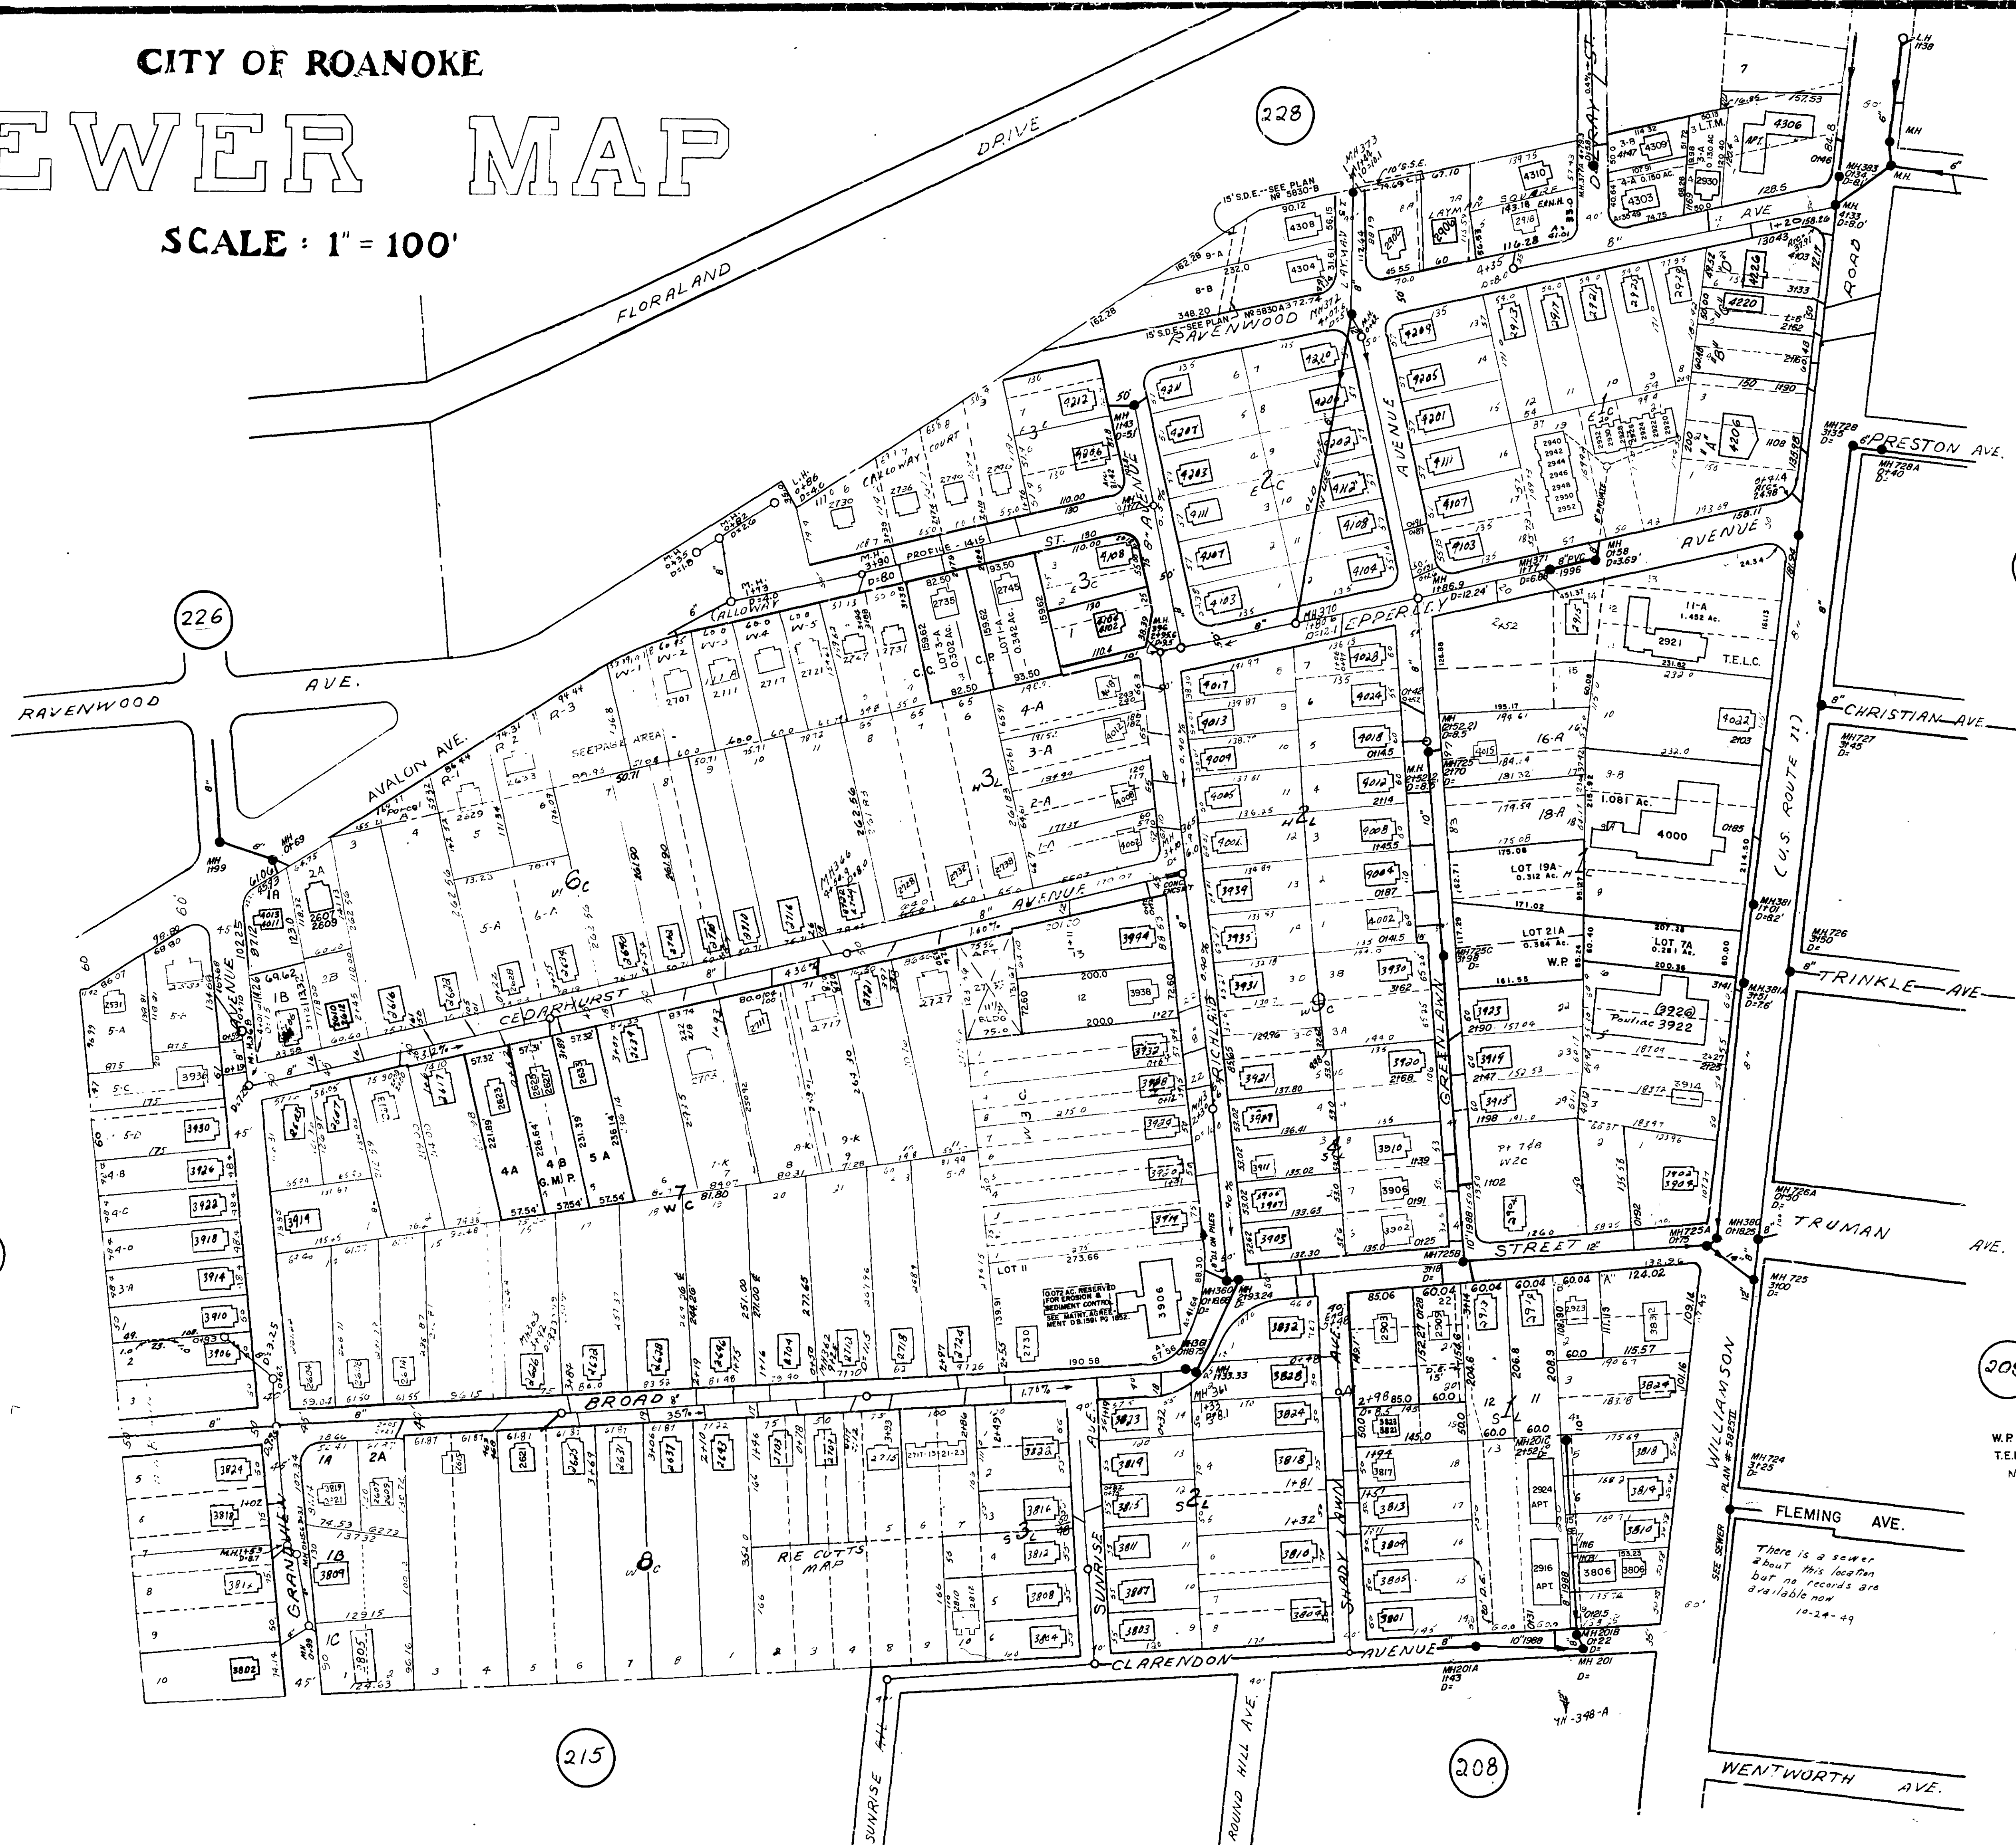

NOTICE:
The location of features and utilities are shown on this map in so far as their existence and location were known at the time of the preparation of this map. Nothing on this map shall be construed as a guarantee that any feature or utility are in the location indicated or that they actually exist.

- W.P. - WOODSON PONTIAC, M.B. I, PG. 1486.
T.E.L.C. - TRINITY EVANGELICAL LUTHERAN CHURCH - M.B. I, PG. 1456.
- NOTE:
- EC - EPPERLEY COURT - 3560
 - H.L. - HEDGE LAWN - 3569
 - S.L. - SHADYLAWN COURT - 3574
 - W.C. - WILLIAMSON COURT - 2333
 - OTHER MAPS AS SHOWN
 - E.M.H. - ESTILE ANALLY NELLIE PAYNE HALL M.B. I PG. 373
 - G.M.P. - GRIFFIN - MAXEY PLAT - M.B. I, PG. 502
 - L.T.M. - LEON T. MCGHEE, M.B. I, PG. 1258
 - C.P. - MARSHALL CHOCKLETT, JOHN PINKARD, M.B. I, PG. 1344
 - C.C. - CALLOWAY COURT, 3567

There is a sewer about this location but no records are available now.

REVISED	W.D.C.	6-1-52
REVISED	T.M.S.	10-13-52