


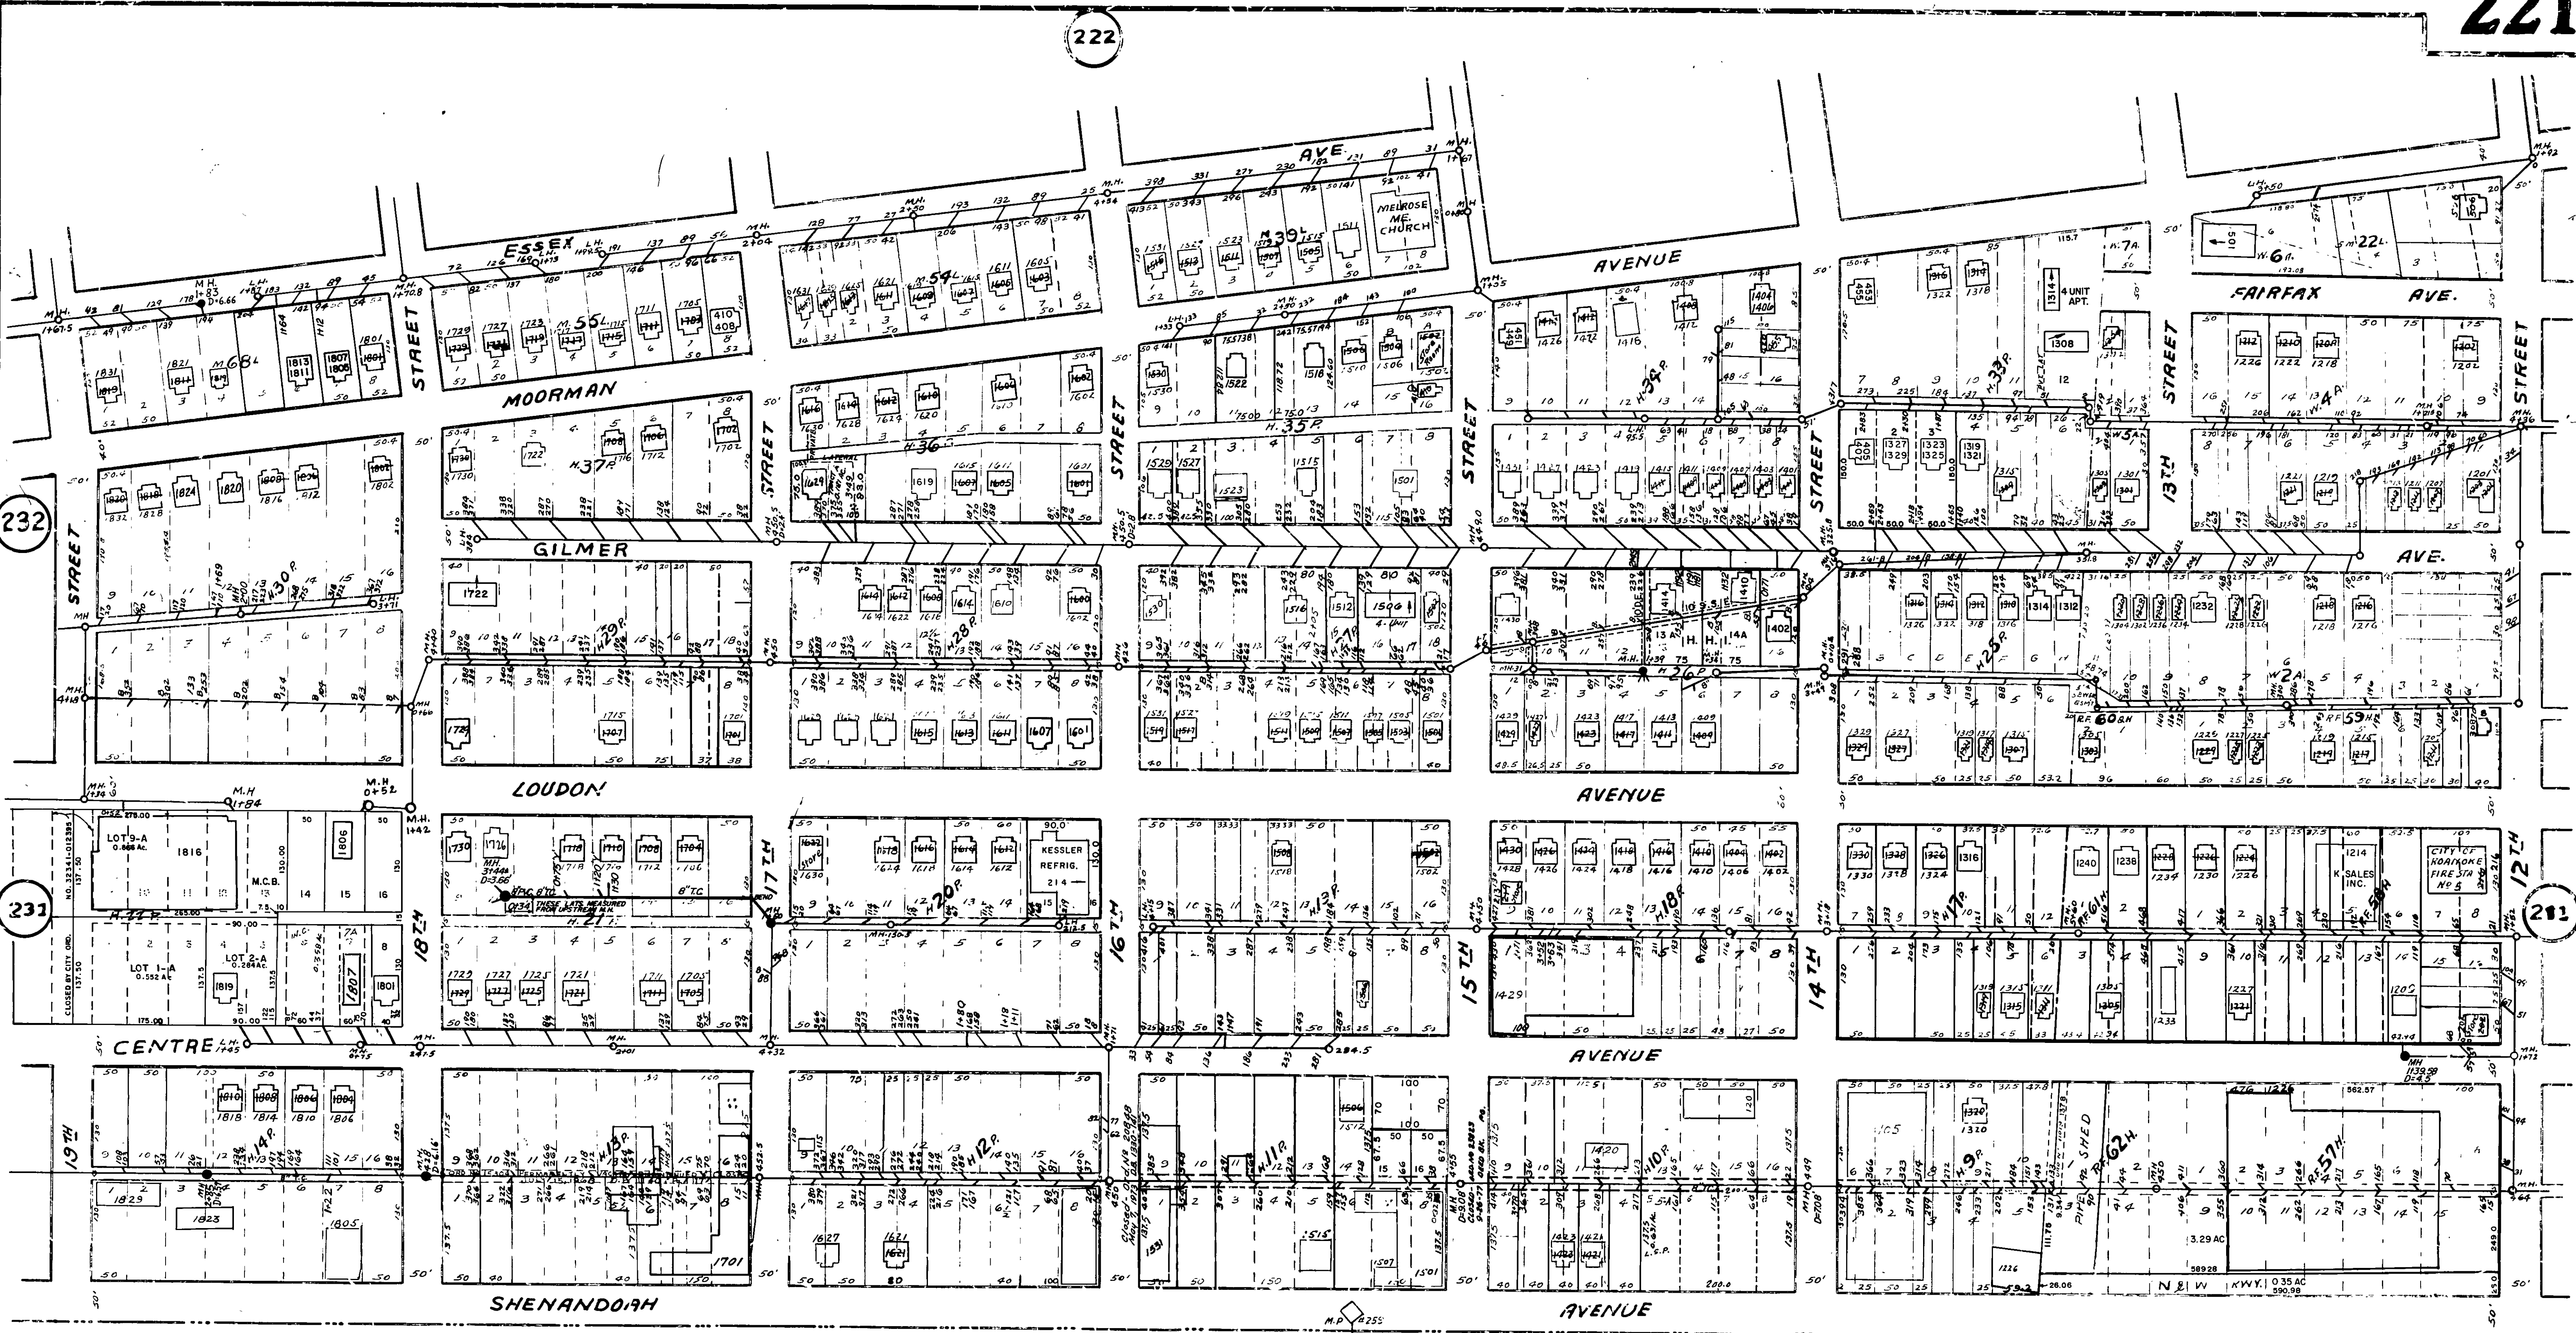

NOTE:
 H.H.1 - HABITAT FOR HUMANITY, INC. M.B.1 PG.574
 M.C.B. - MANLEY C. BUTLER, JR., M.B.1, PG.1426,1427
 H.H.2 - HABITAT FOR HUMANITY, INC. M.B.1, PG.2081
 W.C. - WADE CONSTRUCTION OF ROANOKE - M.B.1, PG.2433
 L.S.P. - LEWIS S. & SUSAN M. PAULEY - M.B.1, PG.2542

NORFOLK & WESTERN RAILWAY CO.

NOTICE:
 The location of features and utilities are shown on this map as far as their existence and location were known at the time of the preparation of this map. Nothing on this map shall be construed as a guarantee that any feature or utility are in the location indicated or that they actually exist.

CITY OF ROANOKE SEWER MAP

SCALE: 1" = 100'

Made by	O.S. Meador	1939
Revised	J.H.W.	1-1-42
Revised	M.D.C.	6-1-52
Revised		
Revised		