


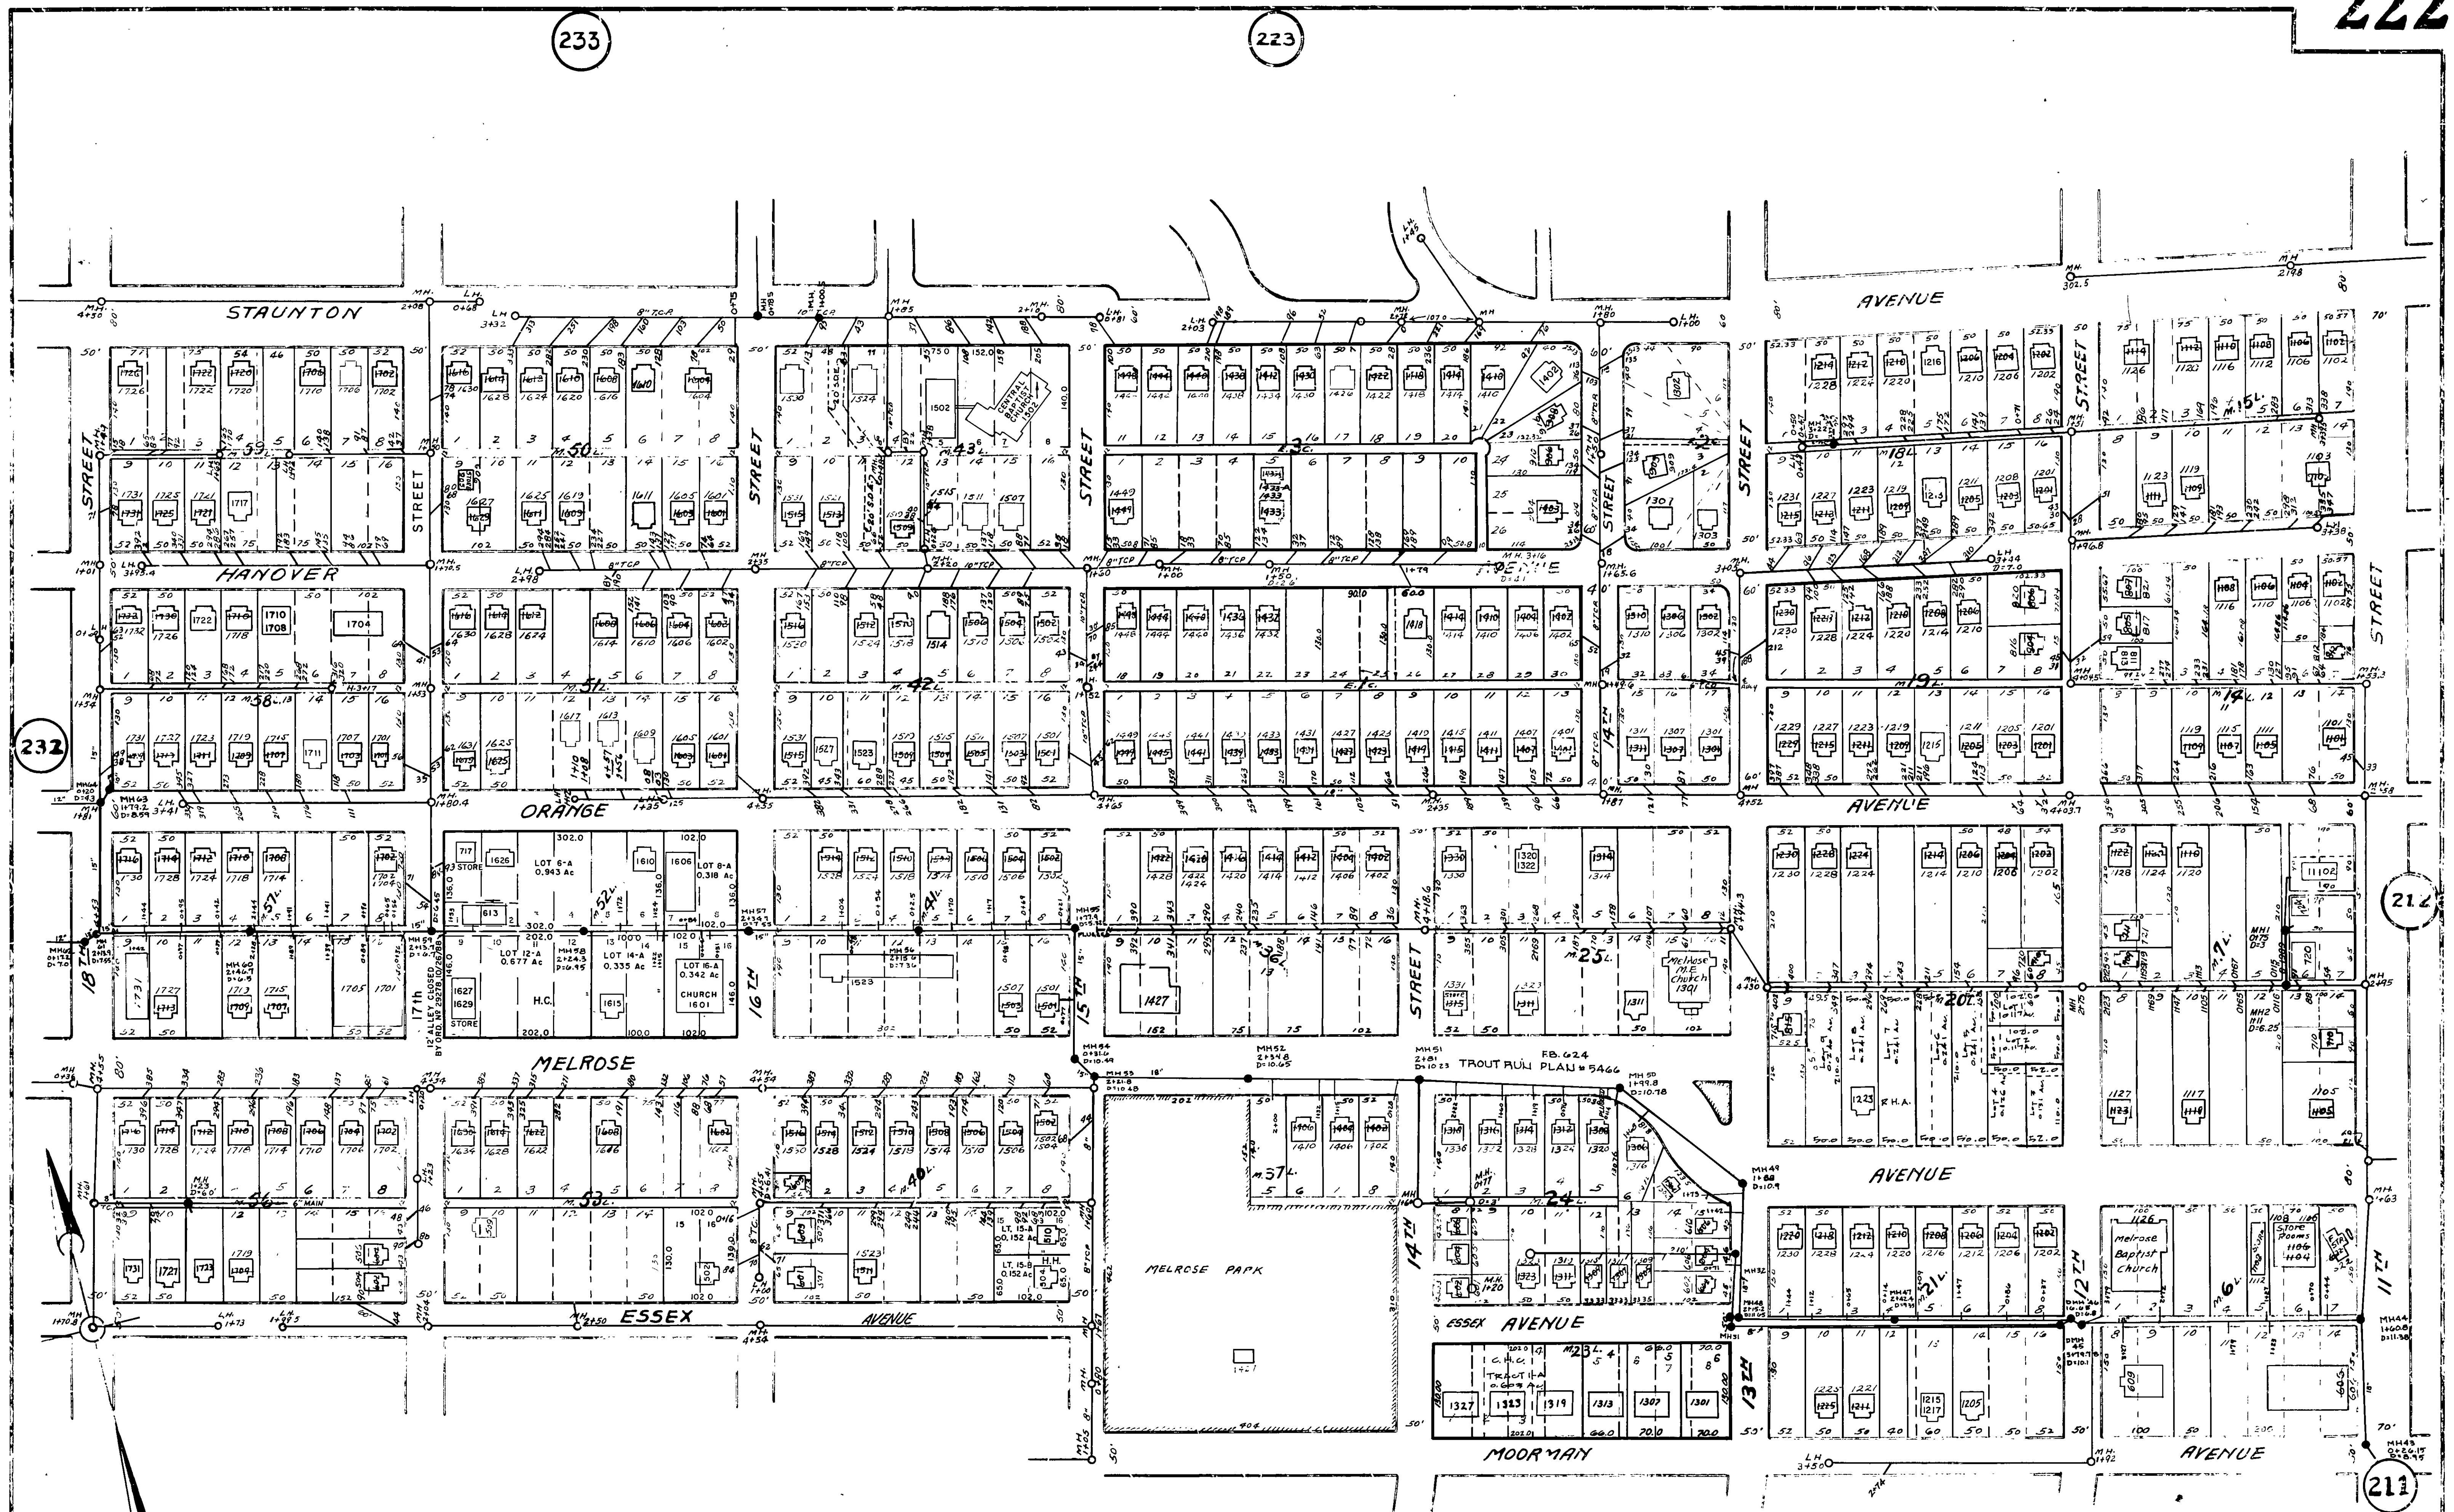

CITY OF ROANOKE

SEWER MAP

SCALE: 1" = 100'

221

Made by	C.S. Meador	1939
Revised	J.H.V.	1-1-59
Revised	M.D.C.	6-1-56
Revised		

NOTE:

M.L. - MELROSE LAND CO.
E.C. - EUREKA CIRCLE
BLOCK 23 OF MELROSE LAND
CO. RESUBDIVIDED - DA 1989, P. 593
H.H. - H.B. HODGES, JR., M.B. I, PG. 813
H.C. - HARRY A. & WANDA A. CRAIGHEAD,
TRUSTEES OF LOCAL UNION NO. 491,
JESSE W. ELMORE AND ALLEGHENY
WEST CONFERENCE SEVENTH-DAY
ADVENTIST, M.B. I, PG. 871
C.H.A. - CITY OF ROANOKE REDEVELOPMENT AND
HOUSING AUTHORITY, M.B. I, PG. 1979.

C.H.C. - COMMUNITY HOUSING CORP., M.B. I, PG. 1983, 1984.

NOTICE:

The location of features and utilities are shown on this map in so far as their existence and location were known at the time of the preparation of this map. Nothing on this map shall be construed as a guarantee that any feature or utility are in the location indicated or that they actually exist.