

224

NOTICE


The location of features and utilities are shown on this map in so far as their existence and location were known at the time of the preparation of this map. Nothing on this map shall be construed as a guarantee that any feature or utility are in the location indicated or that they actually exist.

213


205

203

233

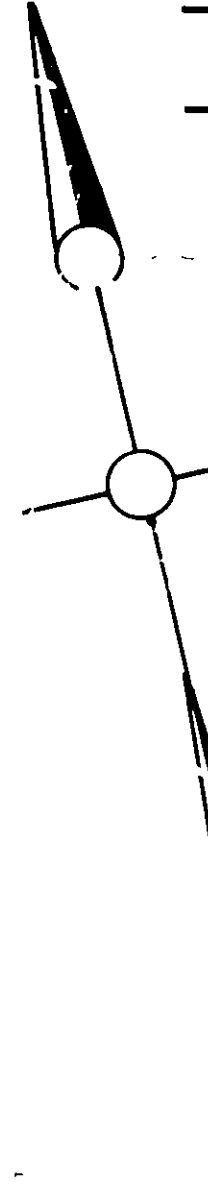

Made by	D.S. Meador	1939
Revised	J.W.M.	1-1-43
Revised	W.D.C.	6-1-52
Revised		

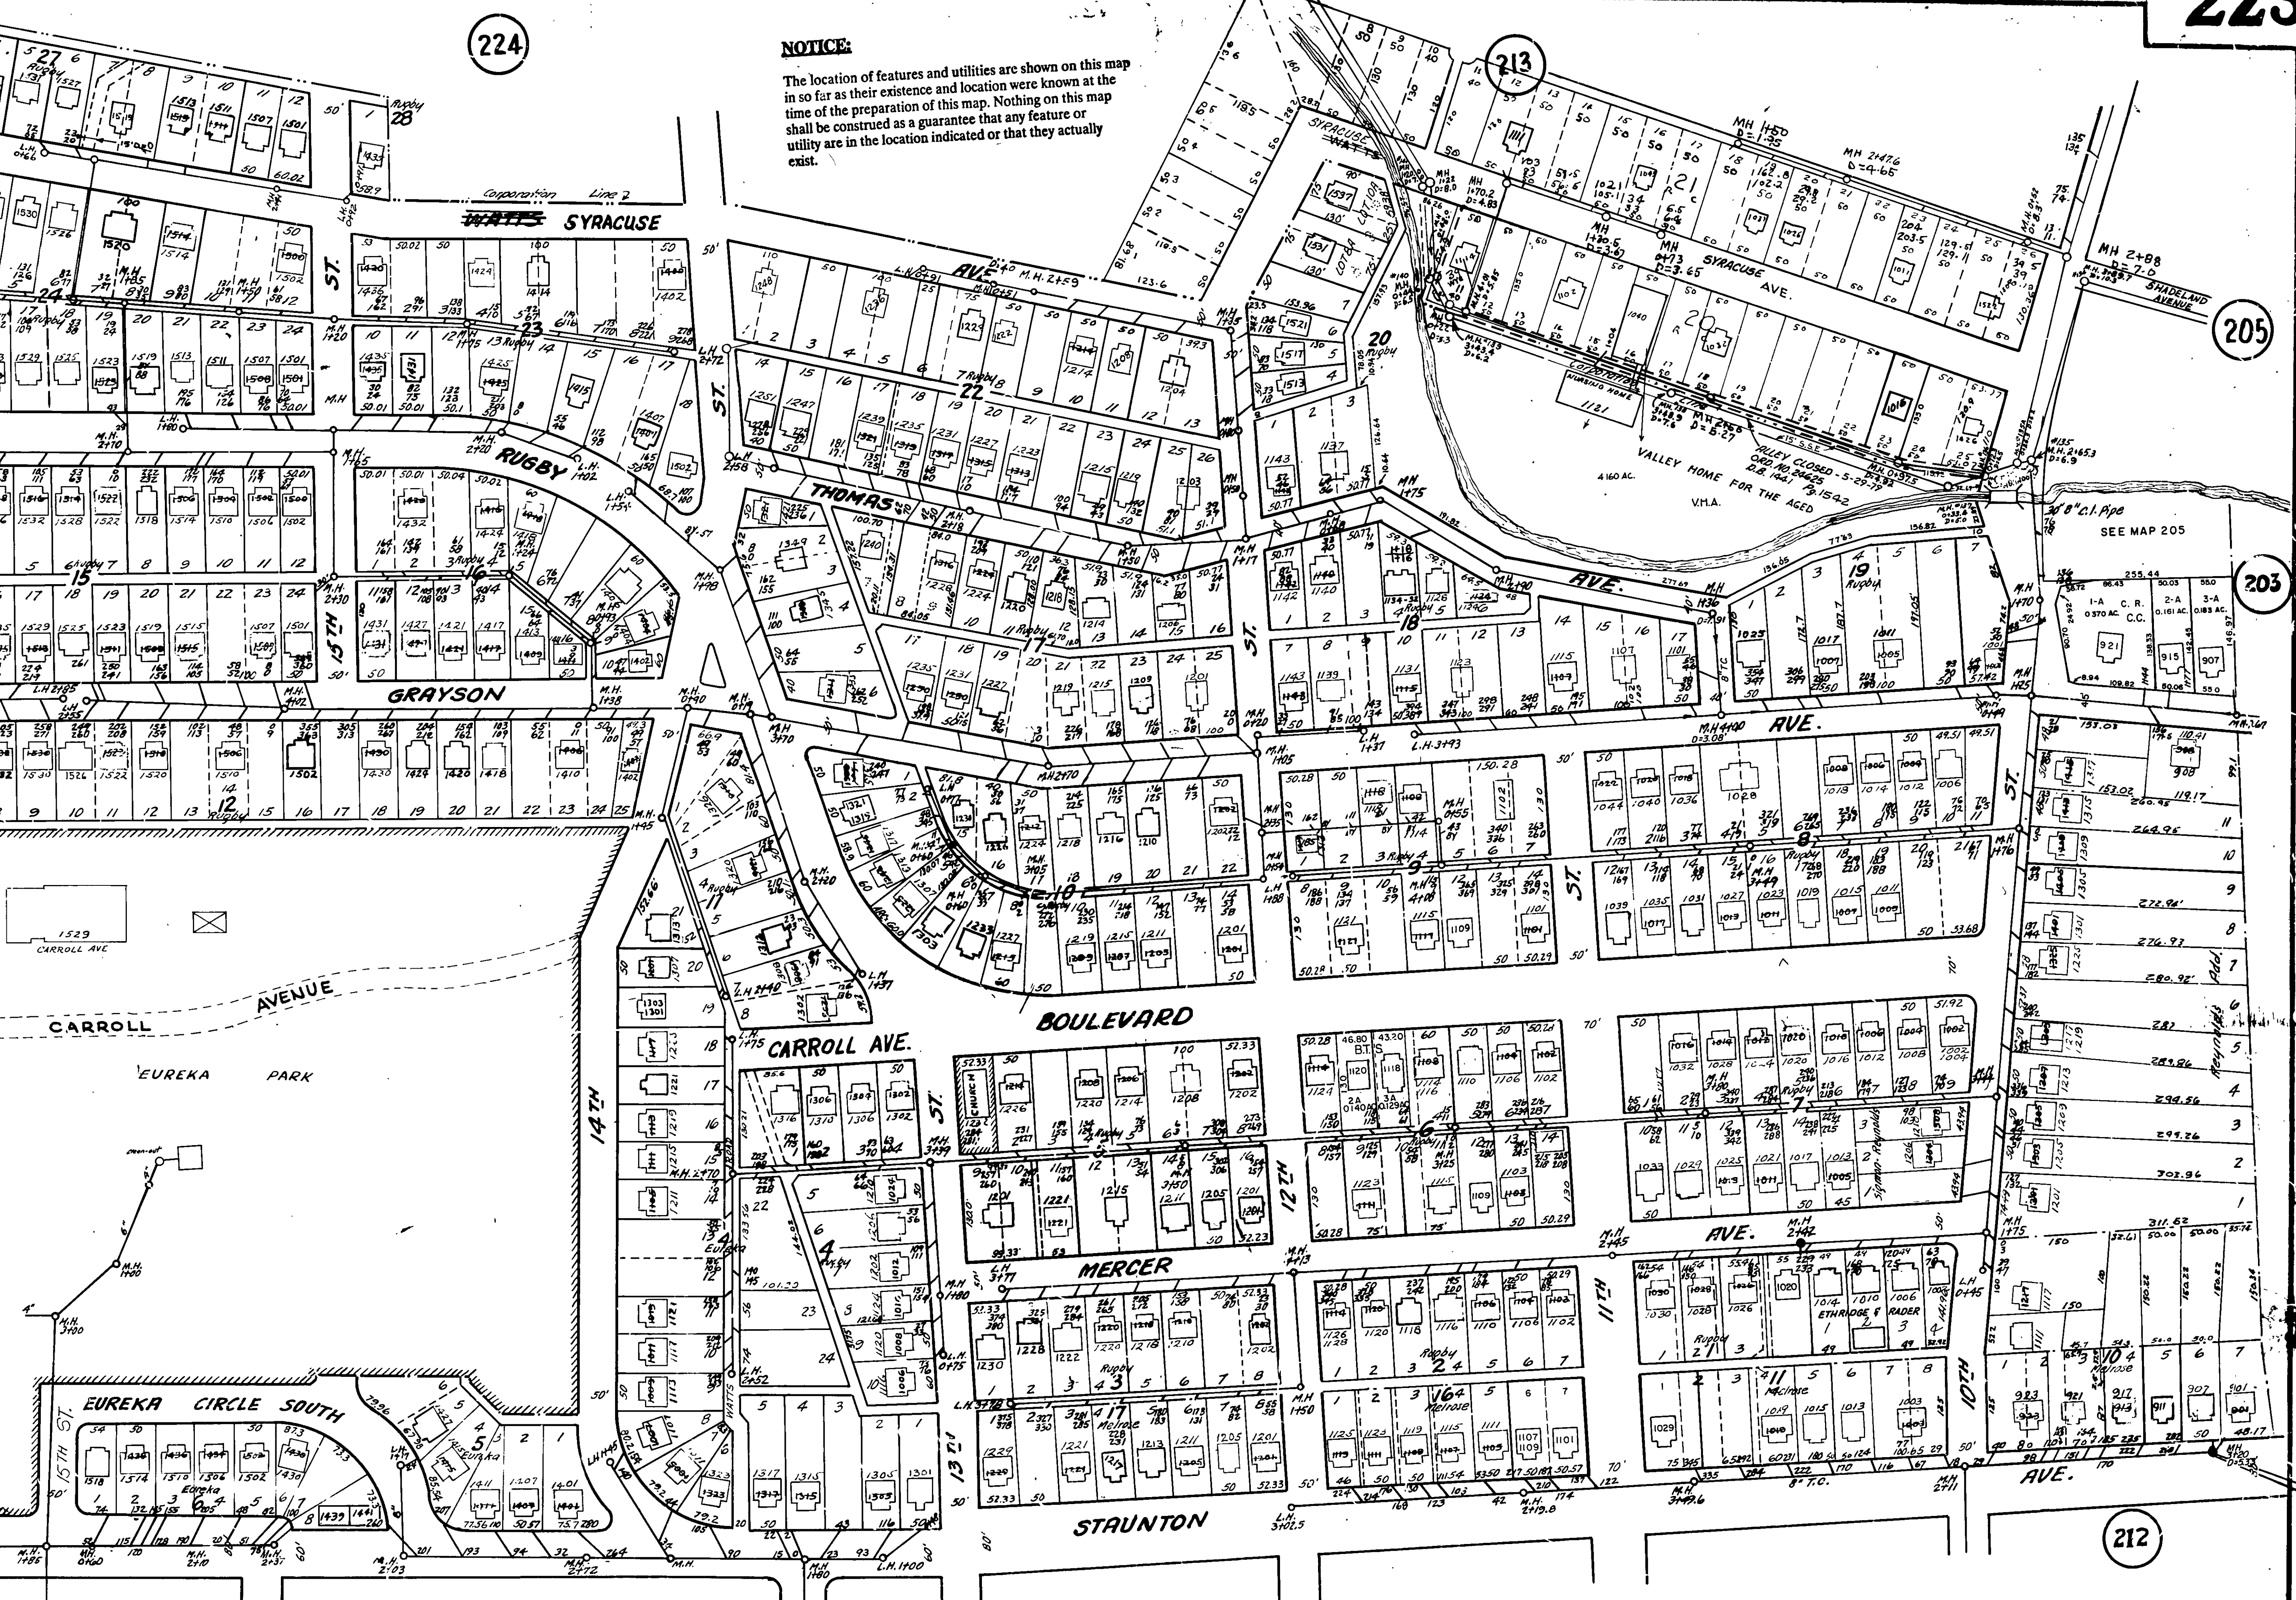

CITY OF ROANOKE

SEWER MAP

SCALE: 1" = 100'

NOTE:
 R.L. - RUGBY LAND CORP.
 M.L. - MELROSE LAND CO.
 E.C. - EUREKA CIRCLE
 C.R. - CITY OF ROANOKE, M.B.1 PG. 608 & 643
 B.T.S. - BRUCE C. & TERESA N. STAPLES, M.B.1 PG. 923
 C.C. - CAMPER COURT (HABITAT FOR HUMANITY)
 M.B.1, PG. 1485, PLAN NO. 6329
 V.H.A. - VALLEY HOME FOR THE AGED INC. - M.B.1, PG. 1685

222