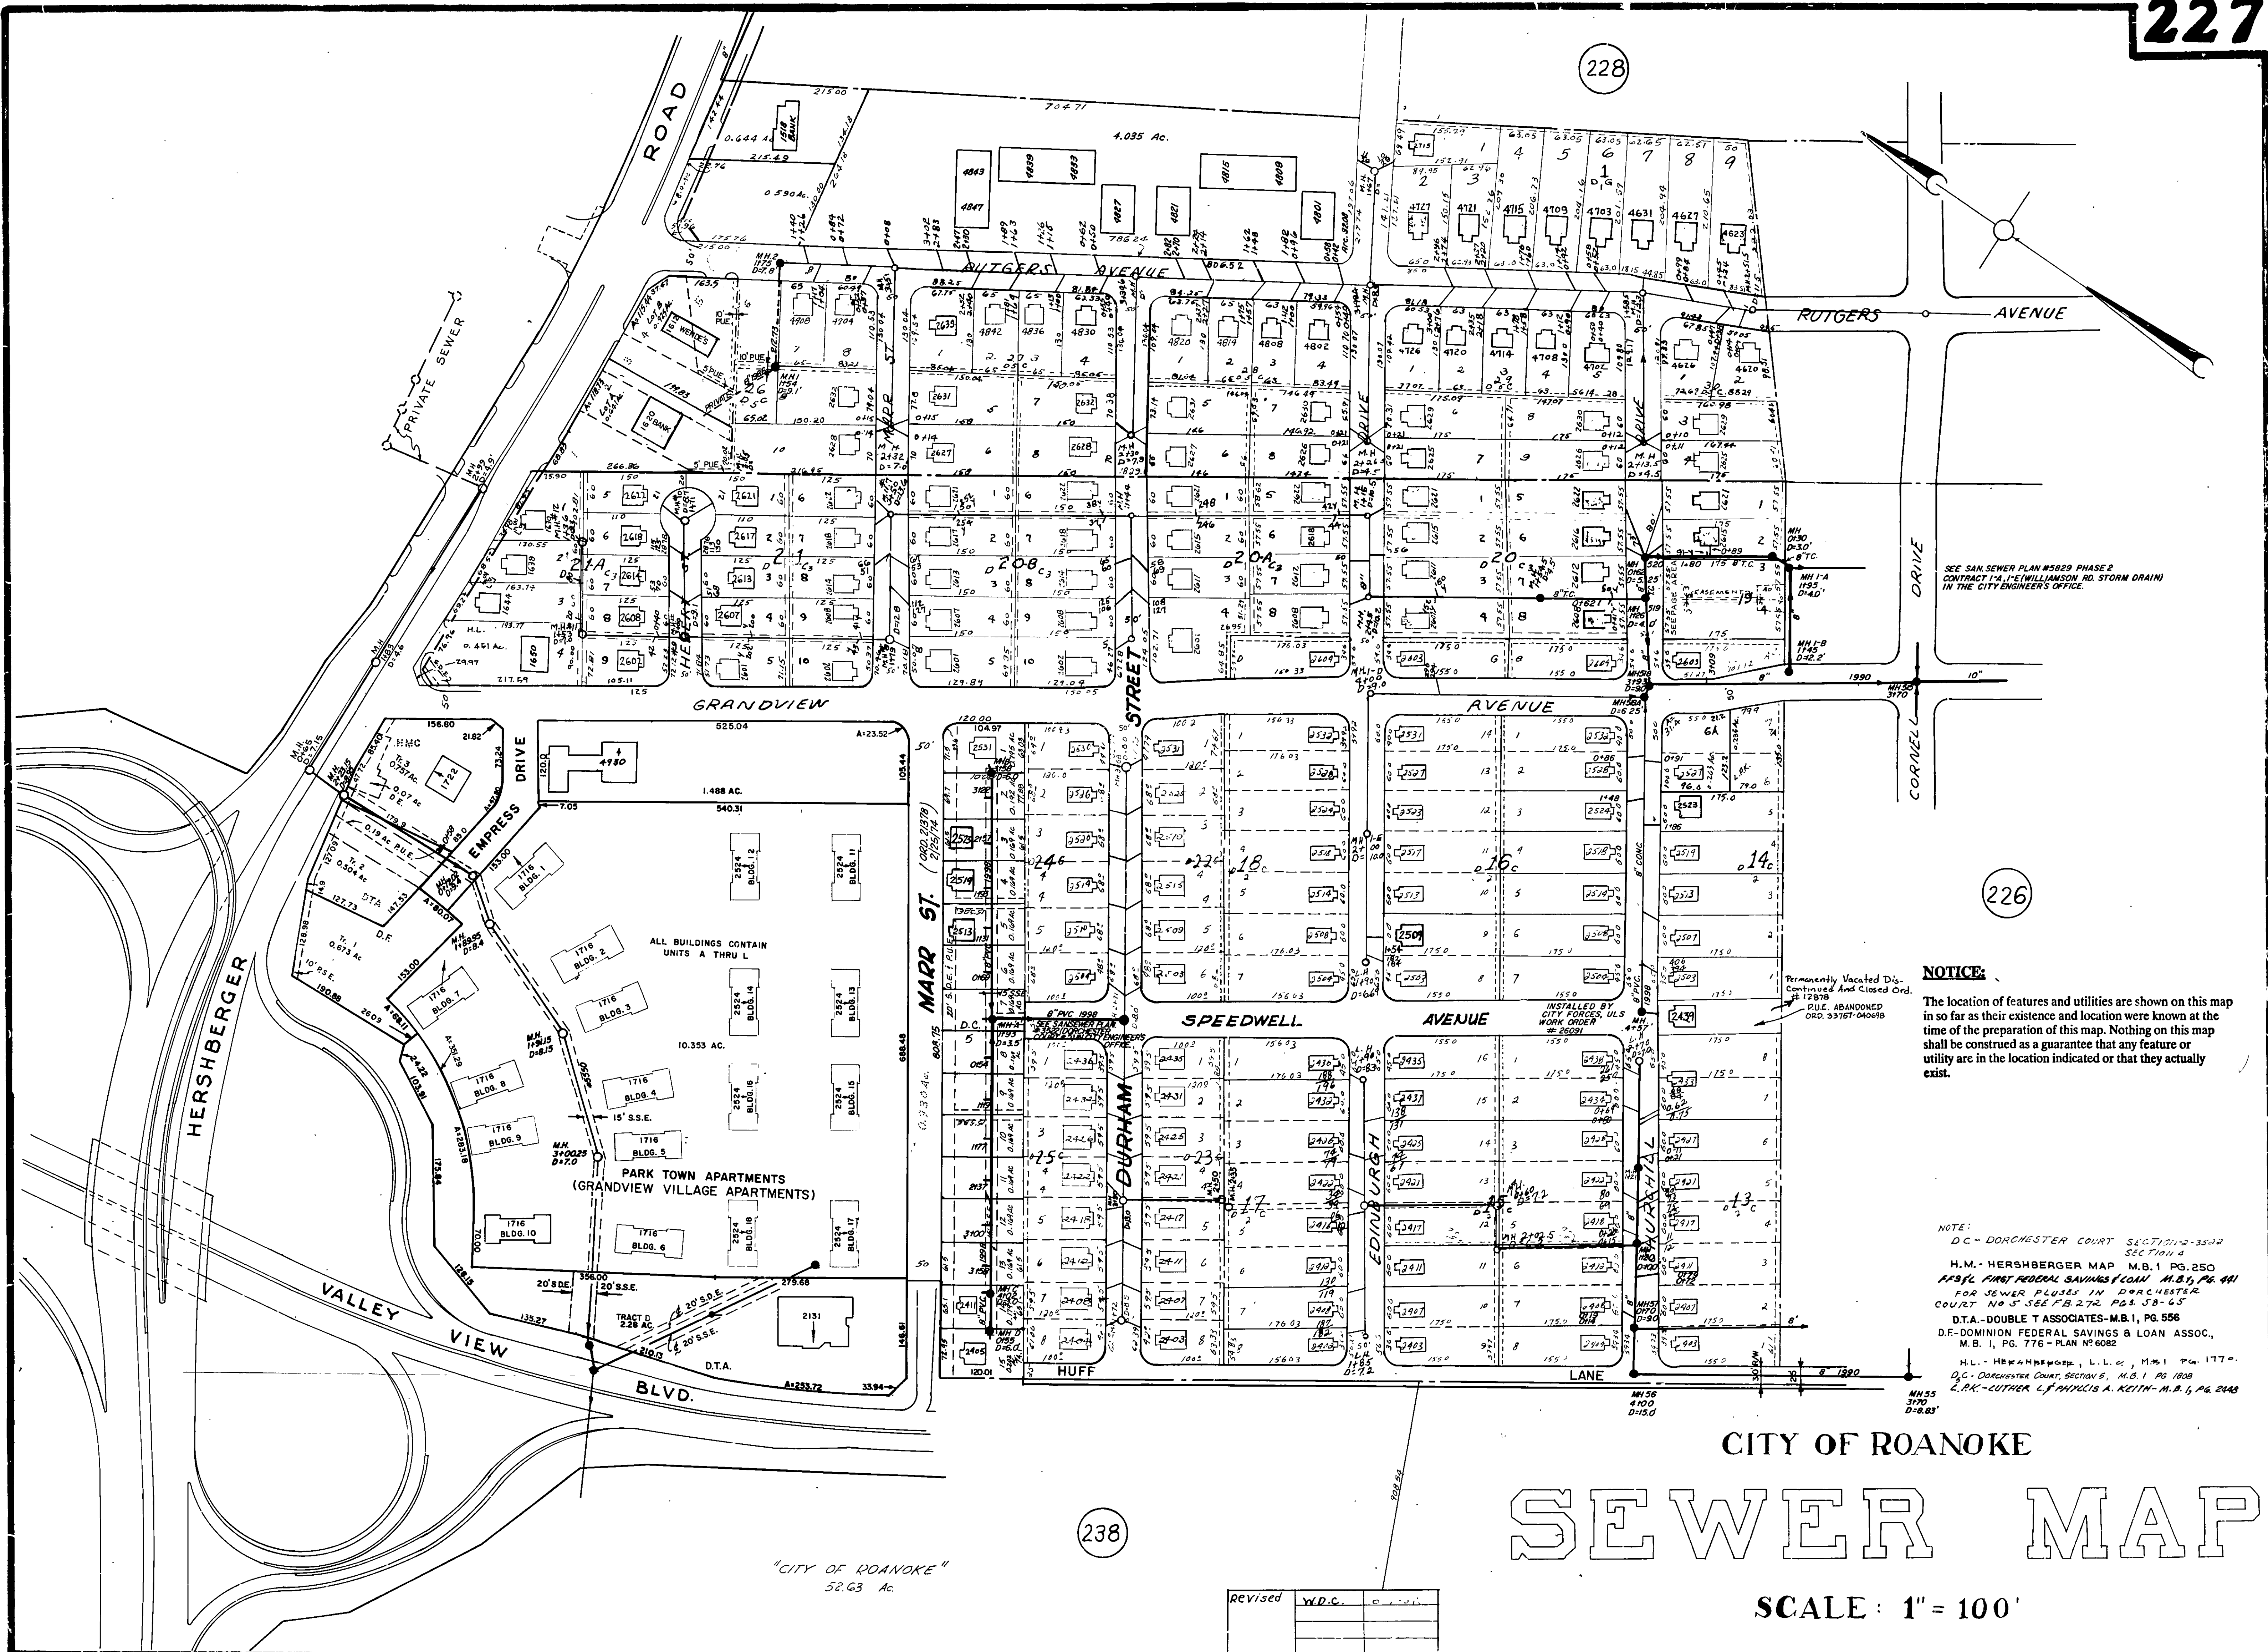


**NOTICE:**

The location of features and utilities are shown on this map in so far as their existence and location were known at the time of the preparation of this map. Nothing on this map shall be construed as a guarantee that any feature or utility are in the location indicated or that they actually exist.

NOTE:
 D.C. - DORCHESTER COURT SECTION 2-35-22 SECTION 4
 H.M. - HERSHBERGER MAP M.B. 1 PG. 250
 F.B.S. - FIRST FEDERAL SAVINGS (LOAN) M.B. 1 PG. 481
 FOR SEWER PLUSES IN DORCHESTER COURT NO 5 SEE FB 272 PG. 58-65
 D.T.A. - DOUBLE T ASSOCIATES-M.B. 1, PG. 556
 D.F. - DOMINION FEDERAL SAVINGS & LOAN ASSOC., M.B. 1, PG. 776 - PLAN N° 6082
 H.L. - HERMAN HERSHBERGER, L.L.C., M.B. 1 PG. 177
 D.C. - DORCHESTER COURT, SECTION 5, M.B. 1 PG. 1808
 L.P.K. - LUTHER L. P. K. A. KEITH-M.B. 1, PG. 2448

CITY OF ROANOKE

SEWER MAP

SCALE: 1" = 100'