
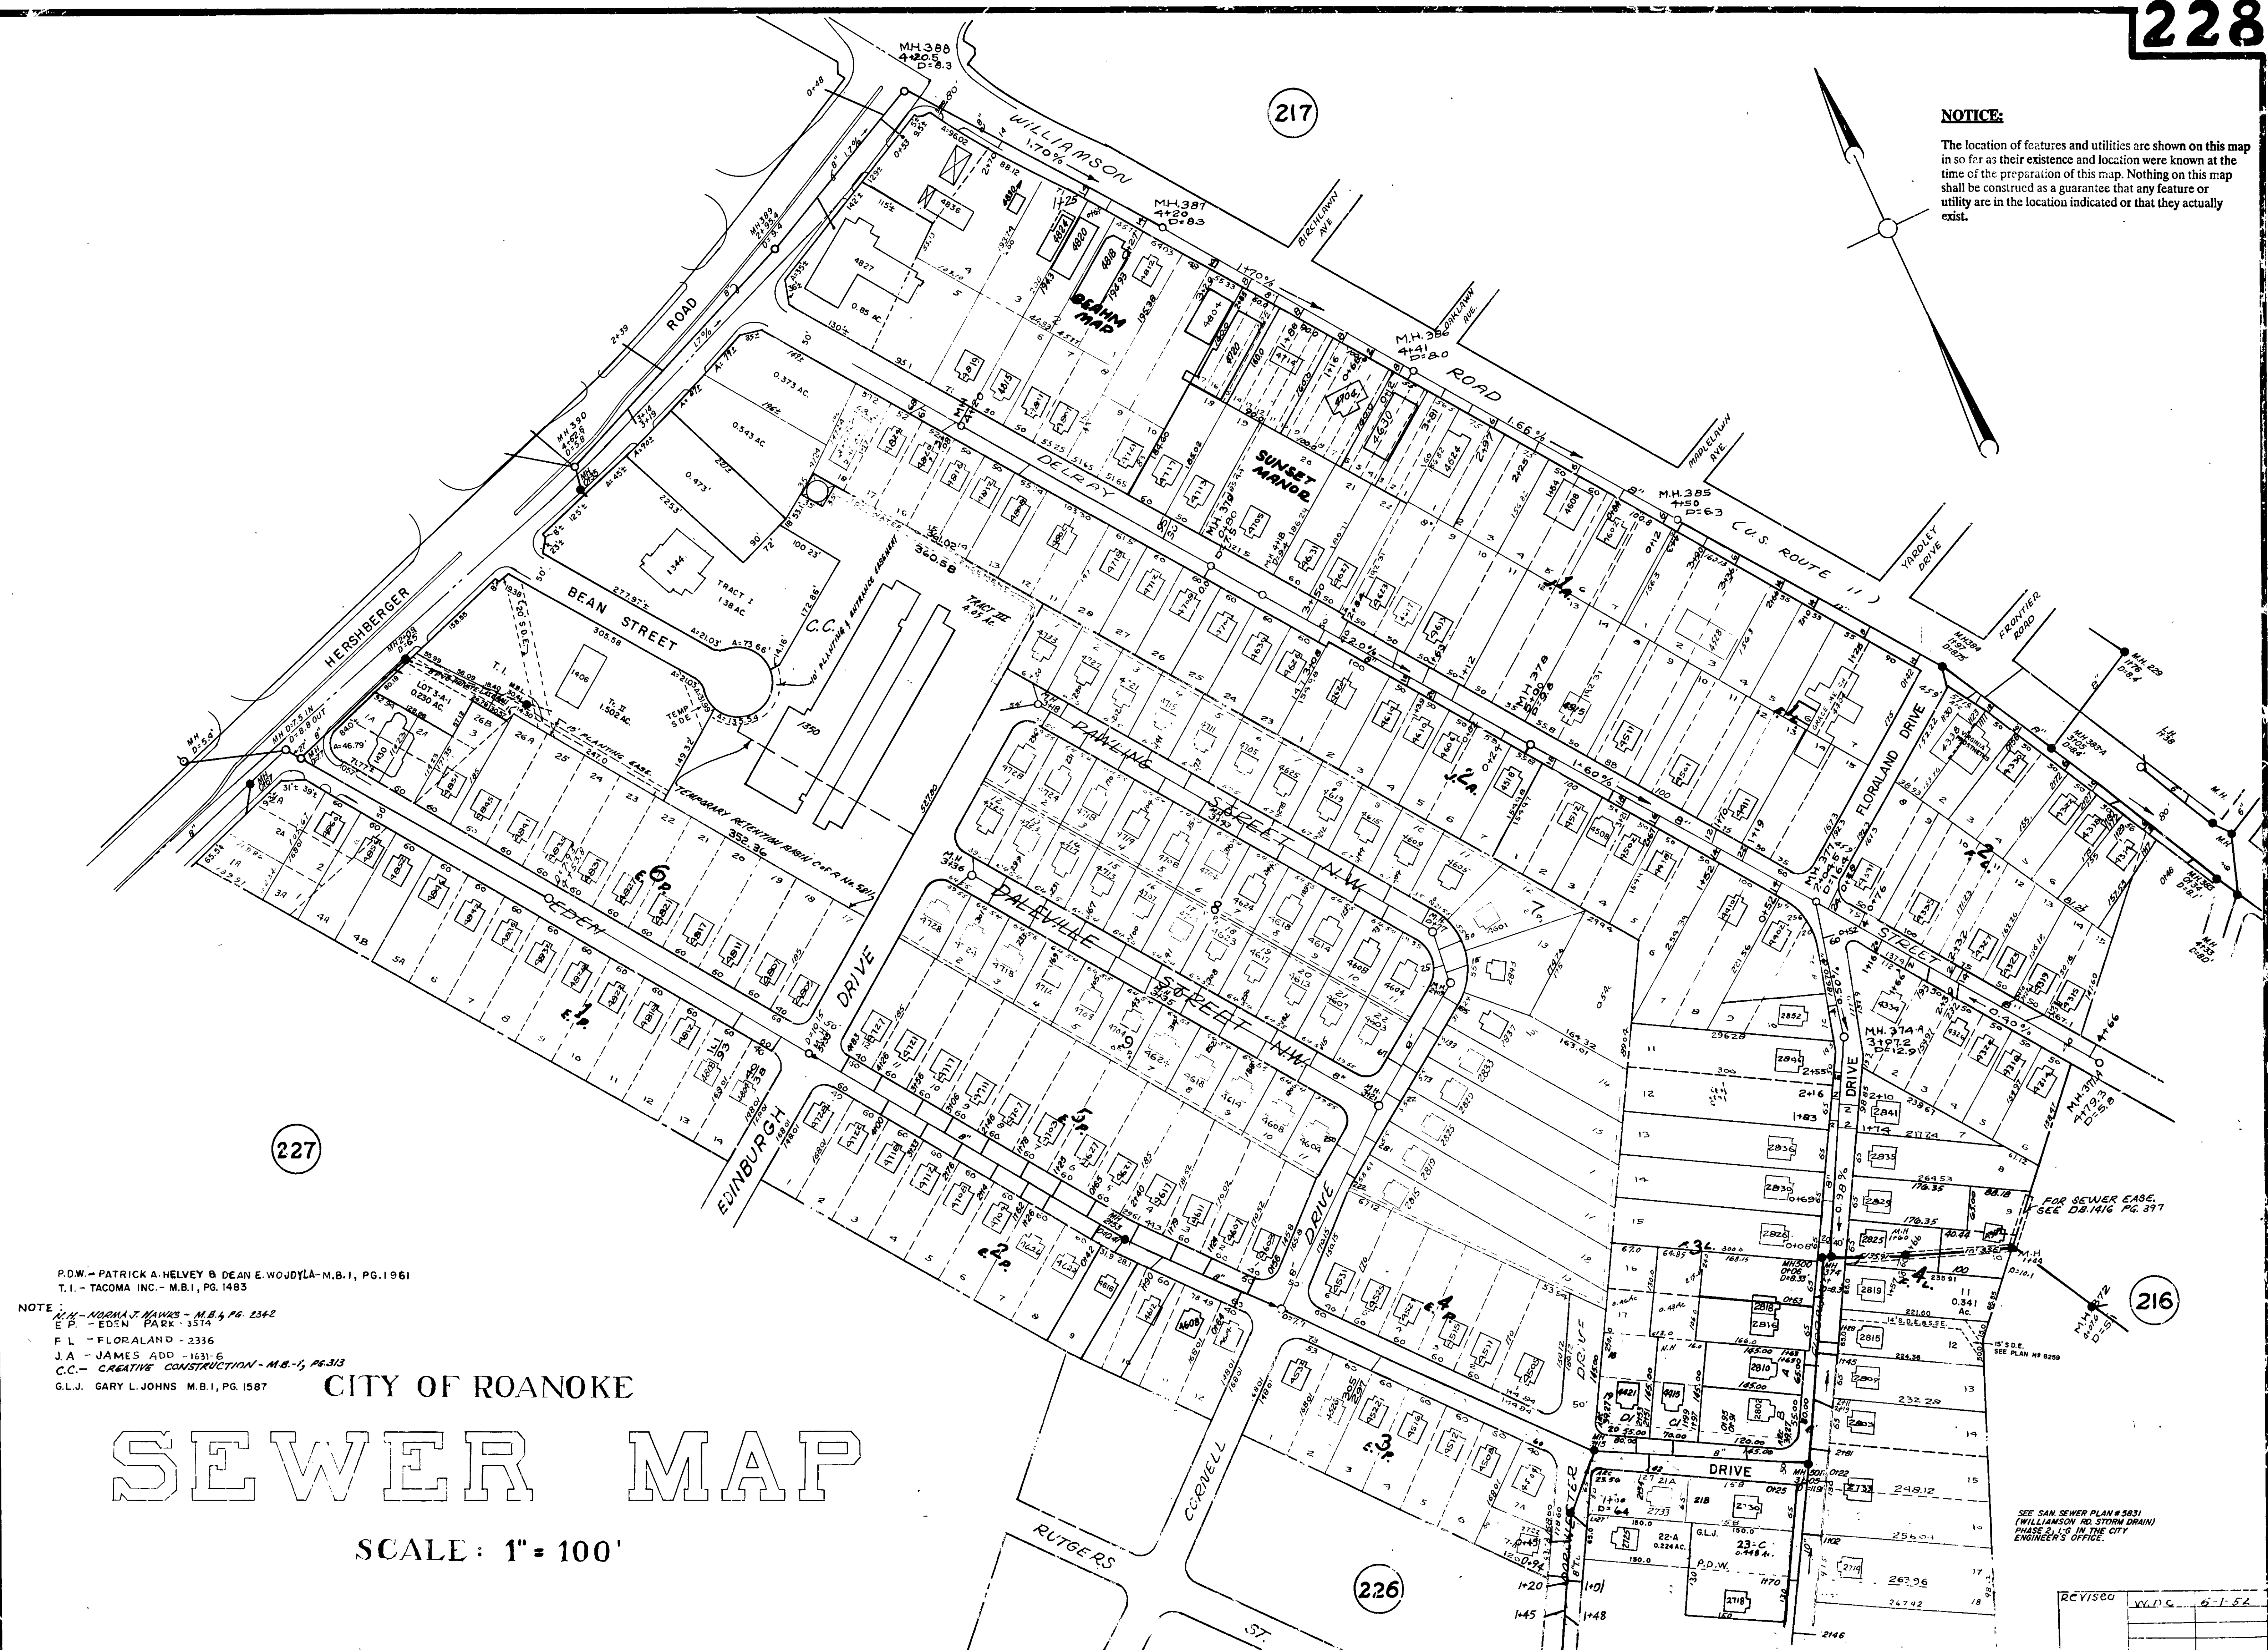


NOTICE:

The location of features and utilities are shown on this map in so far as their existence and location were known at the time of the preparation of this map. Nothing on this map shall be construed as a guarantee that any feature or utility are in the location indicated or that they actually exist.

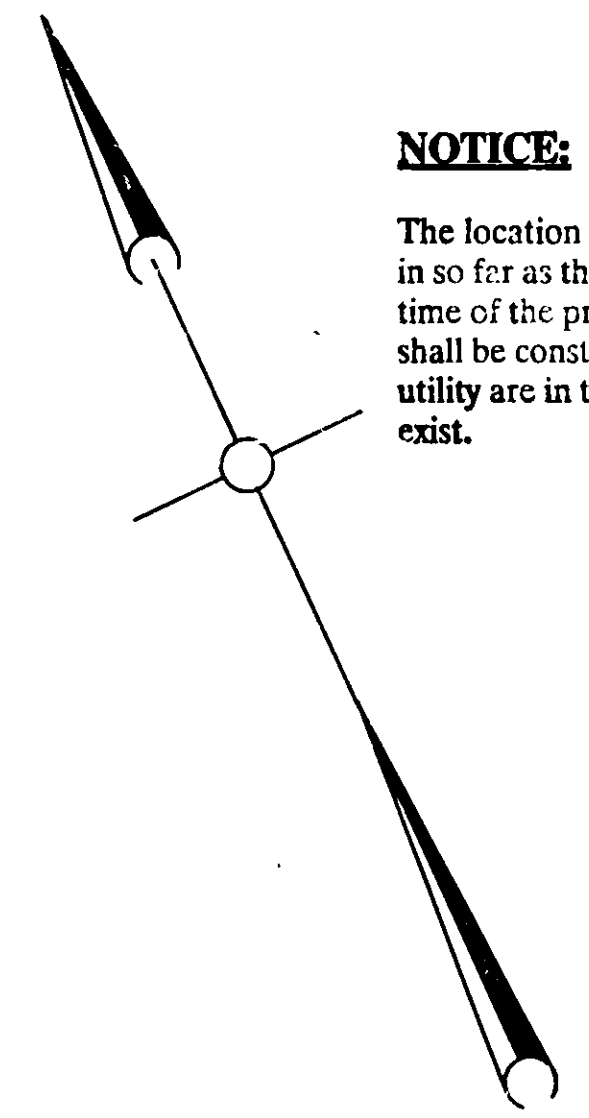

P.D.W. - PATRICK A. HELVEY & DEAN E. WOJCYLA - M.B.I., PG. 1961
T.I. - TACOMA INC. - M.B.I., PG. 1483
NOTE:
N.H. - NORMA J. HAWES - M.B.I., PG. 2342
E.P. - EDEN PARK - 3574
F.L. - FLORALAND - 2336
J.A. - JAMES ADD - 1631-6
C.C. - CREATIVE CONSTRUCTION - M.B.I., PG. 313
G.L.J. - GARY L. JOHNS - M.B.I., PG. 1587

CITY OF ROANOKE

SEWER MAP

SCALE: 1" = 100'

SEE SAN SEWER PLAN #3931
(WILLIAMSON RD. STORM DRAIN)
PHASE 2, 1/5 IN THE CITY
ENGINEER'S OFFICE.

REVISED	BY	DATE
	W.D.C.	6-1-52