


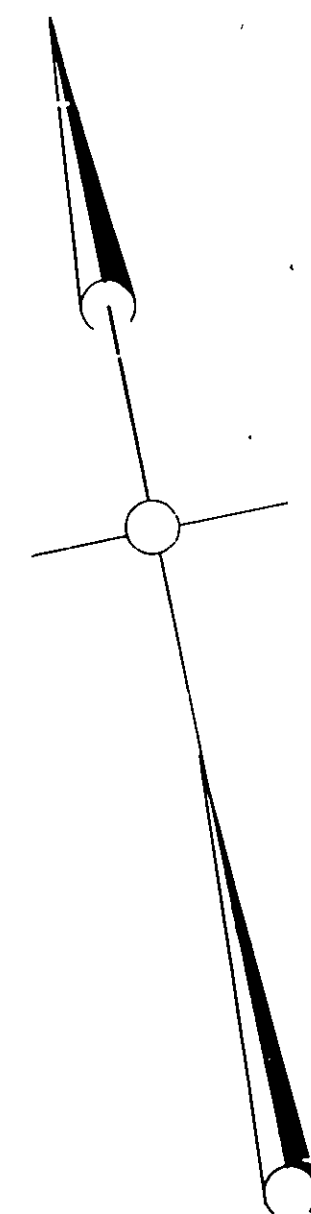

247

236


224

245

CITY OF ROANOKE
SEWER MAP
SCALE: 1" 100'

235

235

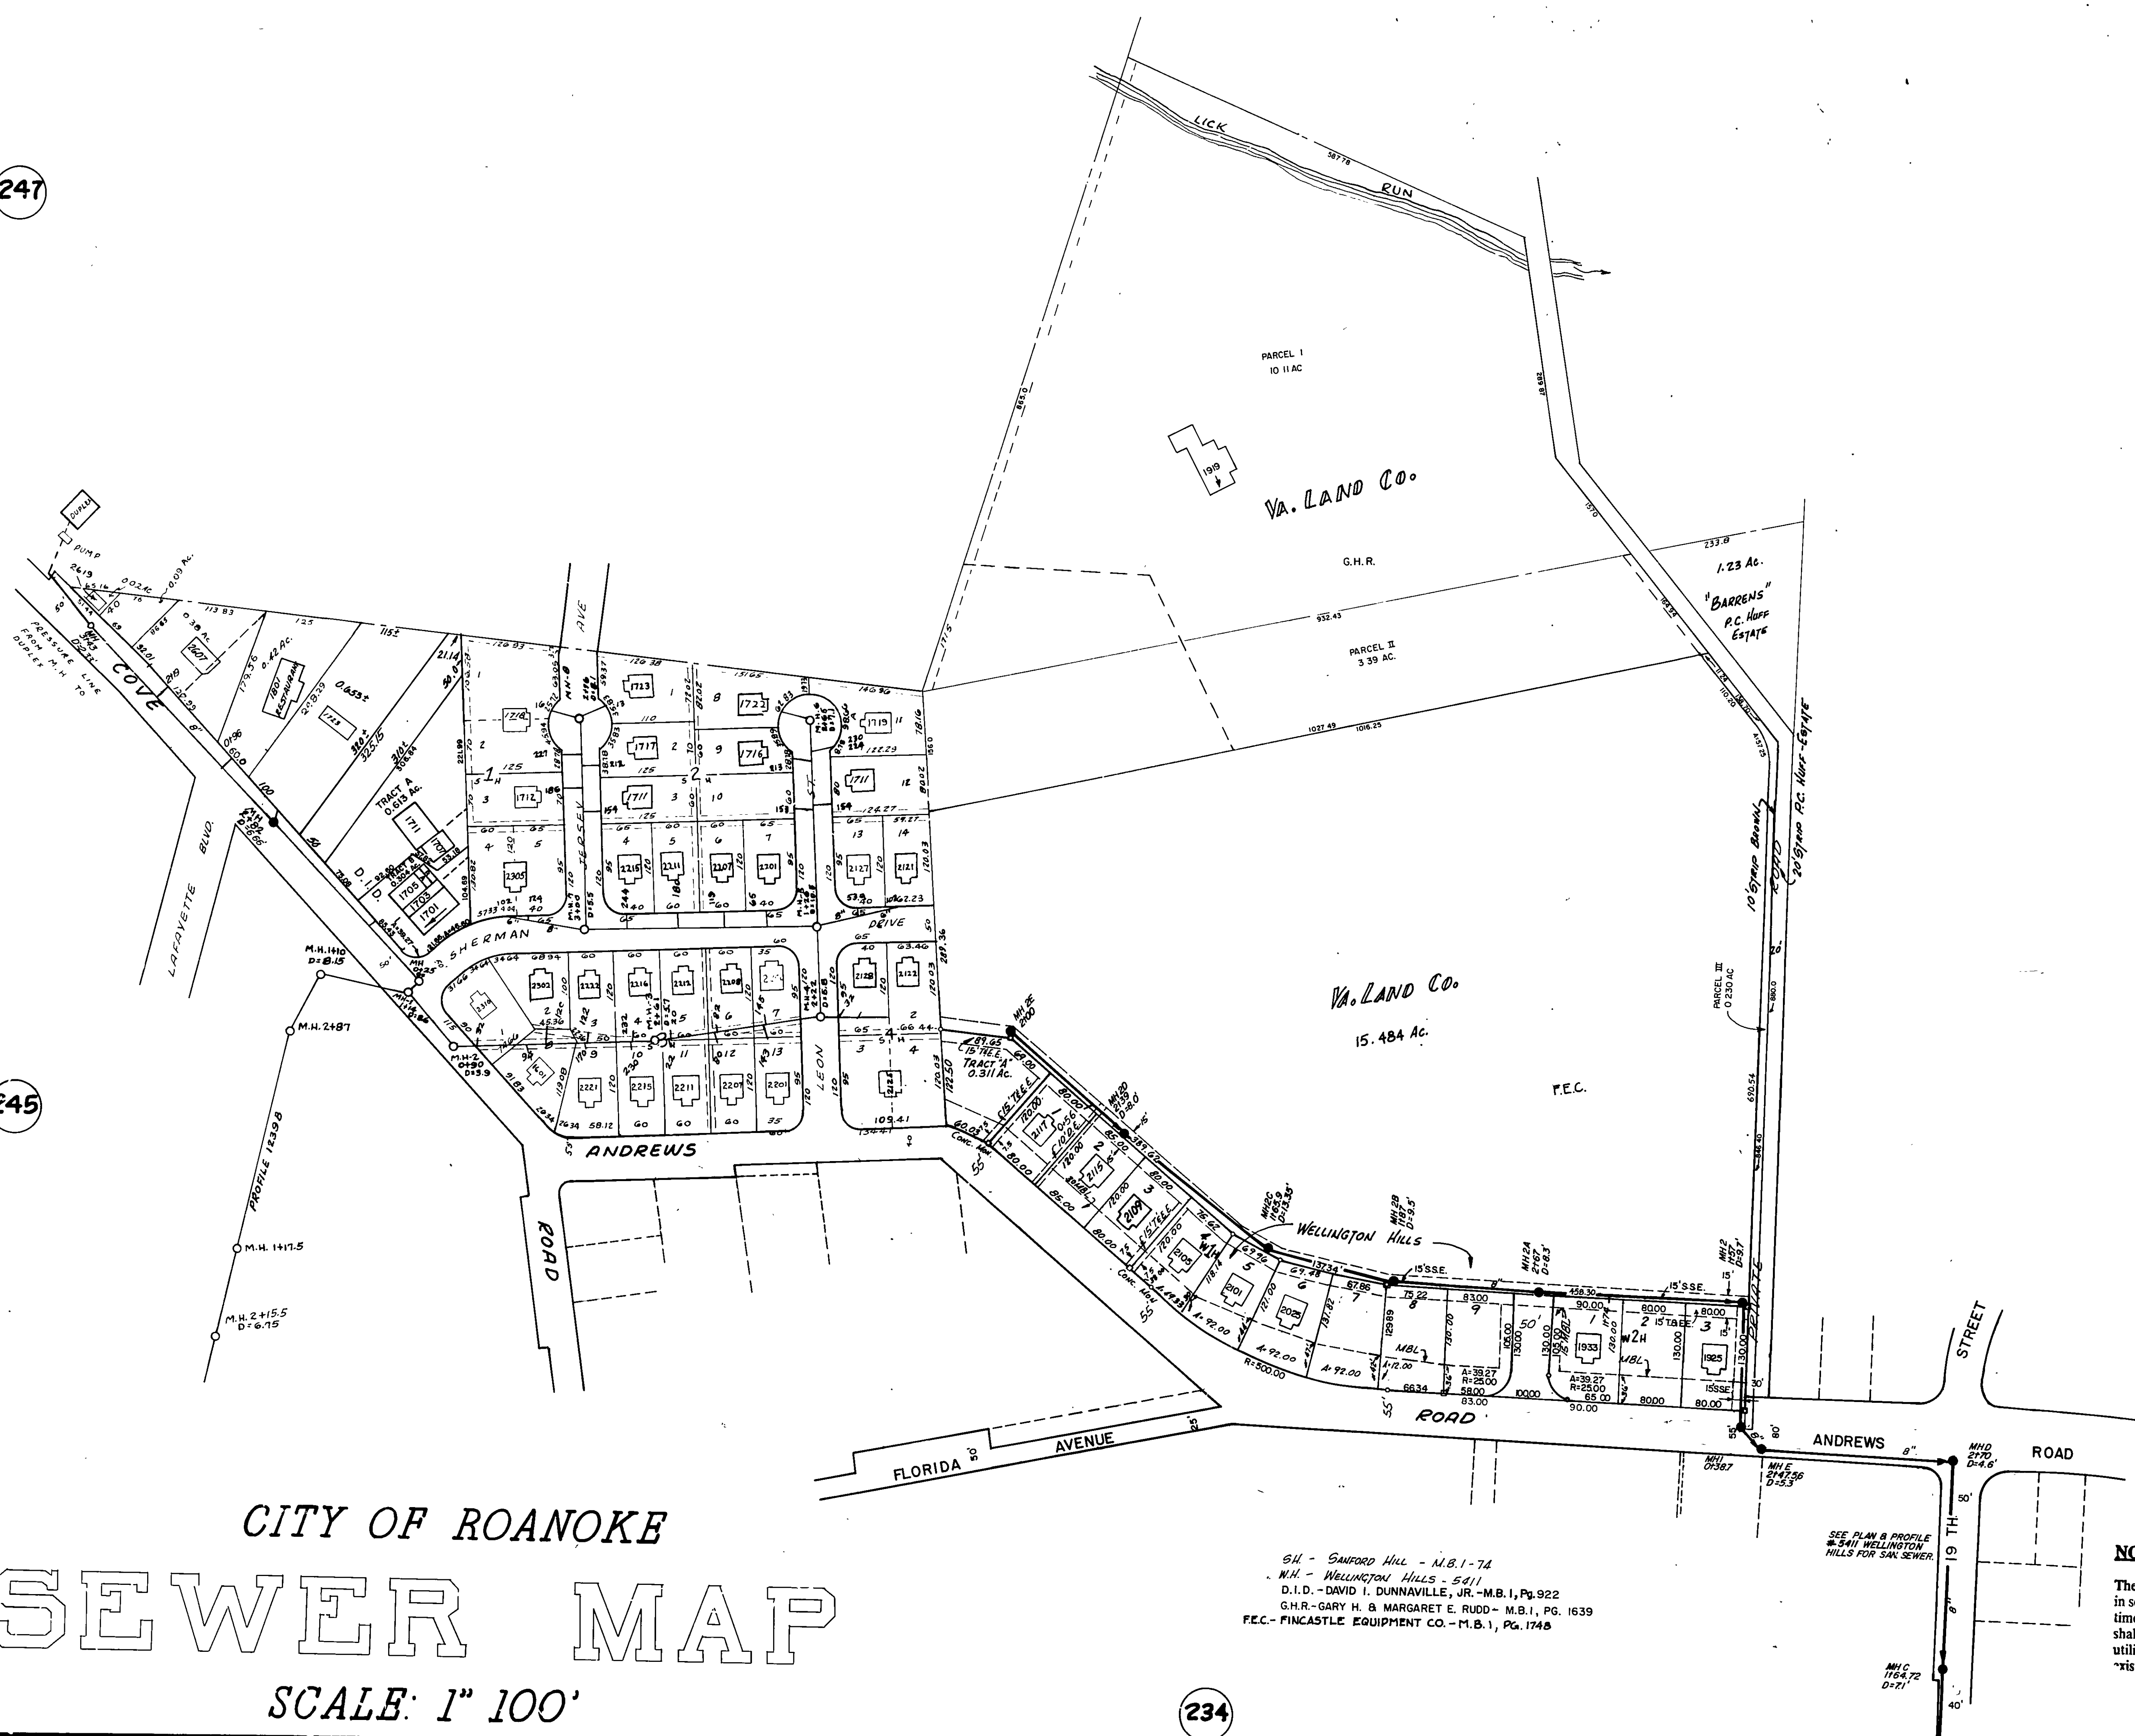

S.H. - SANFORD HILL - M.B. 1-74
W.H. - WELLINGTON HILLS - 5411
D.I.D. - DAVID I. DUNNAVILLE, JR. - M.B. 1, Pg. 922
G.H.R. - GARY H. & MARGARET E. RUDD - M.B. 1, Pg. 1639
F.E.C. - FINCASTLE EQUIPMENT CO. - M.B. 1, Pg. 1748

SEE PLAN & PROFILE
#3411 WELLINGTON
HILLS FOR SAN SEWER.

NOTICE:
The location of features and utilities are shown on this map in so far as their existence and location were known at the time of the preparation of this map. Nothing on this map shall be construed as a guarantee that any feature or utility are in the location indicated or that they actually exist.

234