


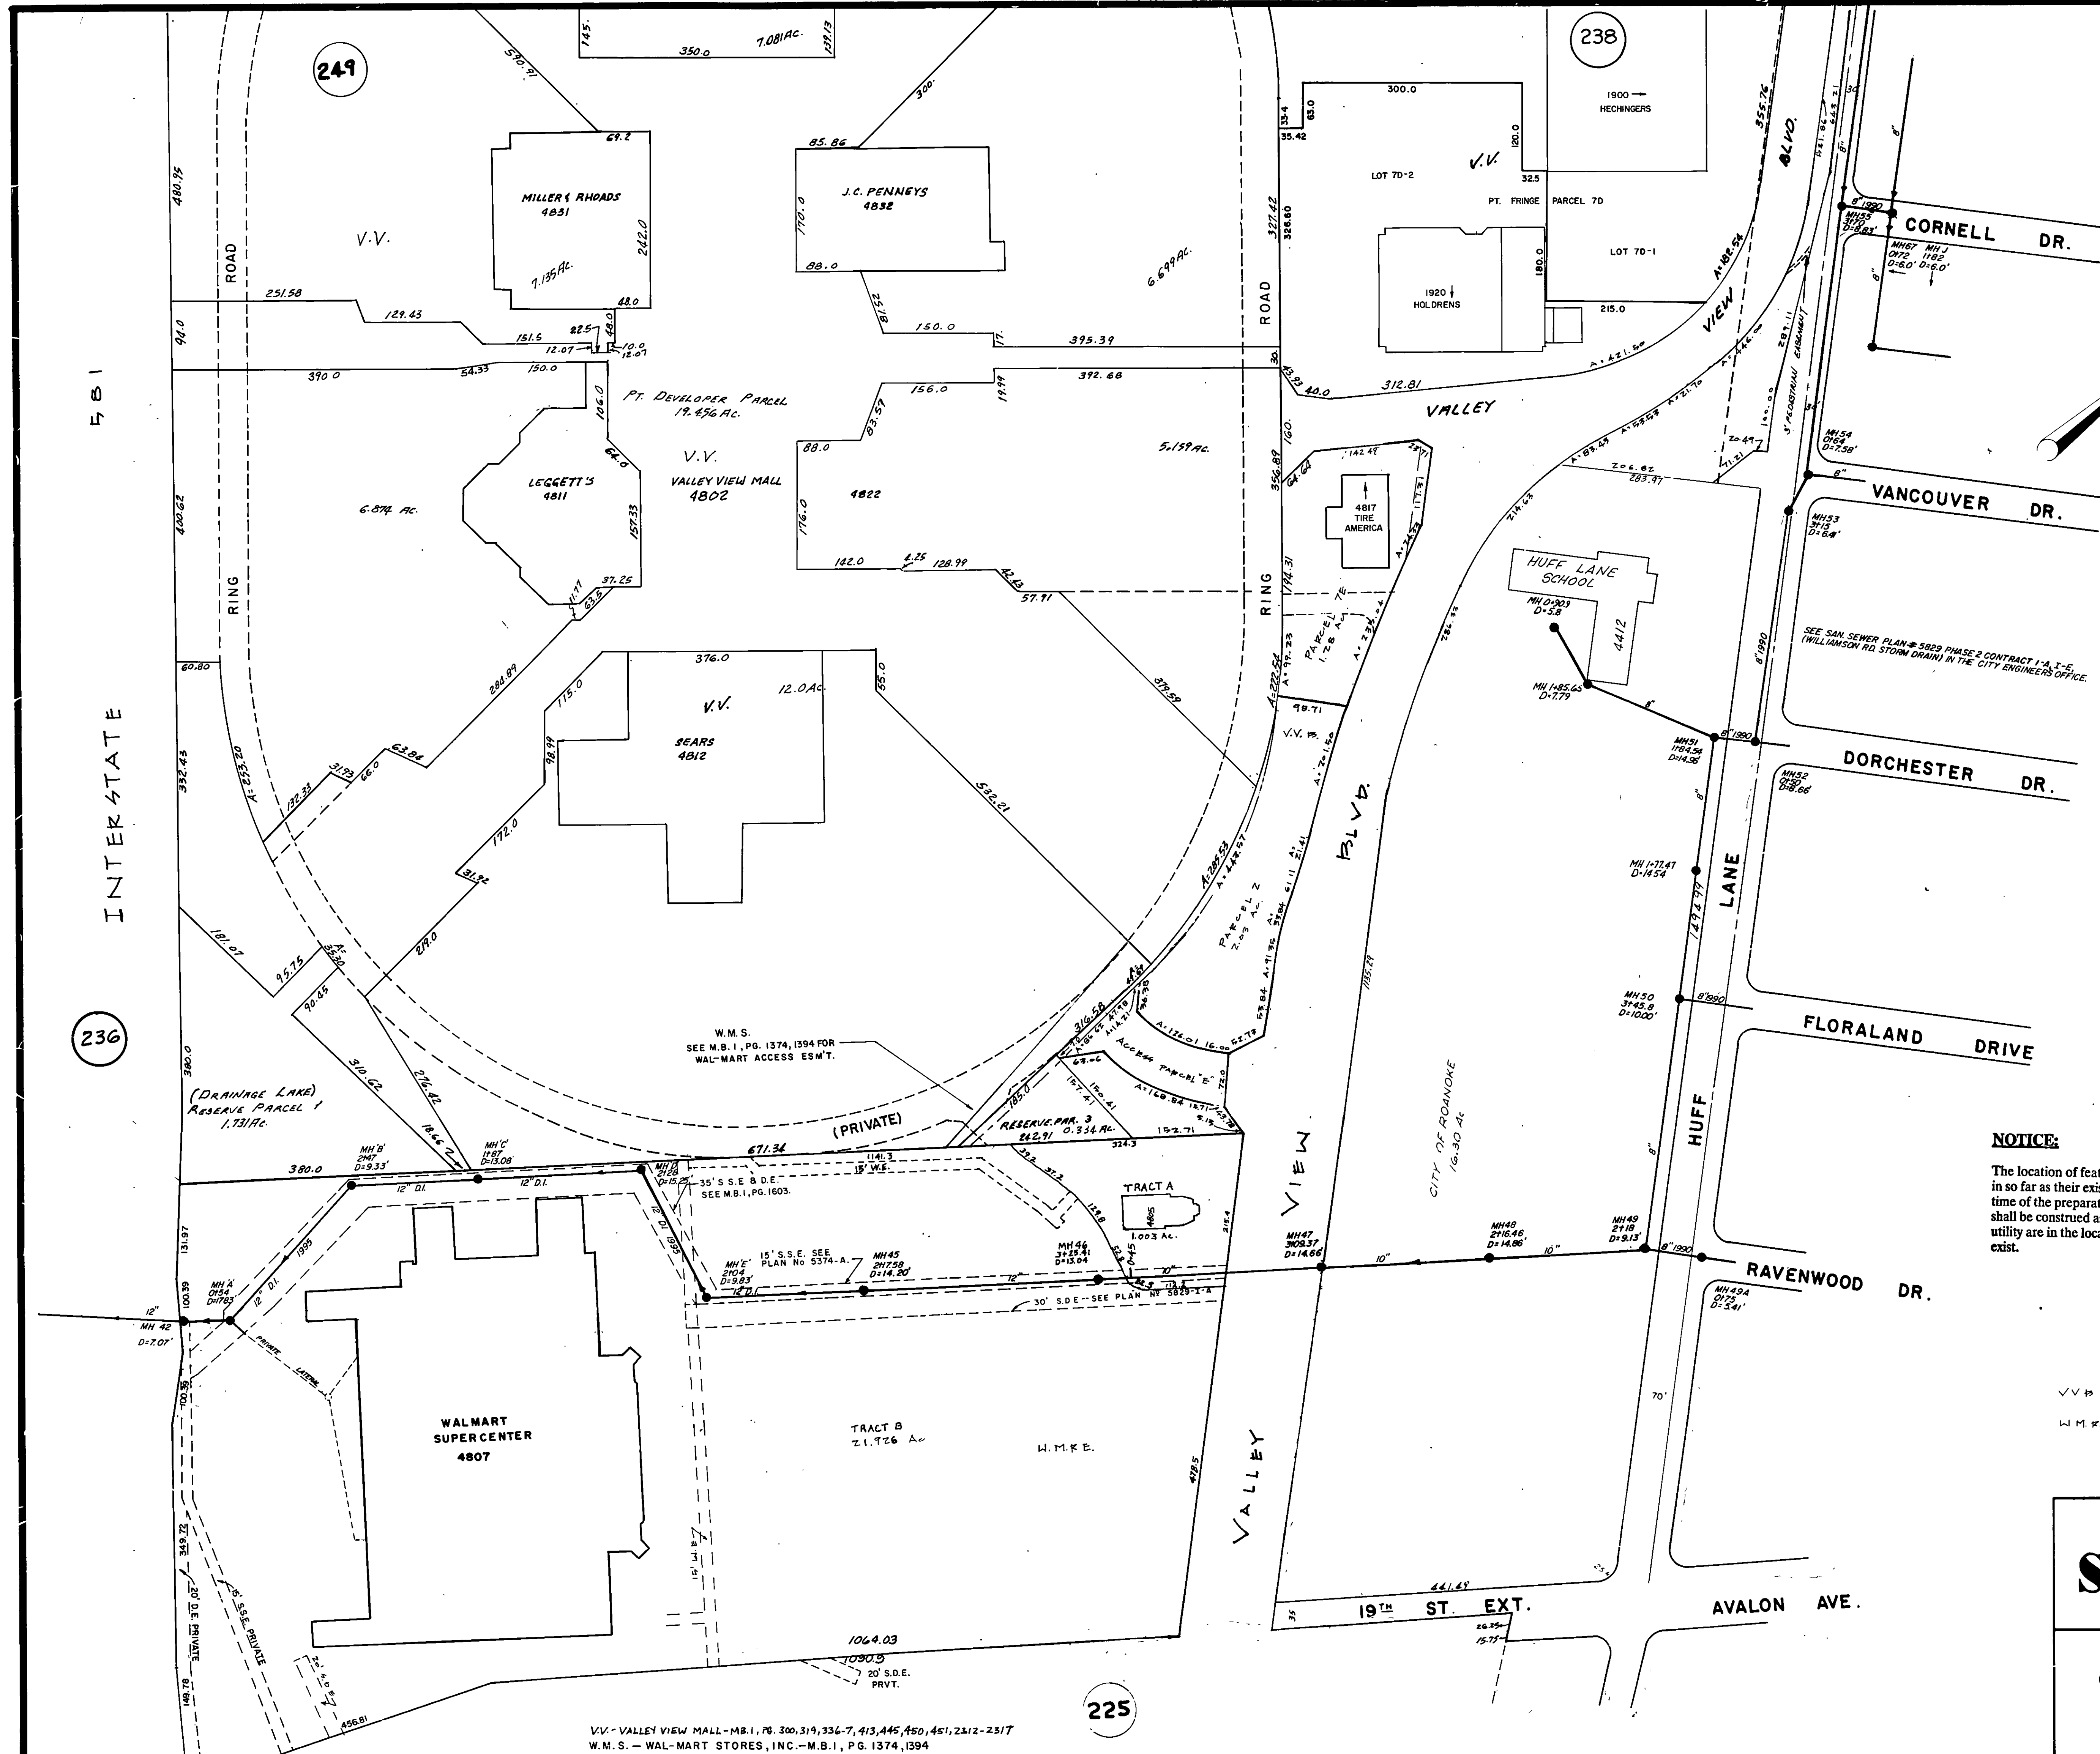

226

225

NOTICE:
The location of features and utilities are shown on this map in so far as their existence and location were known at the time of the preparation of this map. Nothing on this map shall be construed as a guarantee that any feature or utility are in the location indicated or that they actually exist.

V.V. - VALLEY VIEW BOULEVARD EXTENSION,
M.B.1, PG. 1705-1707, 1731-1733, 1741-1761.
W.M.E. - WALMART REAL ESTATE BUSINESS TRUST,
M.B.1, PG. 1724, 2072, 2073

SCALE: 1" = 100'

SEWER MAP
CITY OF ROANOKE, VA.
SHEET NO. 237
OFFICE OF THE CITY ENGINEER

V.V. - VALLEY VIEW MALL - M.B.1, PG. 300, 319, 334-7, 413, 445, 450, 451, 2312-2317
W.M.S. - WAL-MART STORES, INC. - M.B.1, PG. 1374, 1394