
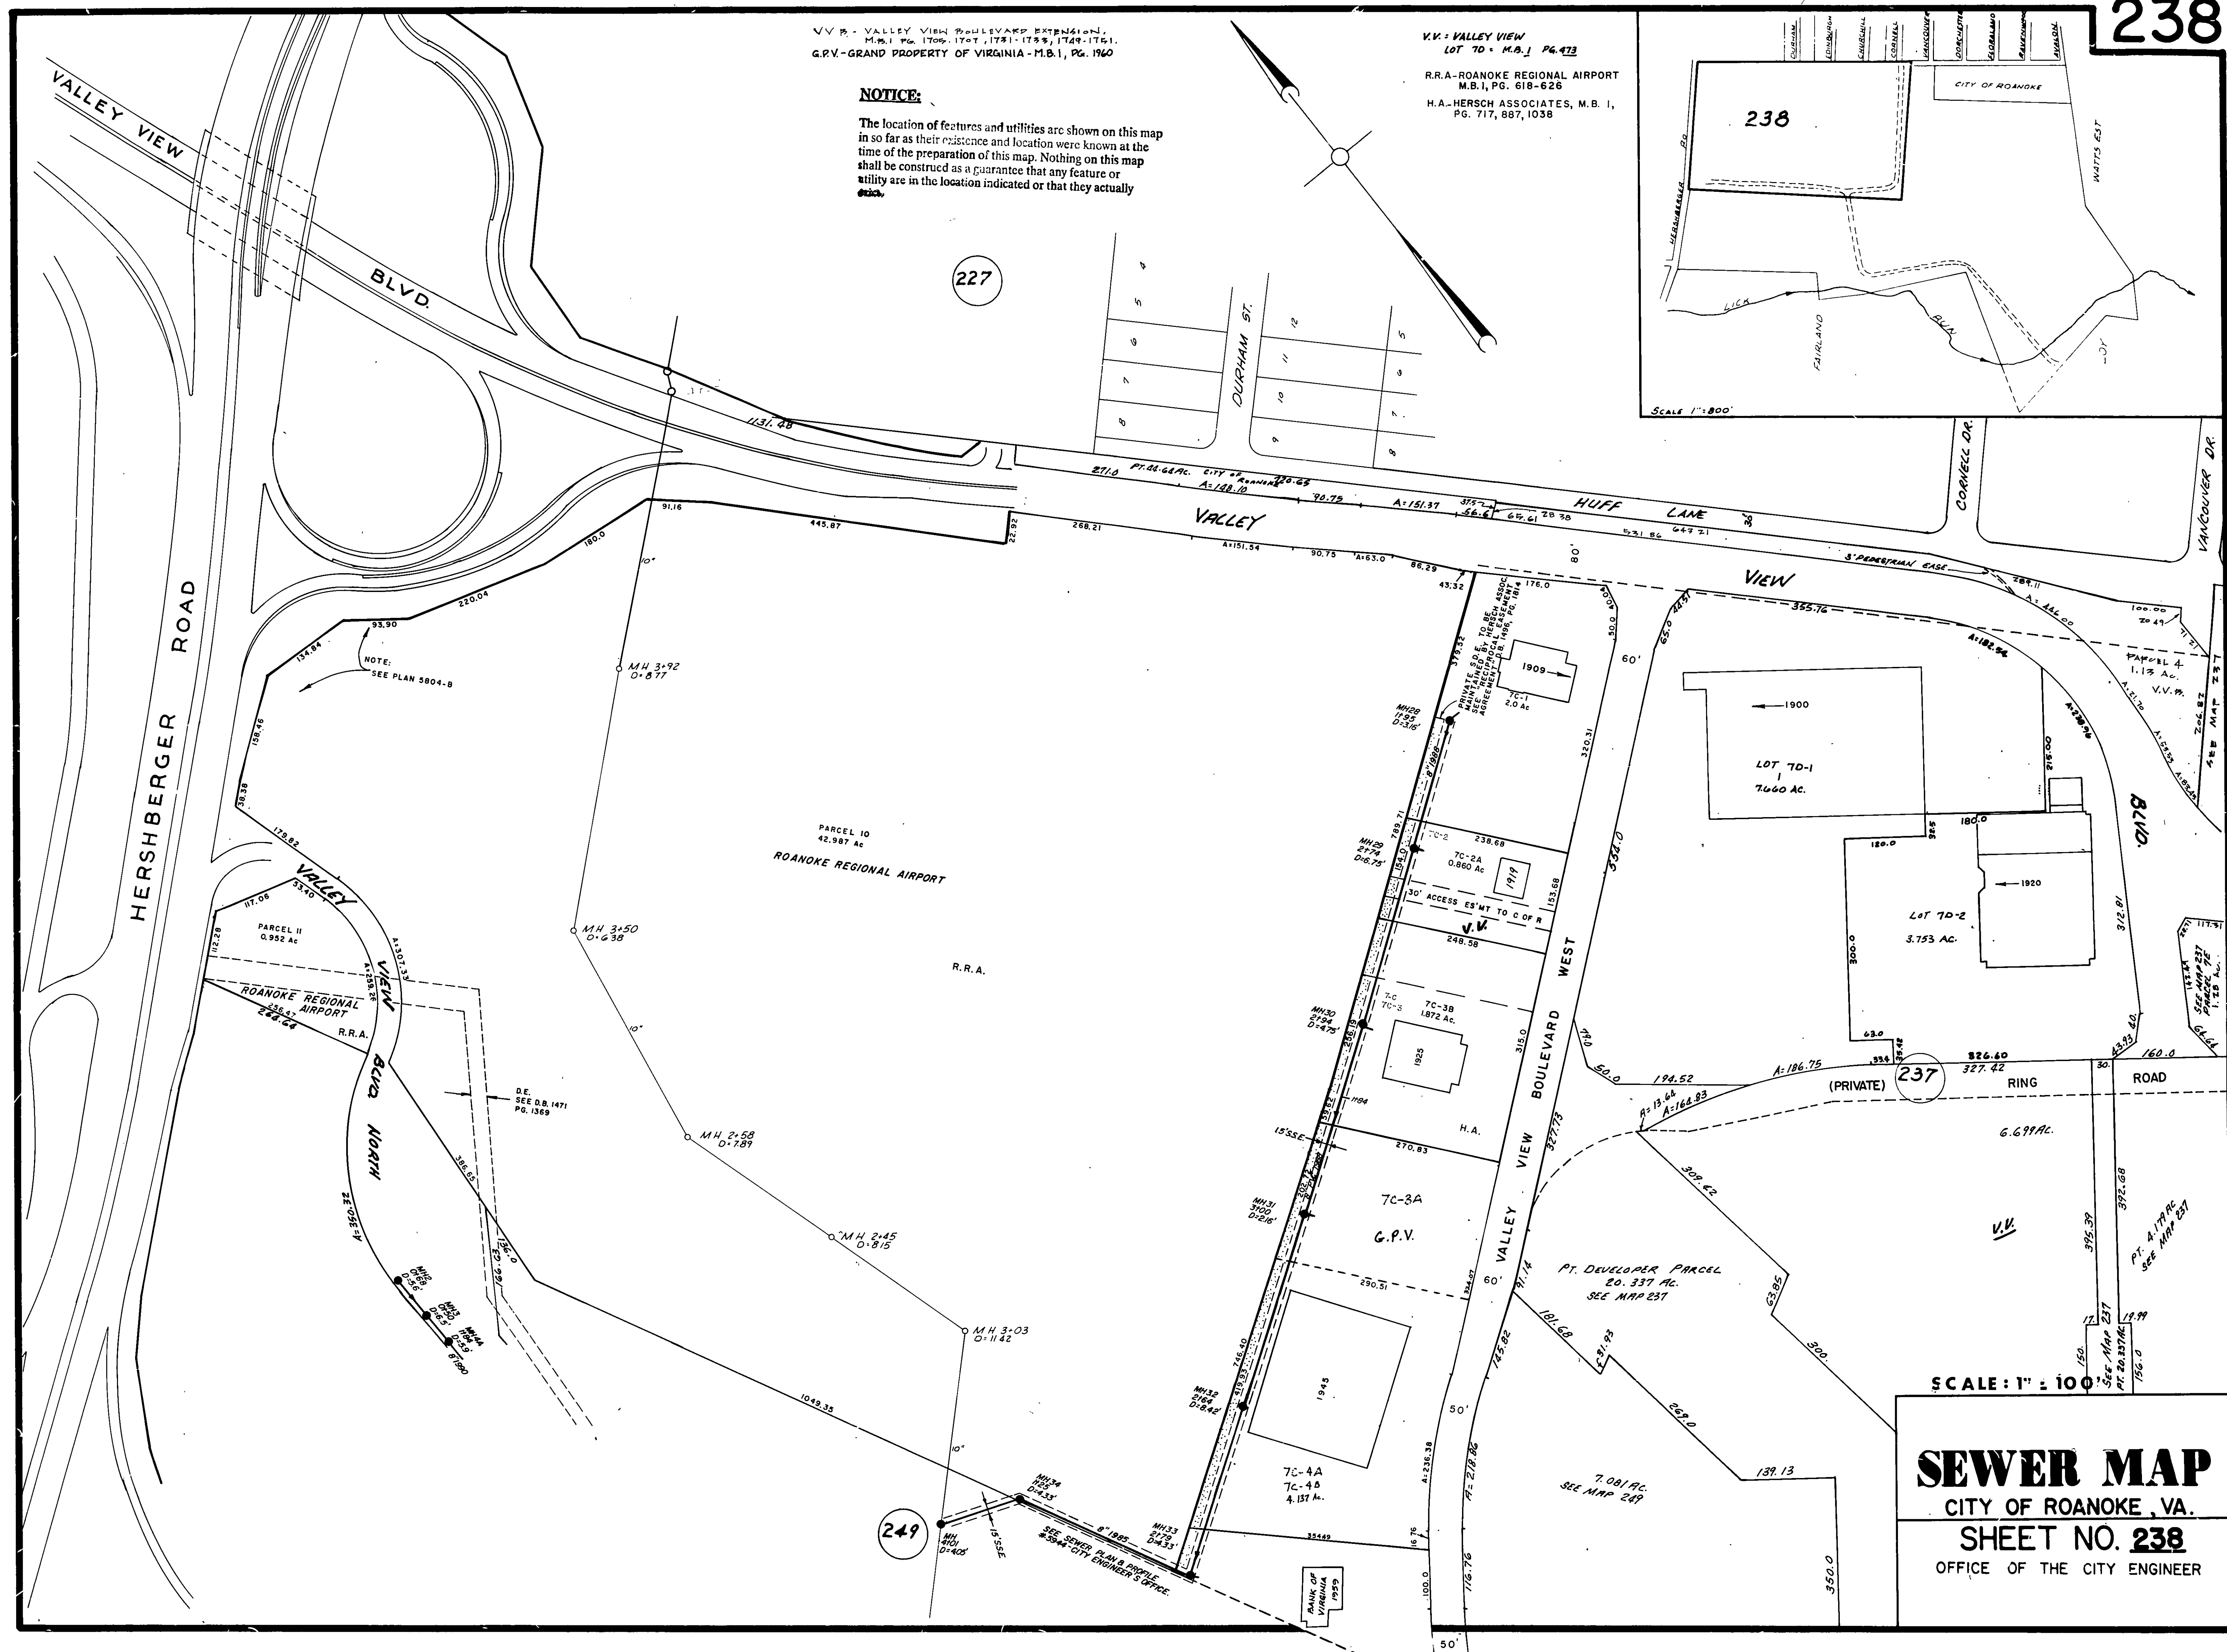


V.V. - VALLEY VIEW BOULEVARD EXTENSION,
M.B. 1, PG. 1705-1707, 1731-1733, 1749-1751.
G.P.V. - GRAND PROPERTY OF VIRGINIA - M.B. 1, PG. 1960

NOTICE:

The location of features and utilities are shown on this map in so far as their existence and location were known at the time of the preparation of this map. Nothing on this map shall be construed as a guarantee that any feature or utility are in the location indicated or that they actually exist.

V.V. - VALLEY VIEW
LOT 70 - M.B. 1, PG. 473
R.R.A. - ROANOKE REGIONAL AIRPORT
M.B. 1, PG. 618-626
H.A. - HERSCH ASSOCIATES, M.B. 1,
PG. 717, 887, 1038

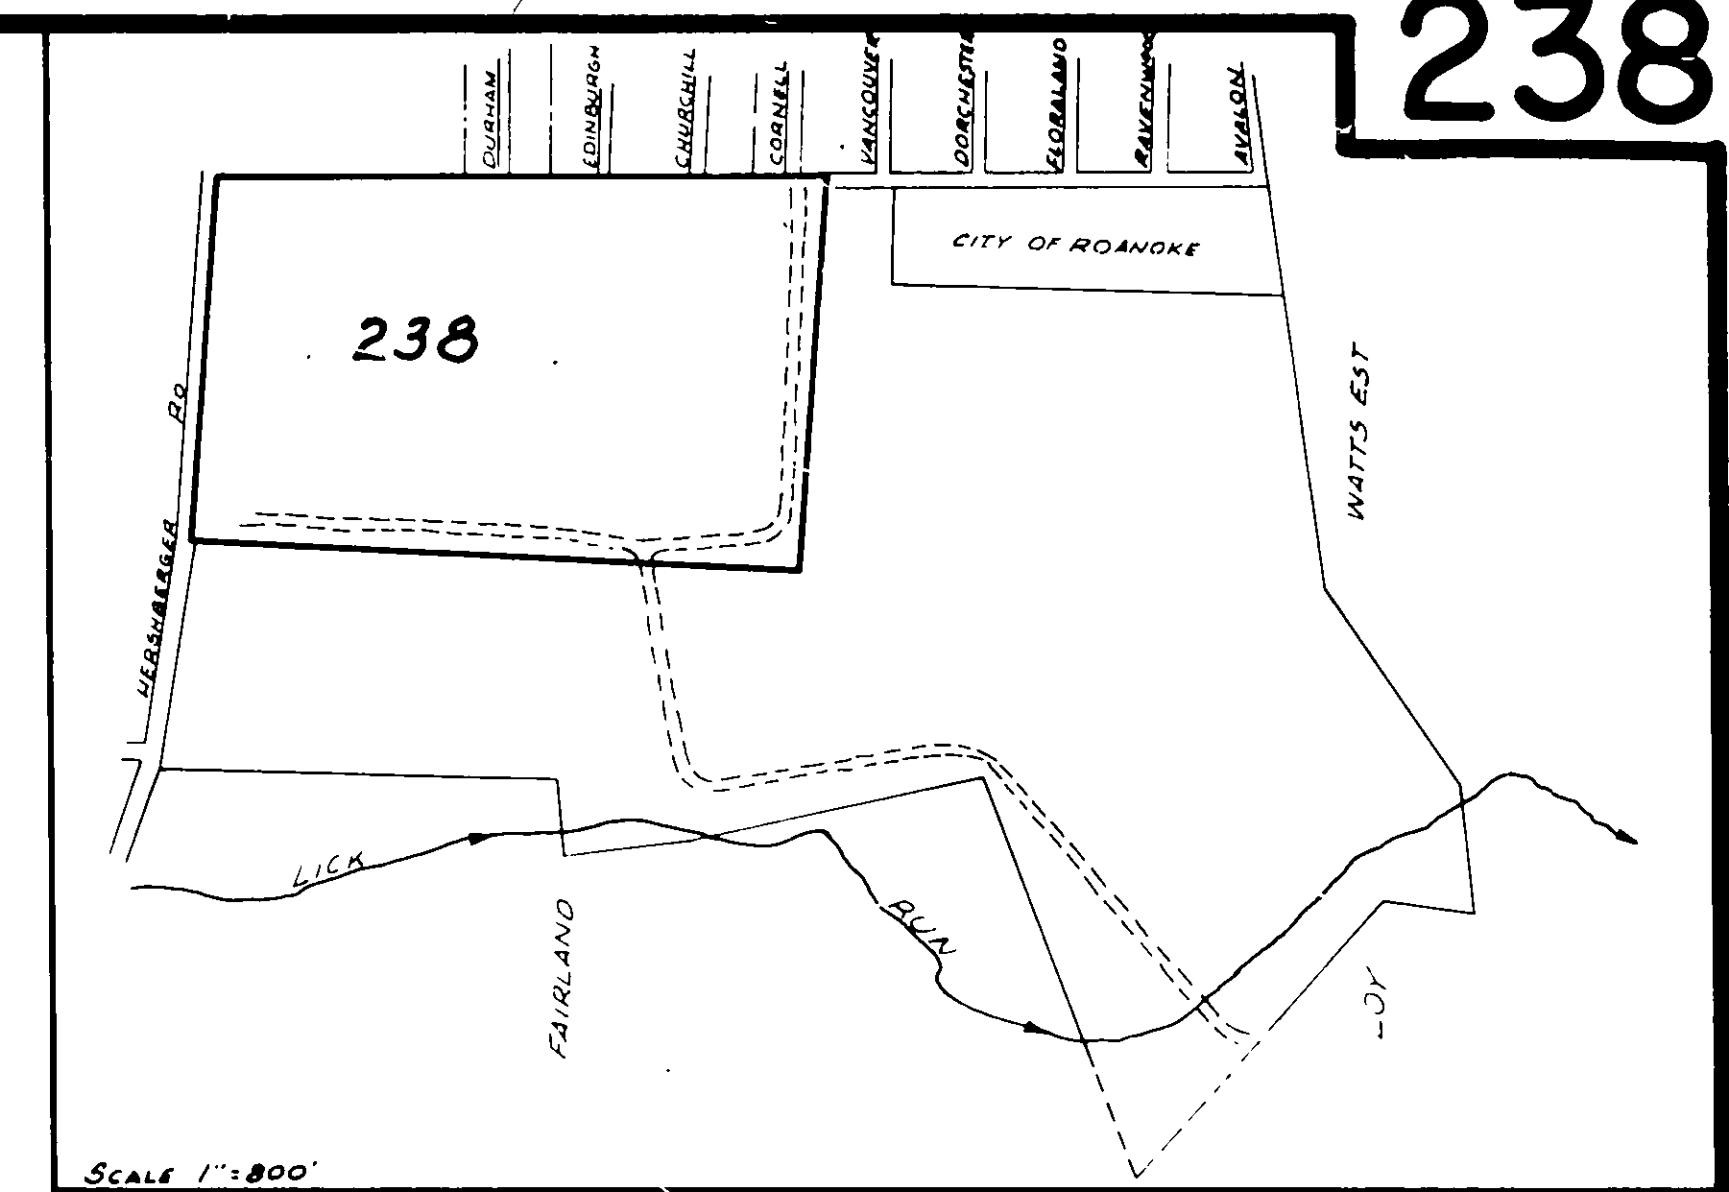

SCALE: 1" = 100'

SEWER MAP
CITY OF ROANOKE, VA.
SHEET NO. 238
OFFICE OF THE CITY ENGINEER