


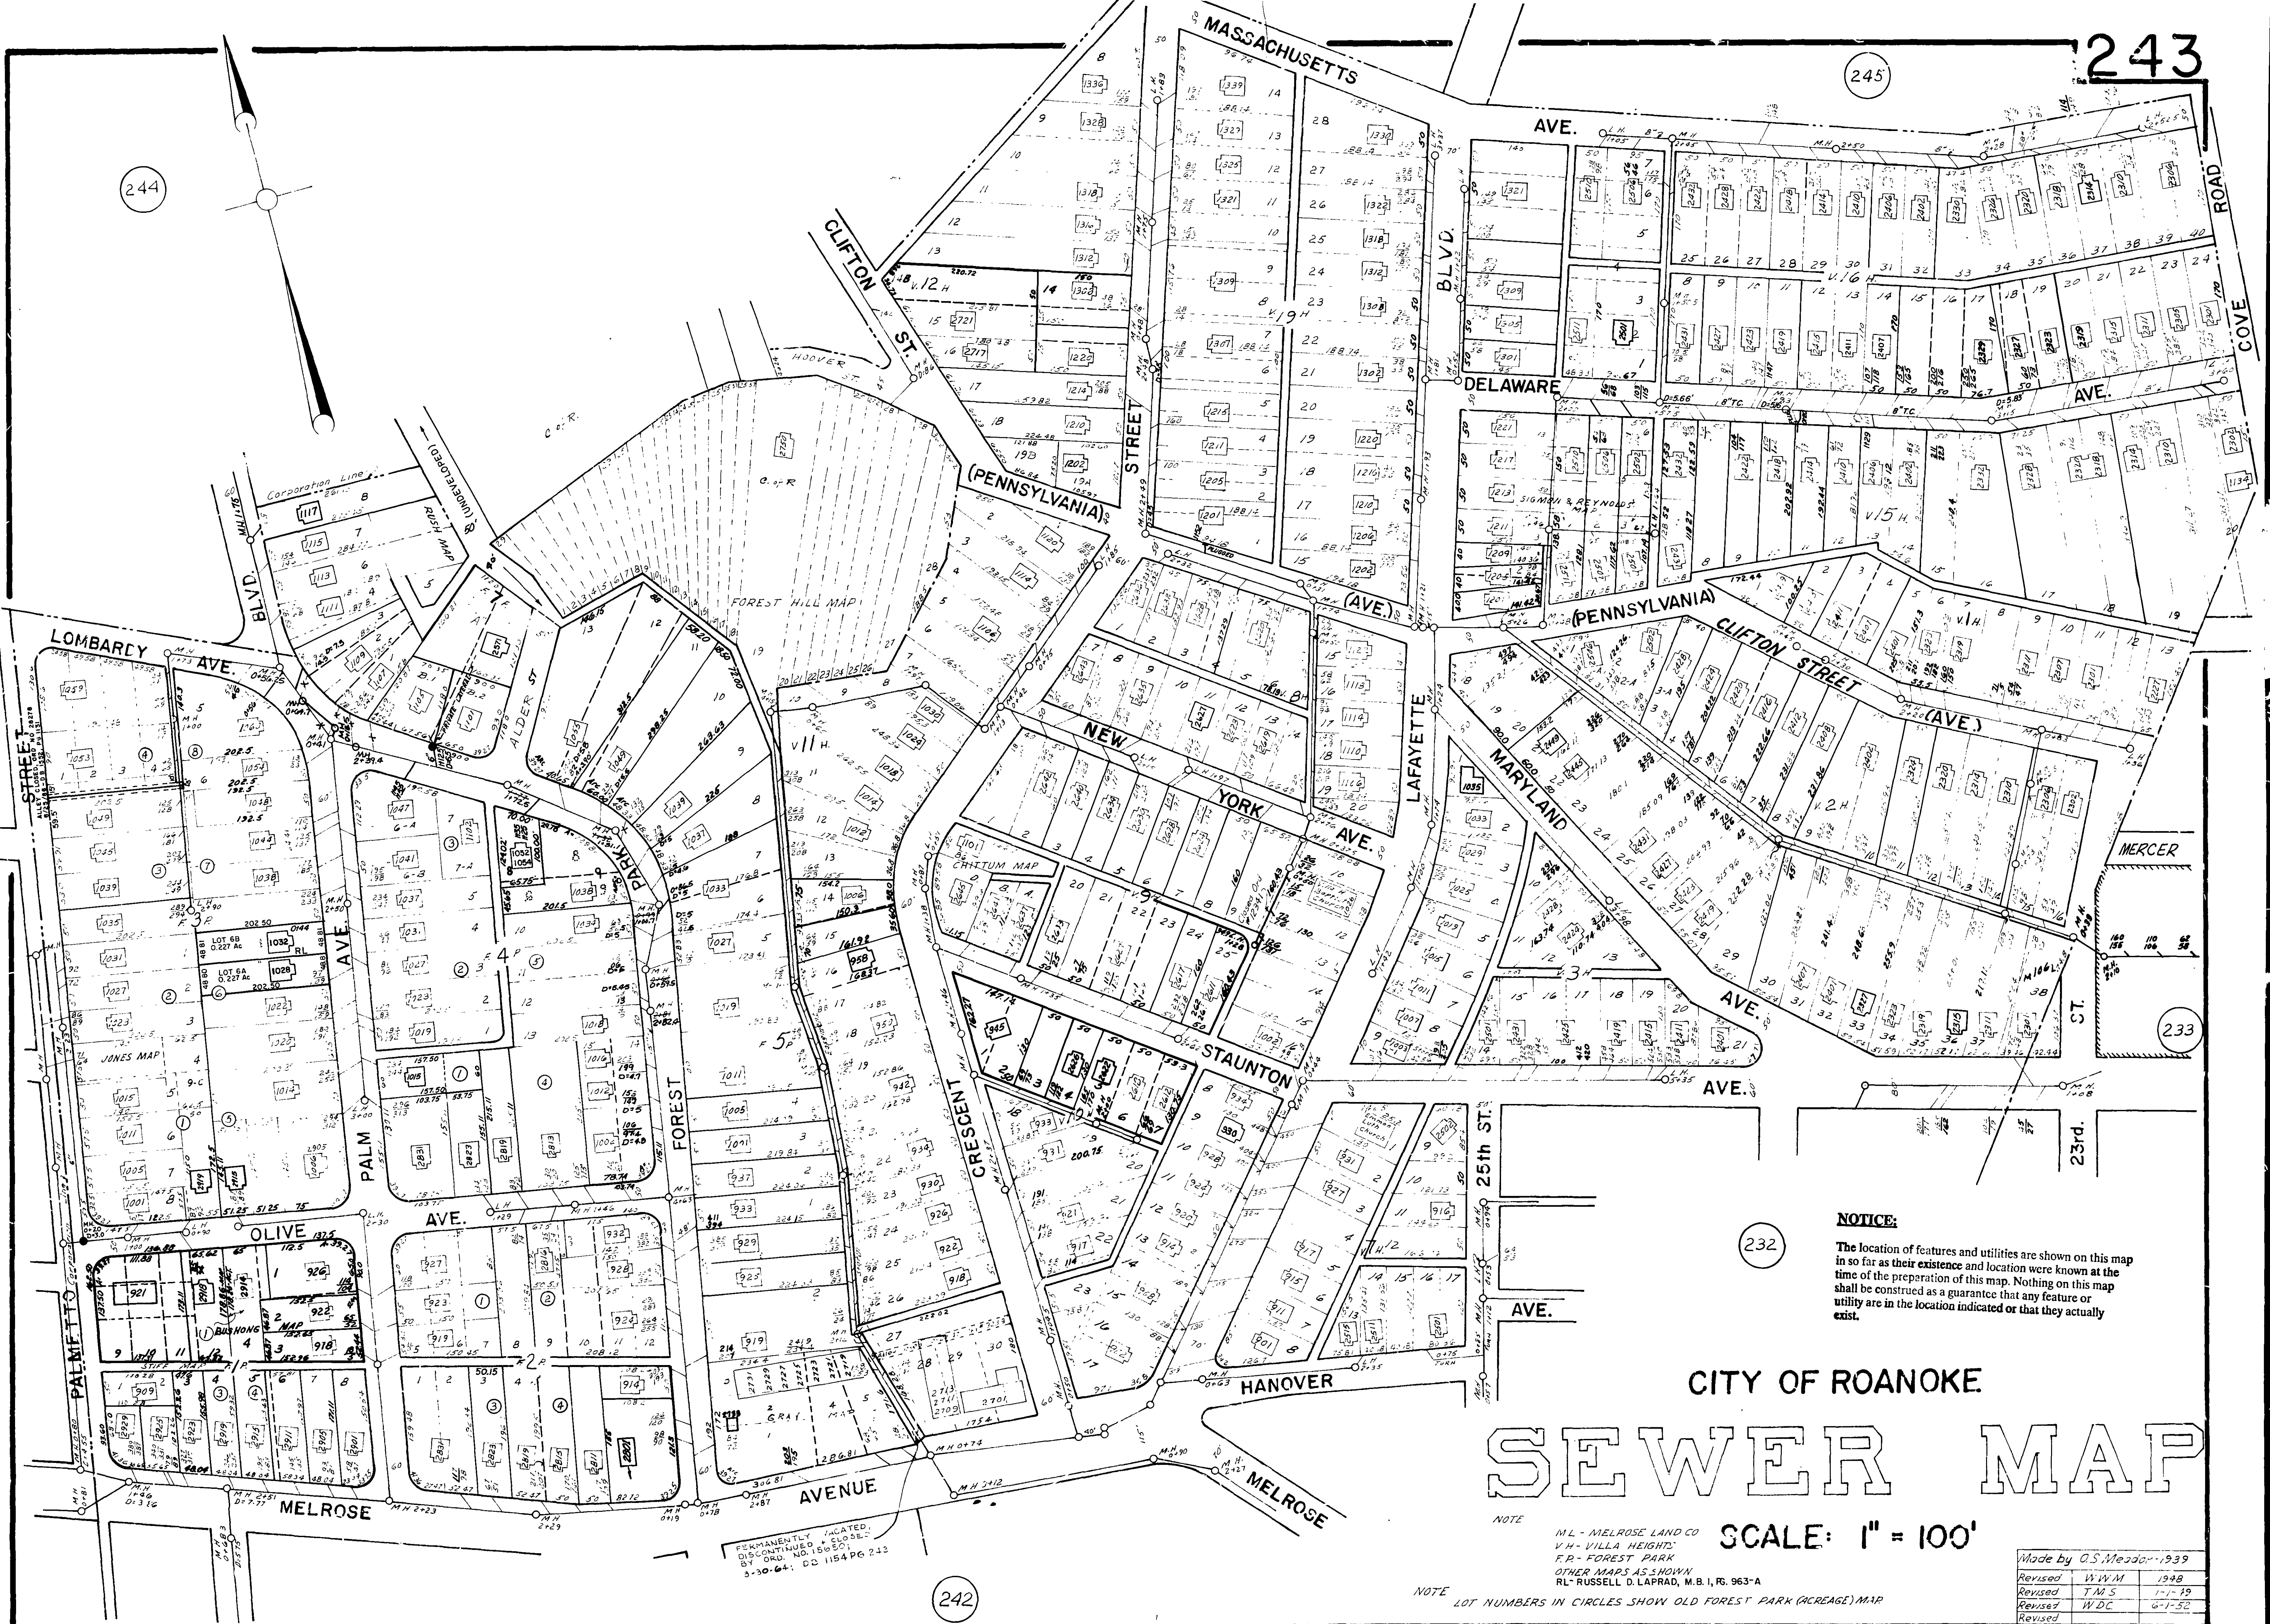

NOTICE:

The location of features and utilities are shown on this map in so far as their existence and location were known at the time of the preparation of this map. Nothing on this map shall be construed as a guarantee that any feature or utility are in the location indicated or that they actually exist.

CITY OF ROANOKE

SEWER MAP

SCALE: 1" = 100'

NOTE
ML - MELROSE LAND CO
VH - VILLA HEIGHTS
FR - FOREST PARK
OTHER MAPS AS SHOWN
RL - RUSSELL D. LAPRAD, M.B. 1, PG. 963-7-A

NOTE
LOT NUMBERS IN CIRCLES SHOW OLD FOREST PARK (ACREAGE) MAP

Made by	O.S. Meador	1939
Revised	W.W.M.	1948
Revised	T.M.S.	1-1-49
Revised	W.D.C.	6-1-50
Revised		