


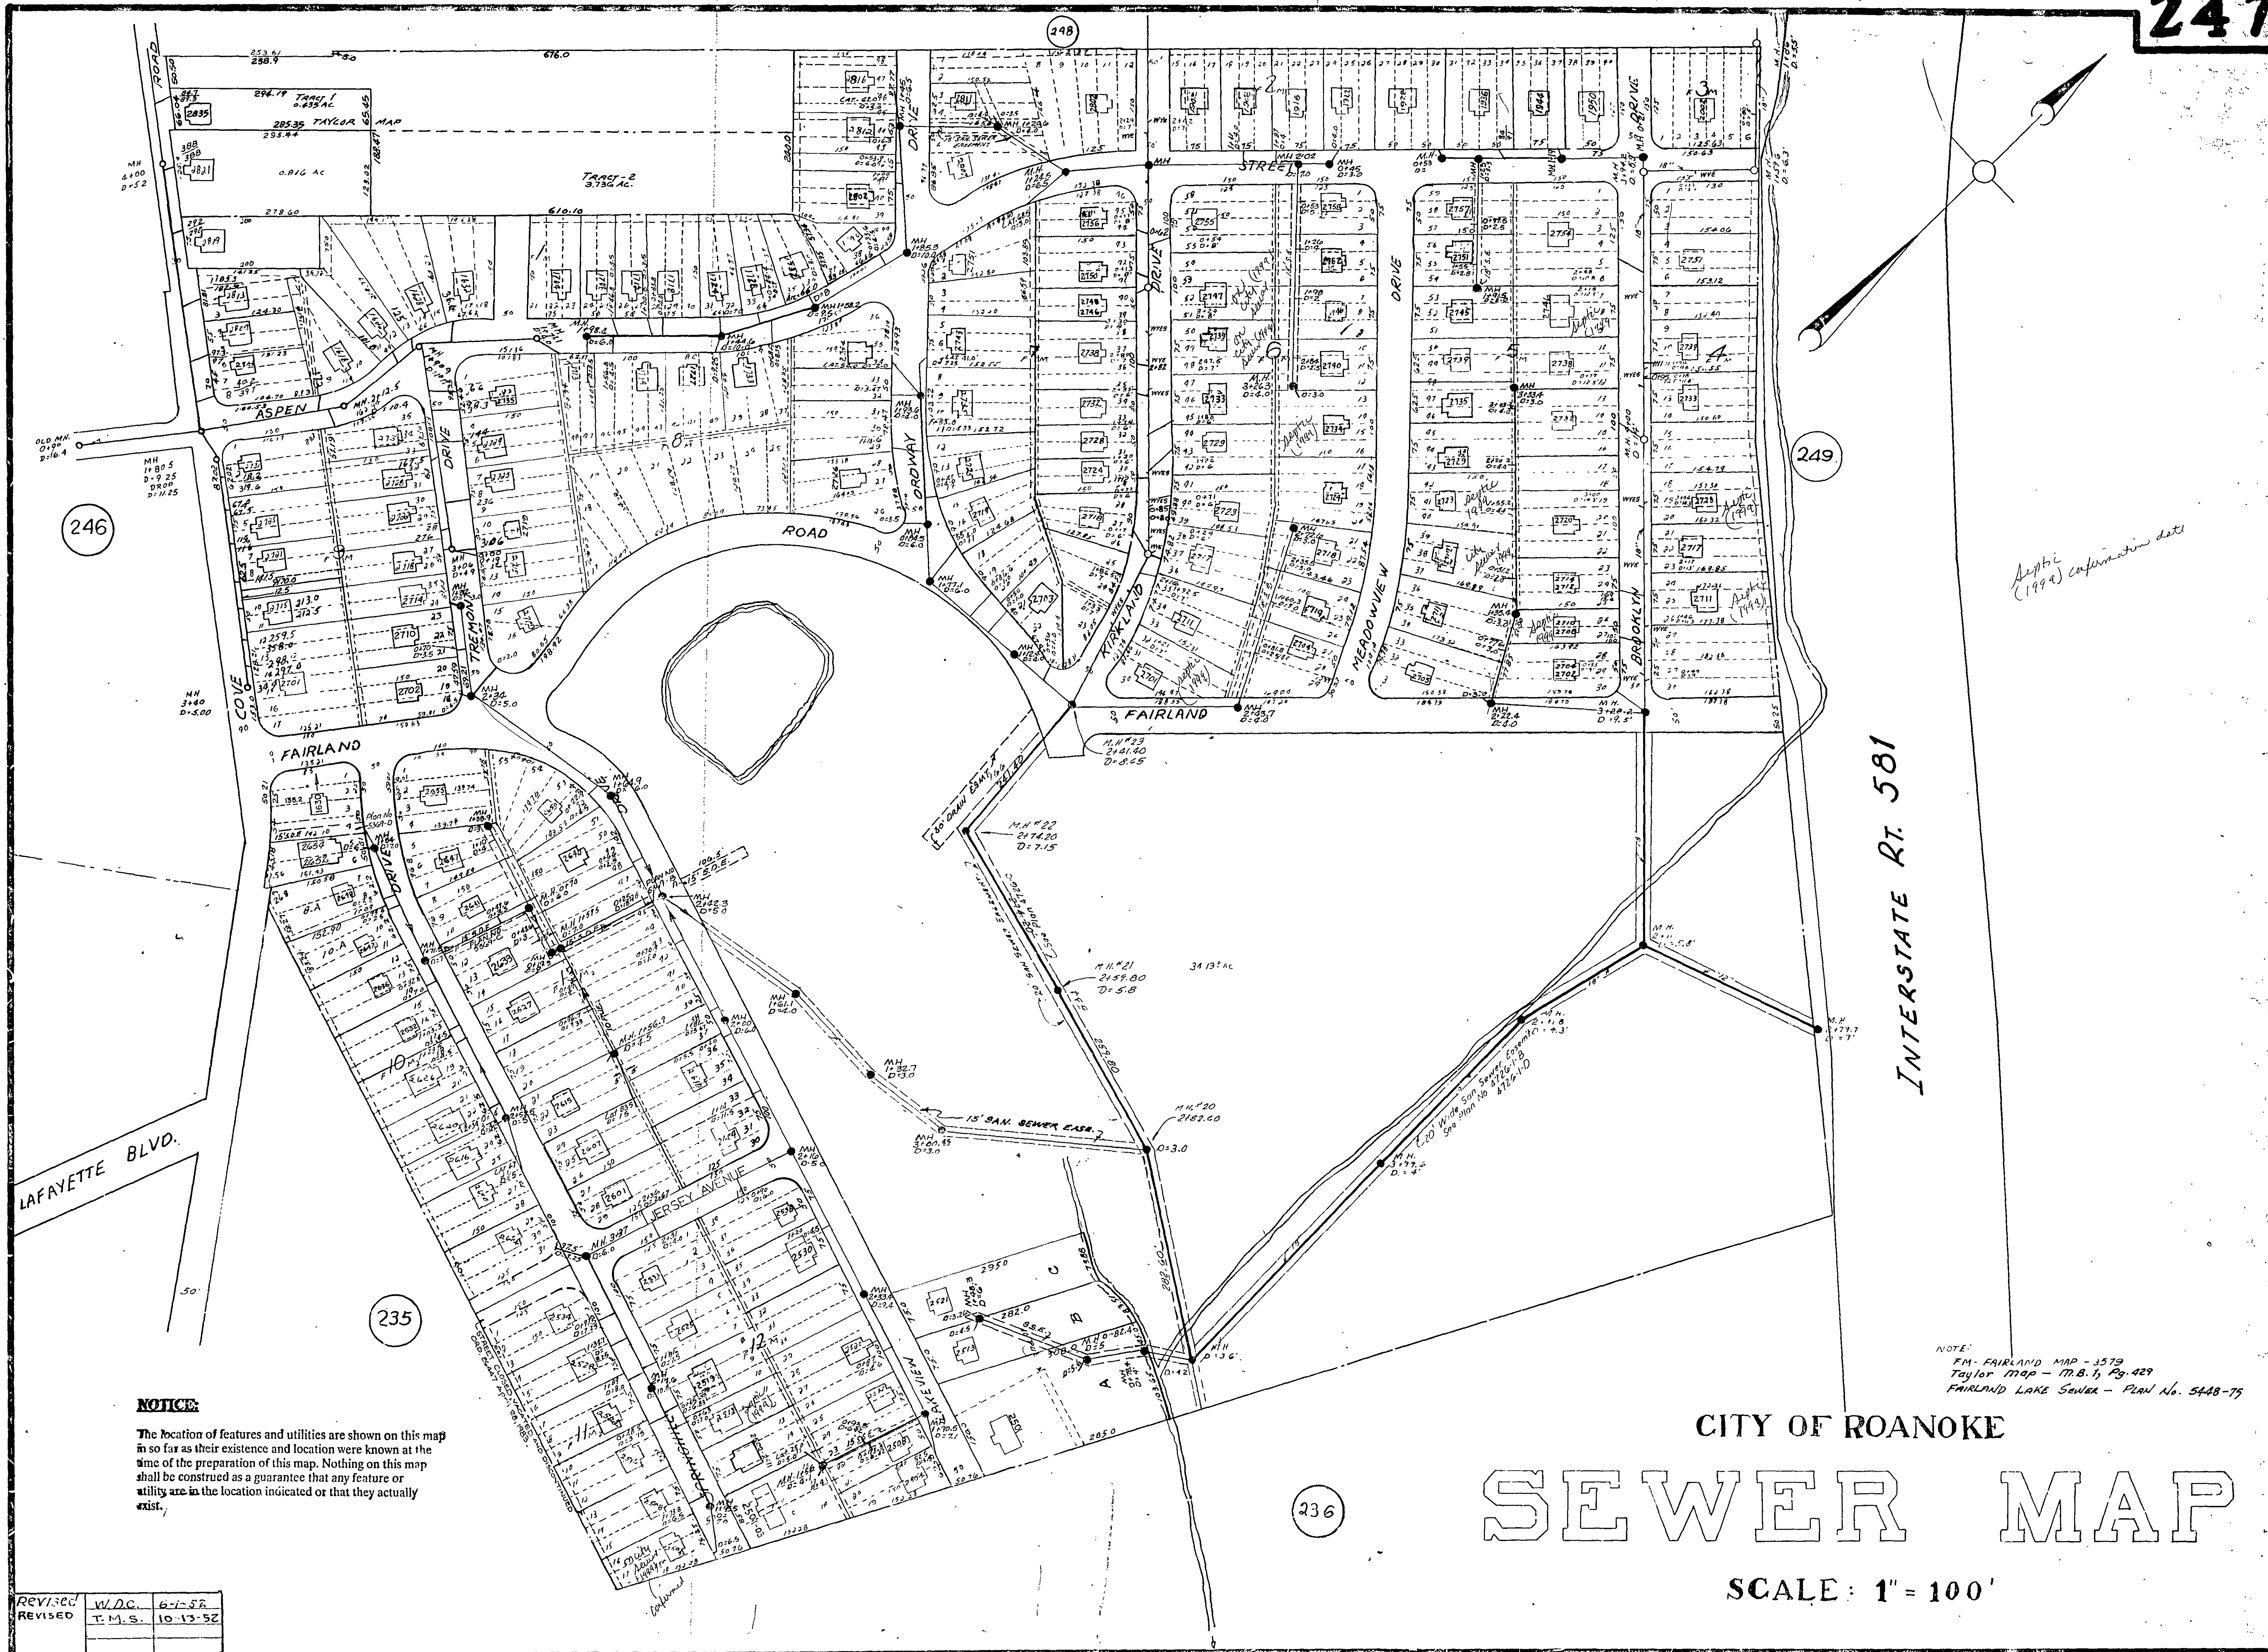

Asphic
(1992) confirmation data

NOTE:
FM - FAIRLAND MAP - 3579
Taylor Map - M.B. 1, Pg. 429
FAIRLAND LAKE SEWER - PLAN No. 5448-75

NOTICE:
The location of features and utilities are shown on this map in so far as their existence and location were known at the time of the preparation of this map. Nothing on this map shall be construed as a guarantee that any feature or utility are in the location indicated or that they actually exist.

REVISED	W.D.C.	6-1-52
REVISED	T.M.S.	10-13-52

CITY OF ROANOKE

SEWER MAP

SCALE: 1" = 100'