


NOTICE

The location of features and utilities are shown on this map in so far as their existence and location were known at the time of the preparation of this map. Nothing on this map shall be construed as a guarantee that any feature or utility are in the location indicated or that they actually exist.

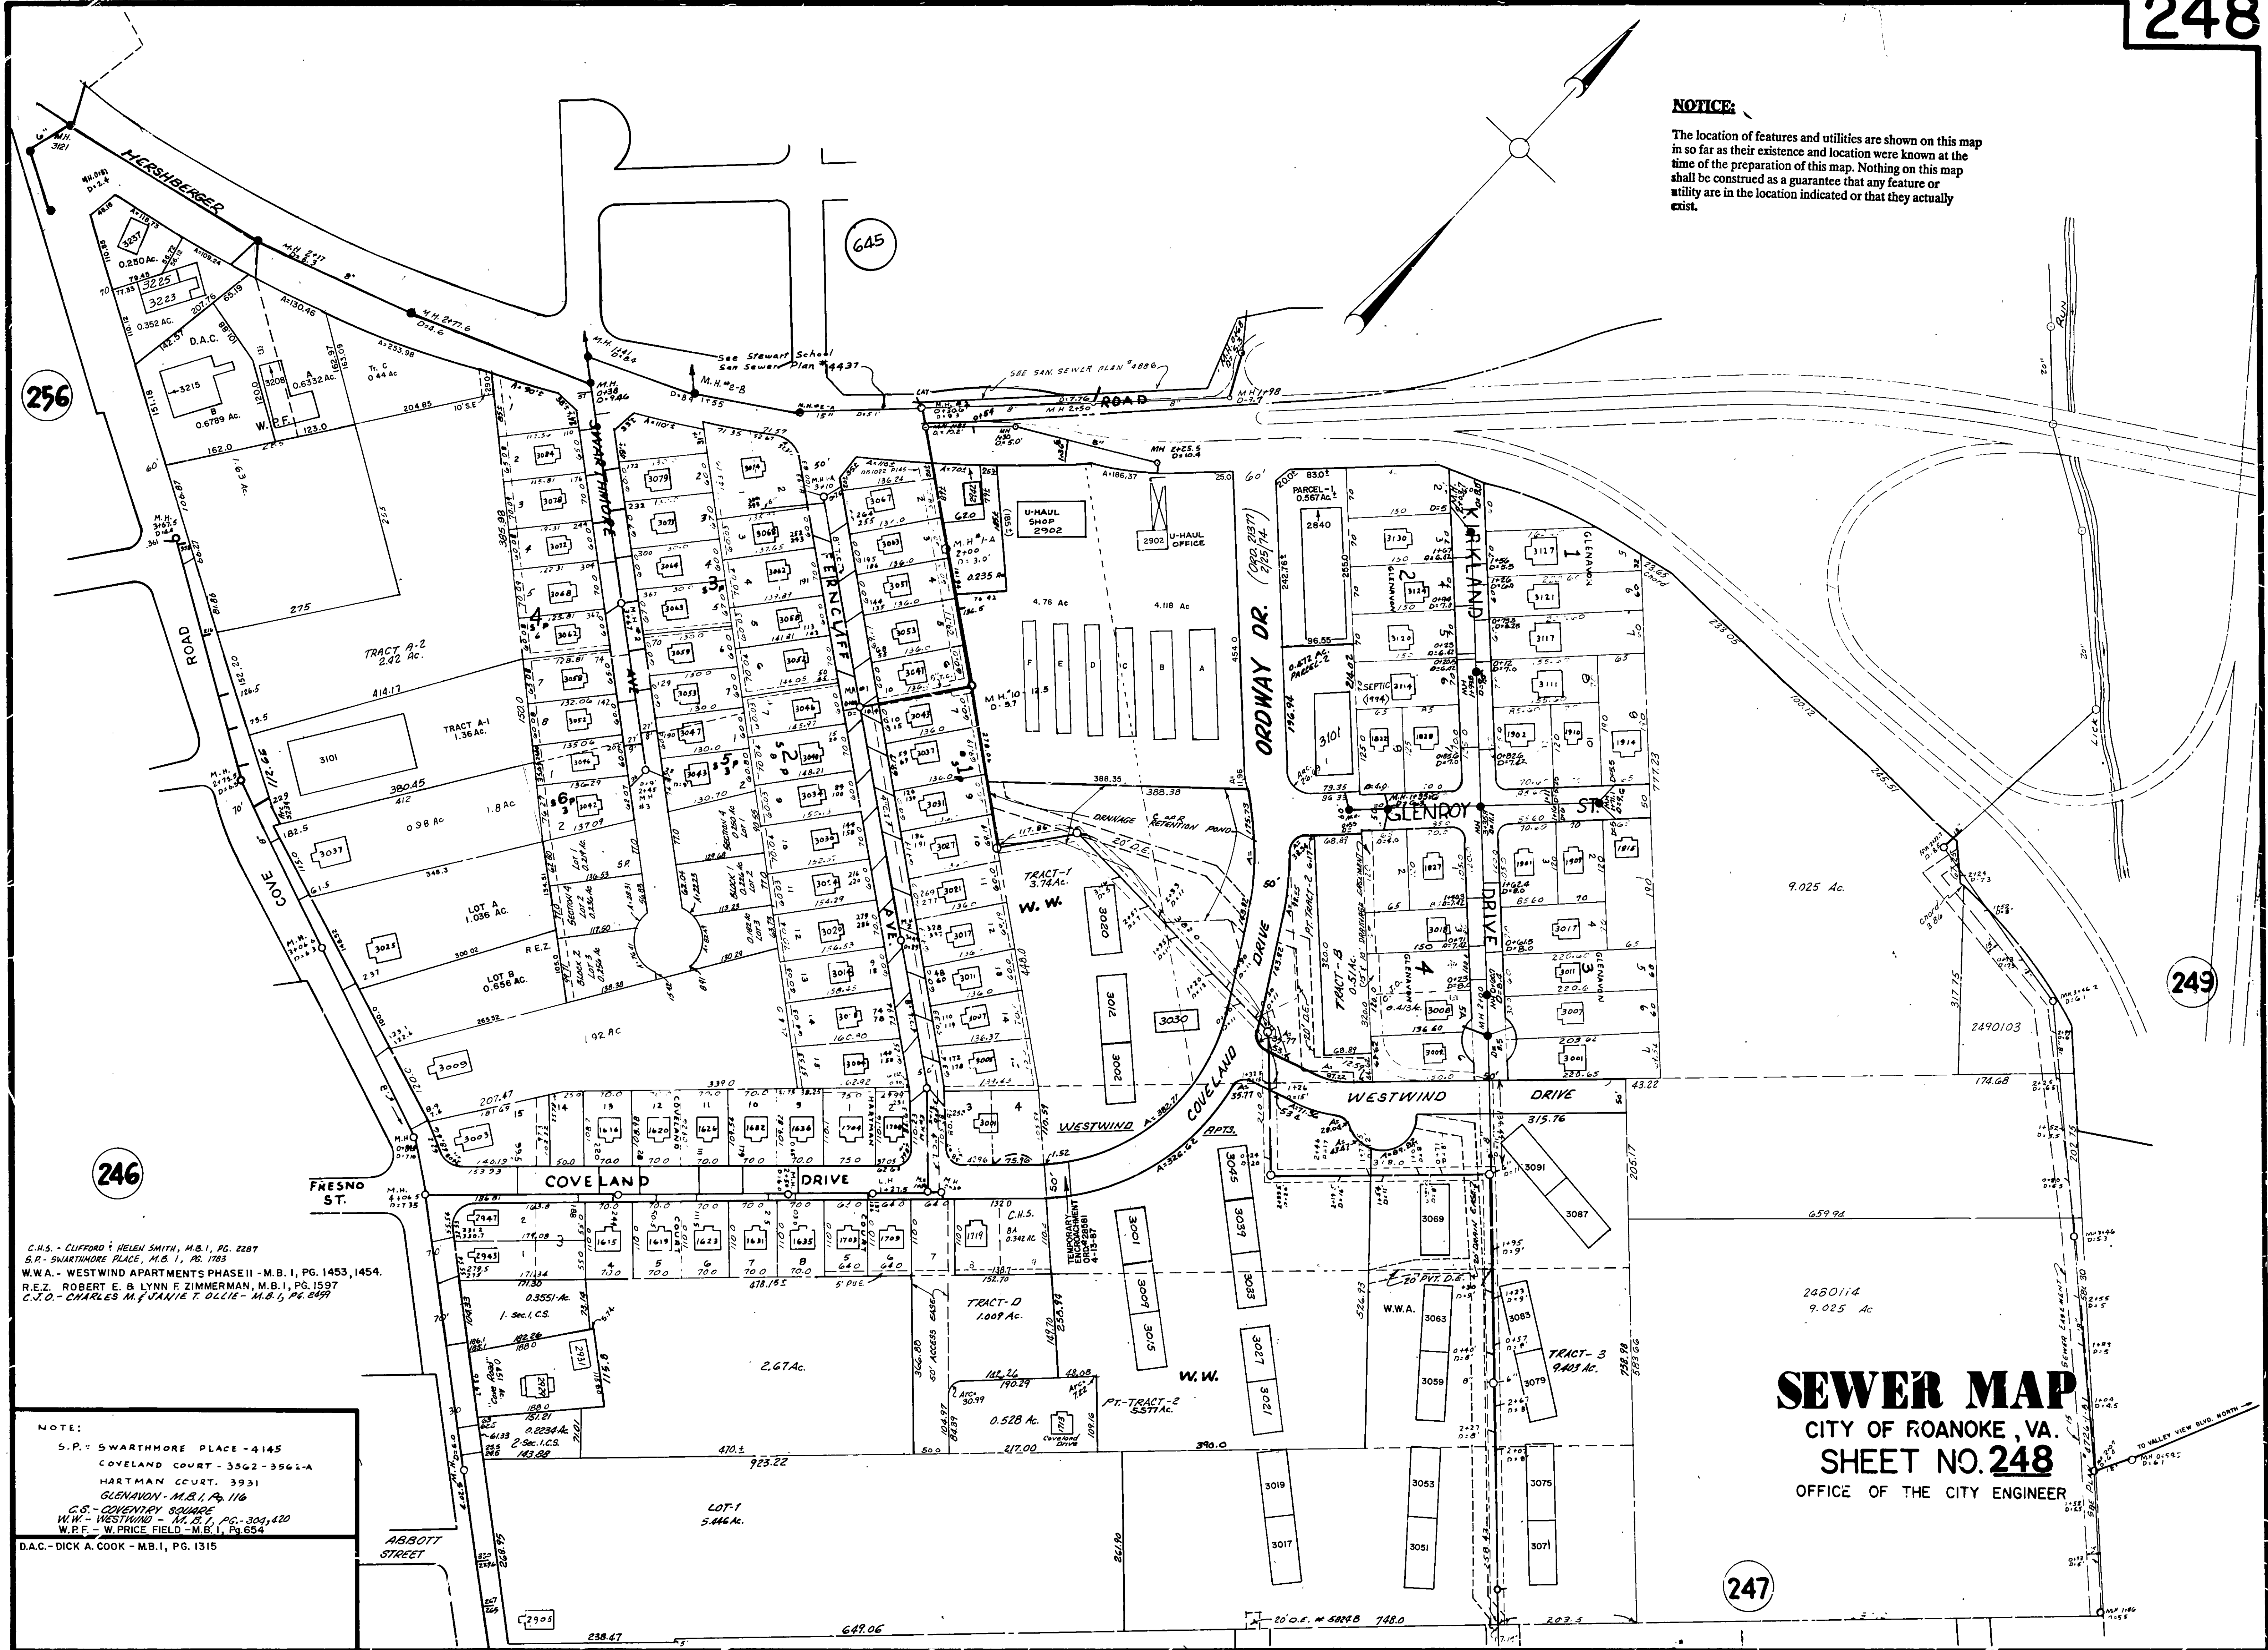

C.H.S. - CLIFFORD & HELEN SMITH, M.B. 1, PG. 2287
S.R. - SWARTHMORE PLACE, M.B. 1, PG. 1783
W.W.A. - WESTWIND APARTMENTS PHASE II - M.B. 1, PG. 1453, 1454.
R.E.Z. - ROBERT E. & LYNN F. ZIMMERMAN, M.B. 1, PG. 1597
C.T.O. - CHARLES M. & JANIE T. OLLIE - M.B. 1, PG. 2499

NOTE:
S.P. - SWARTHMORE PLACE - 4145
COVELAND COURT - 3562-3562-A
HARTMAN COURT. 3931
GLENAVON - M.B. 1, PG. 116
C.S. - COVENANT SQUARE
W.W. - WESTWIND - M.B. 1, PG. 304, 305, 306
W.P.F. - W. PRICE FIELD - M.B. 1, PG. 654
O.A.C. - DICK A. COOK - M.B. 1, PG. 1315

SEWER MAP
CITY OF ROANOKE, VA.
SHEET NO. 248
OFFICE OF THE CITY ENGINEER