


CITY OF ROANOKE SEWER MAP

SCALE: 1" = 100'

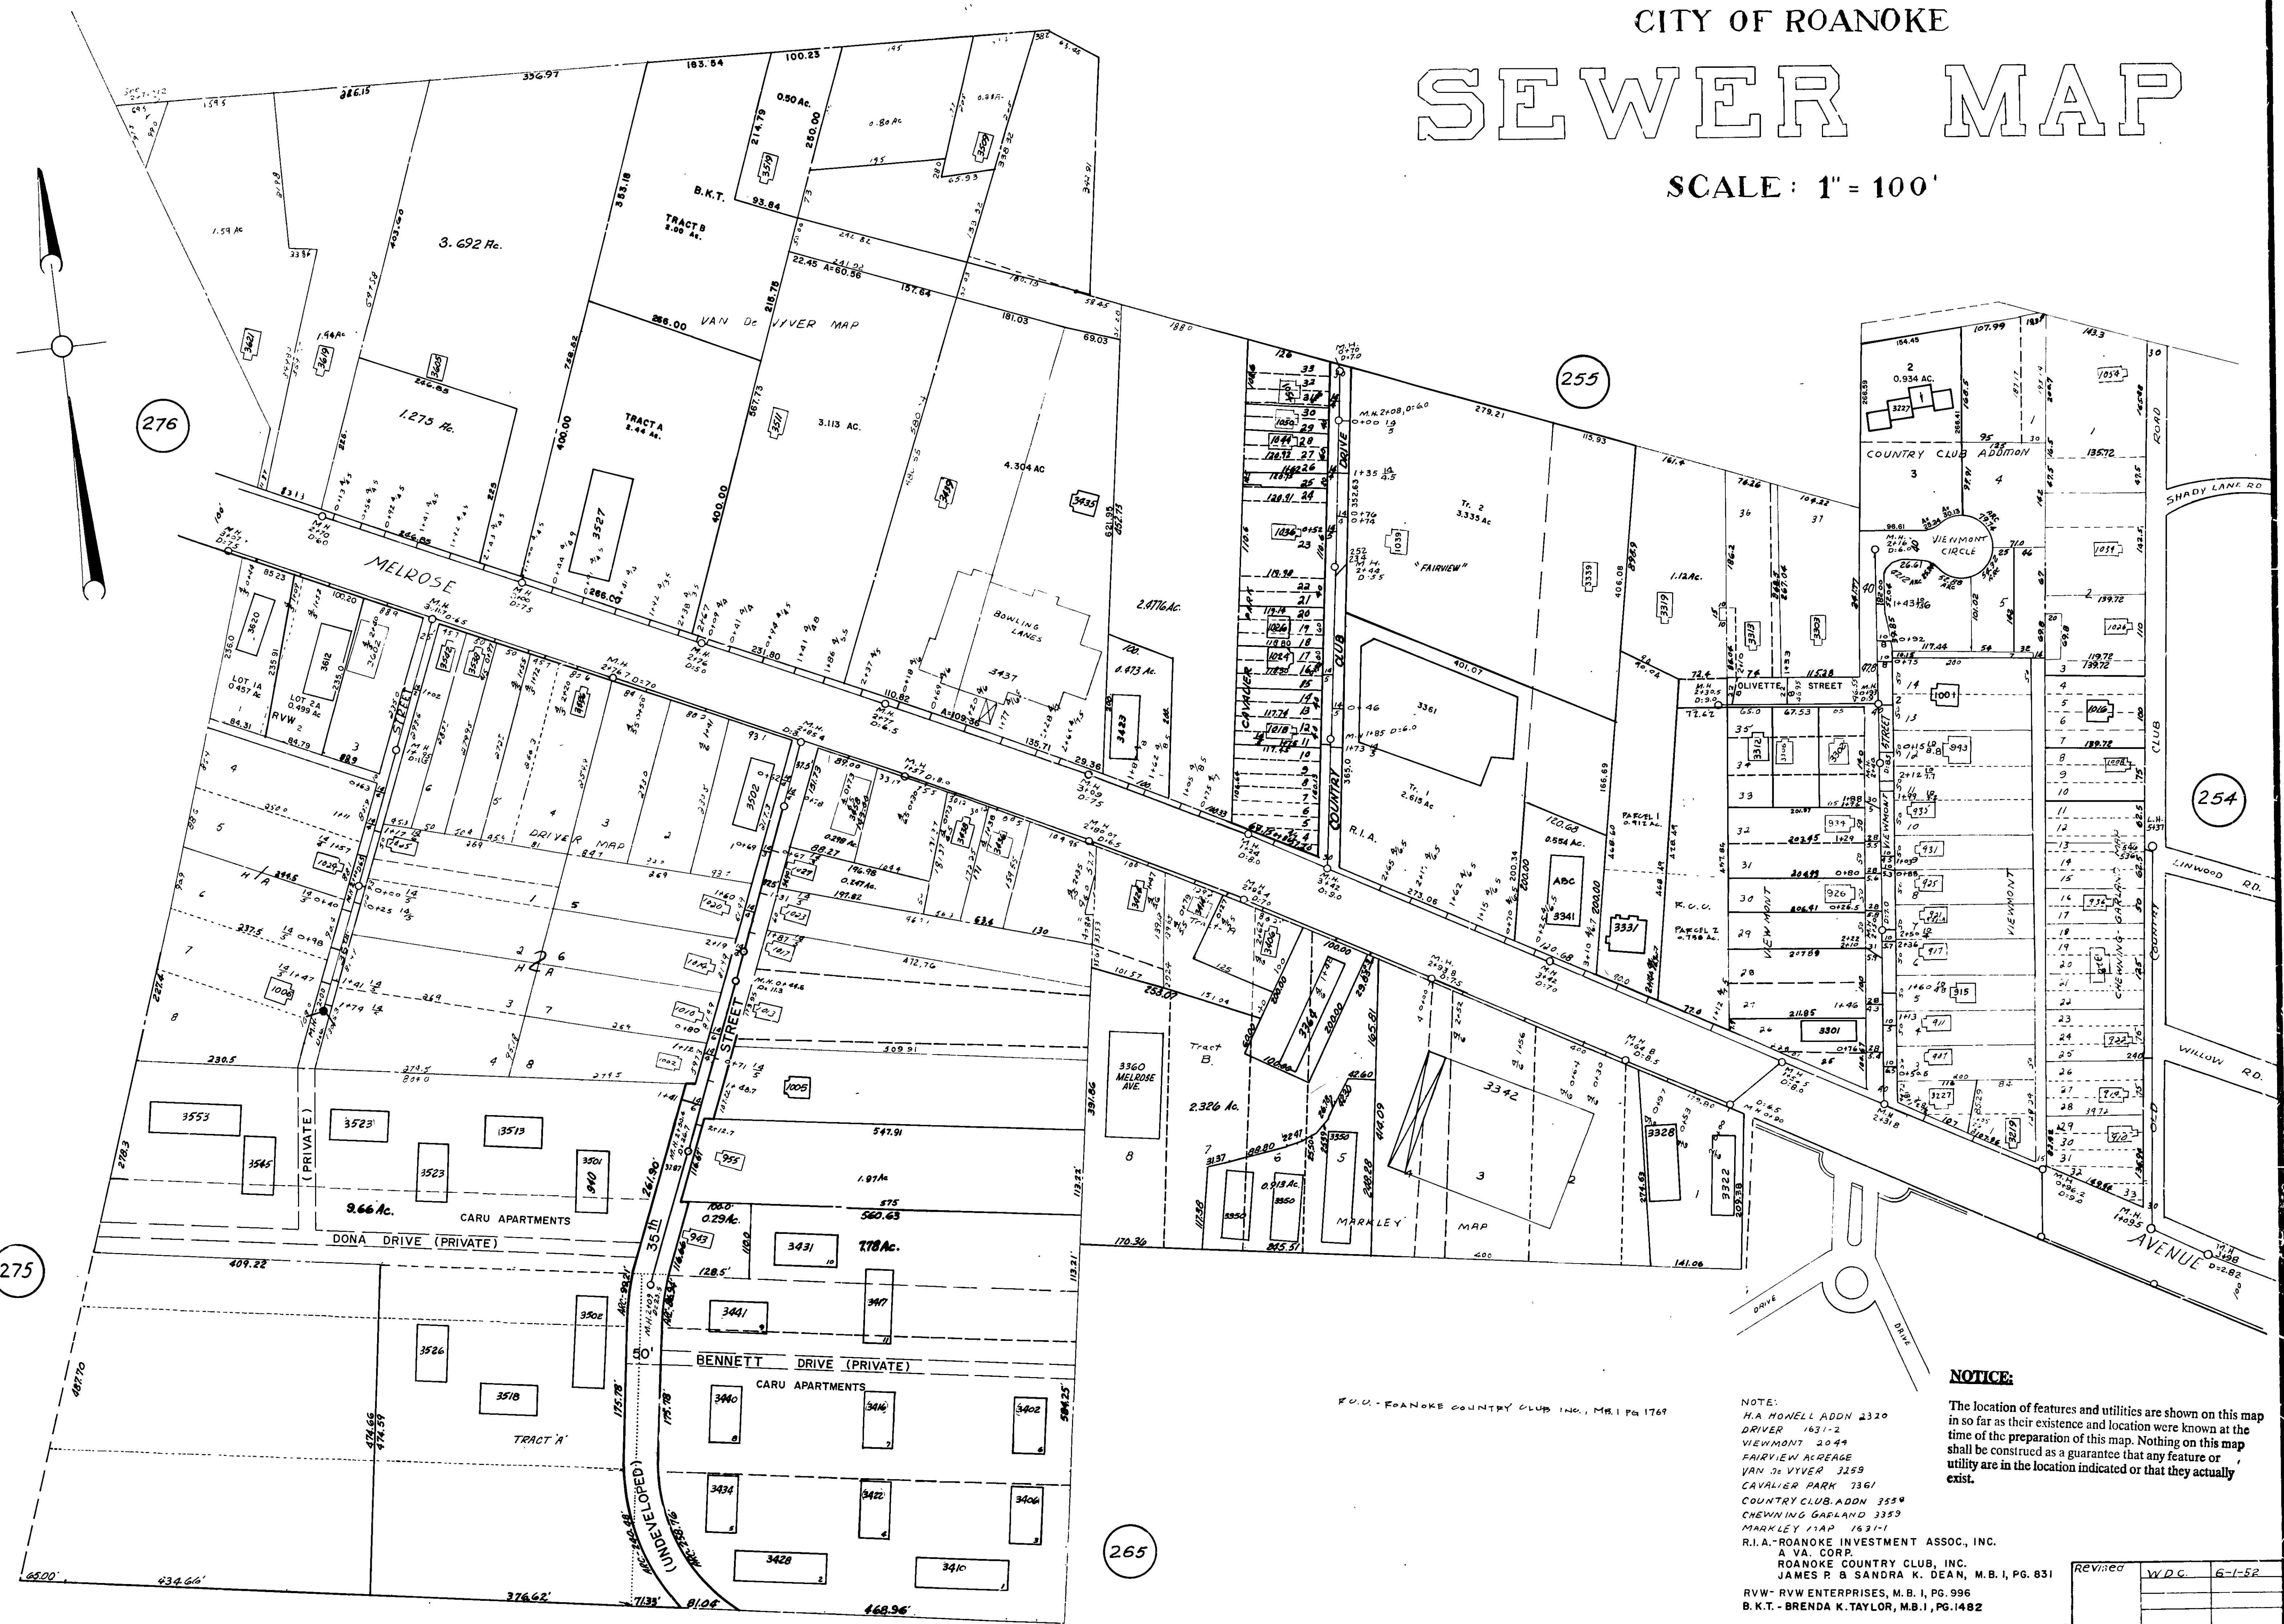

NOTICE:
The location of features and utilities are shown on this map in so far as their existence and location were known at the time of the preparation of this map. Nothing on this map shall be construed as a guarantee that any feature or utility are in the location indicated or that they actually exist.

NOTE:
H.A. HOWELL ADDN 2320
DRIVER 1631-2
VIEWMONT 2044
FAIRVIEW ACRES
VAN DYKE VIVER 3259
CAVALIER PARK 7361
COUNTRY CLUB ADDN 3359
CHEWNING GARLAND 3359
MARKLEY MAP 16314
R.I.A. - ROANOKE INVESTMENT ASSOC., INC.
A.V.A. CORP.
ROANOKE COUNTRY CLUB, INC.
JAMES P. & SANDRA K. DEAN, M.B.I., PG. 831
RVW - RVW ENTERPRISES, M.B.I., PG. 996
B.K.T. - BRENDA K. TAYLOR, M.B.I., PG. 1482

REVISED	V.D.C.	6-1-52