


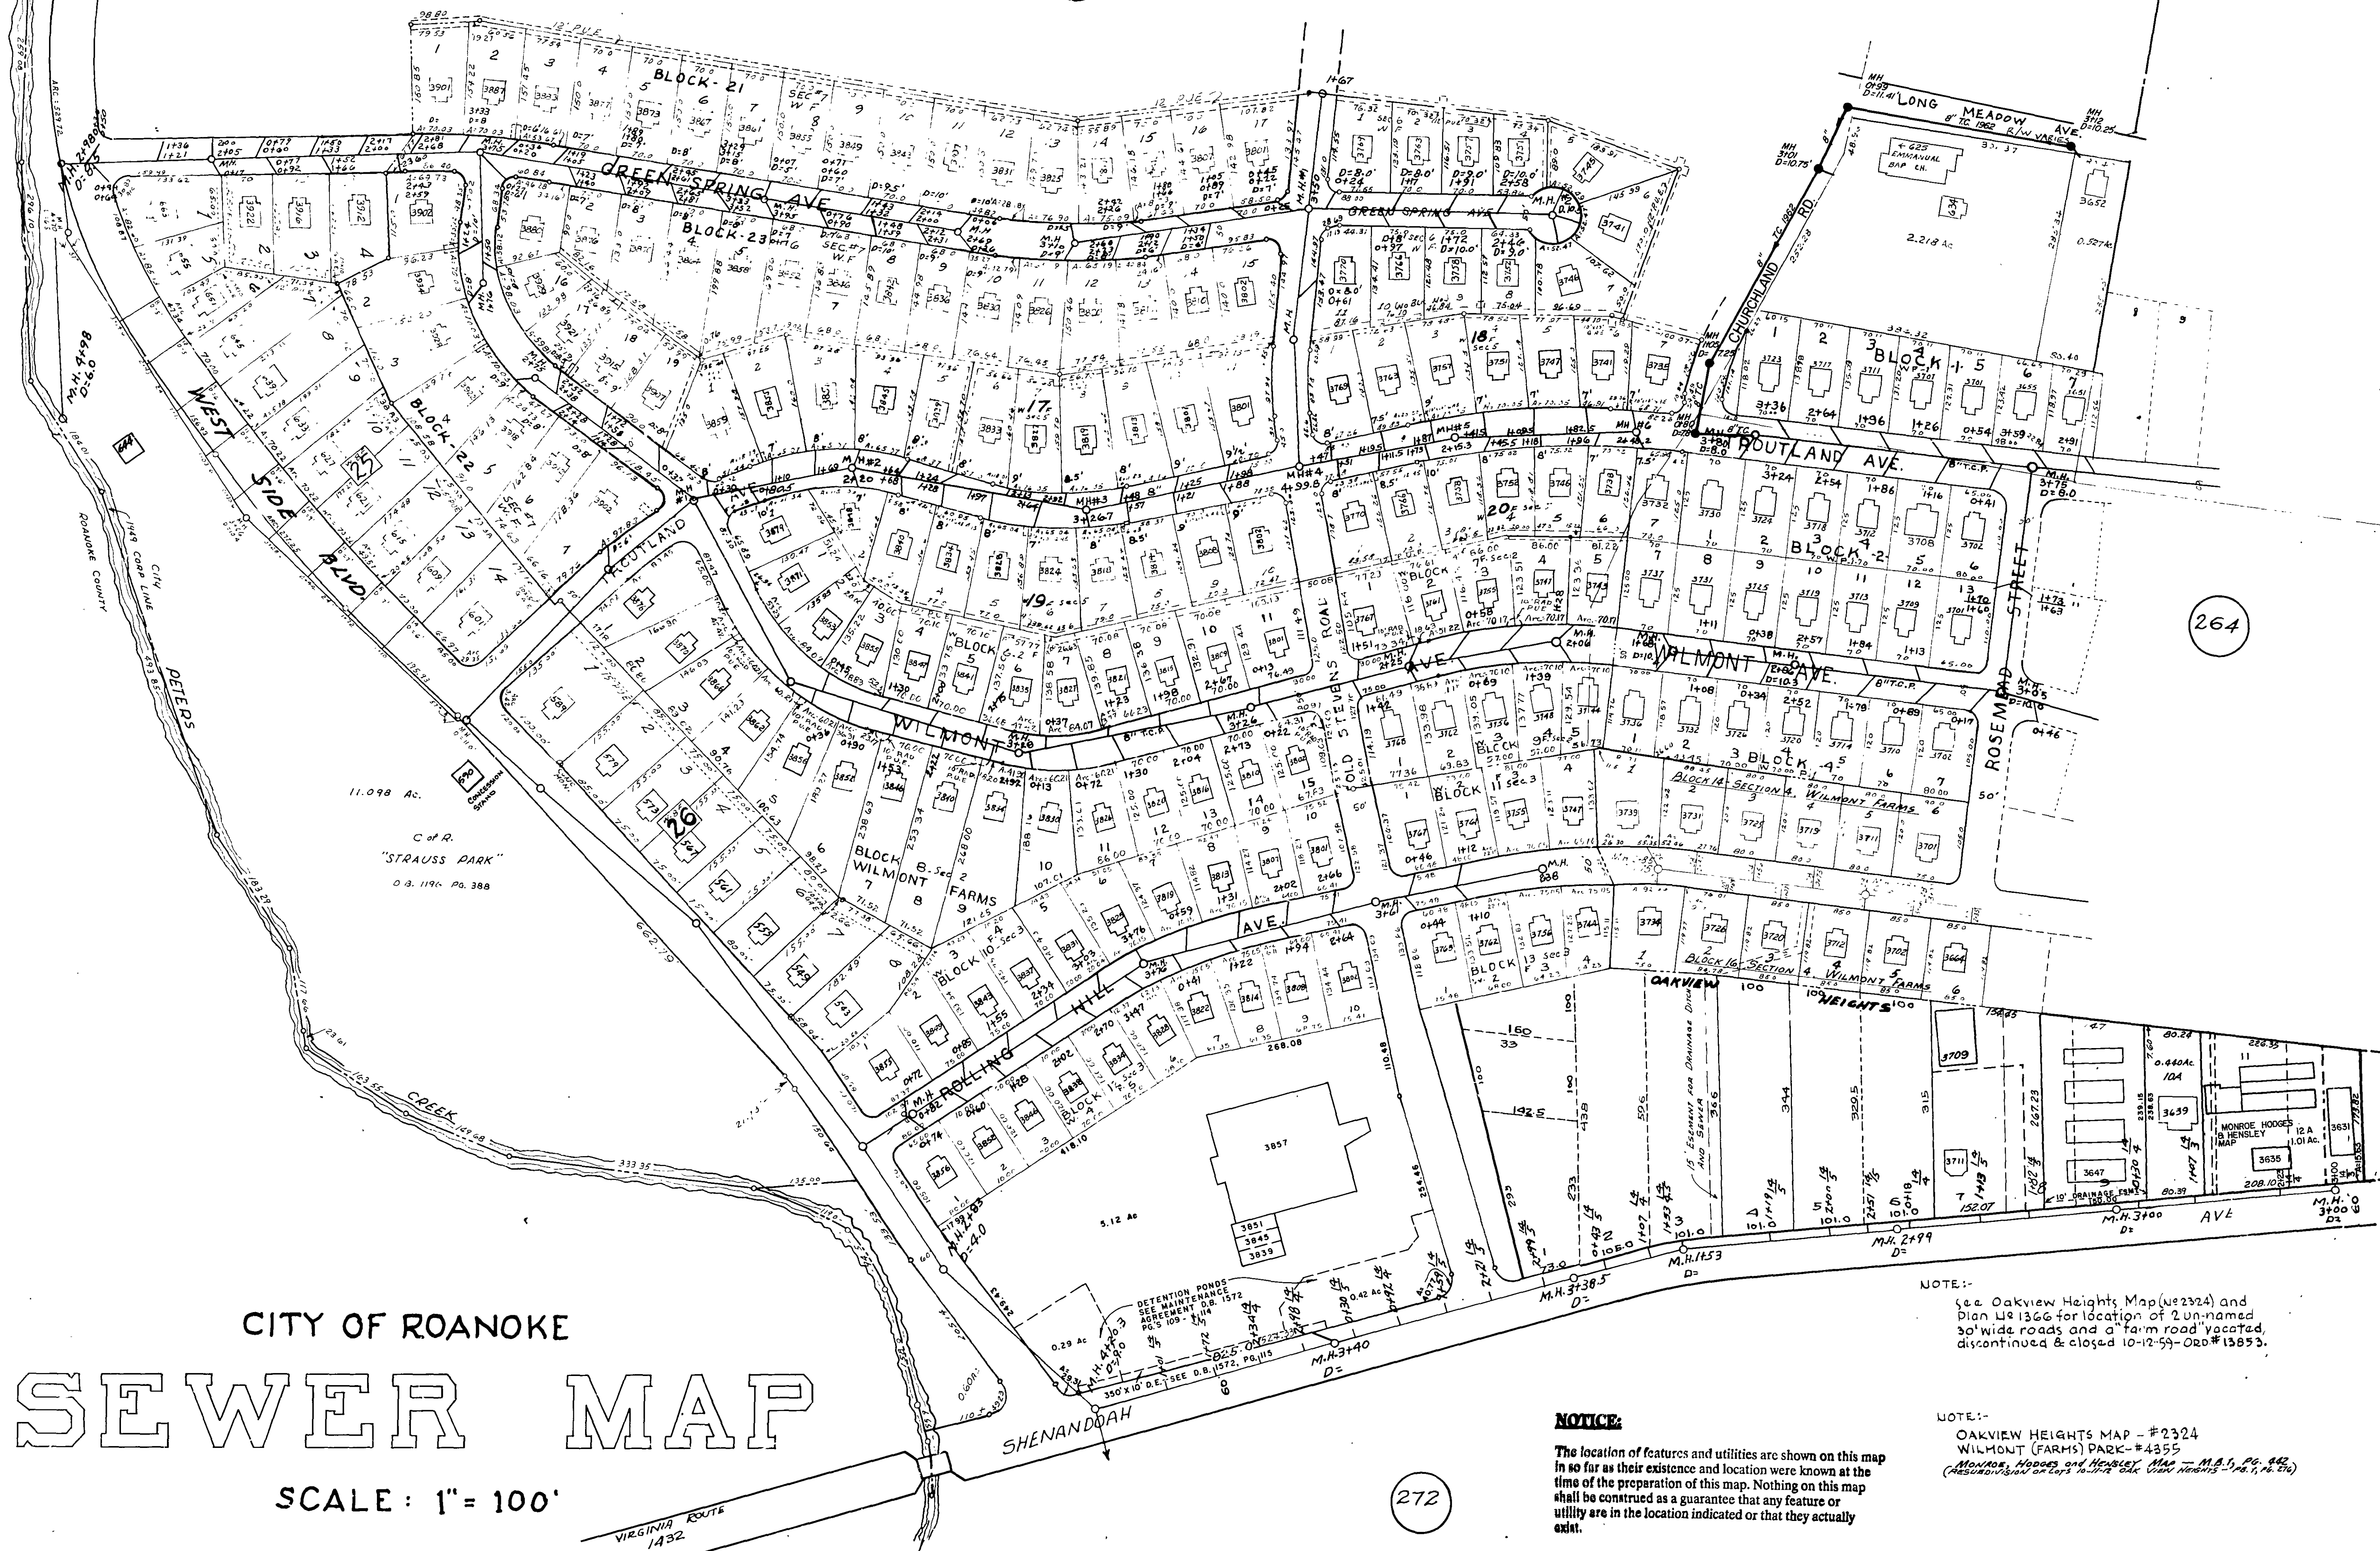

CITY OF ROANOKE

# SEWER MAP

SCALE: 1" = 100'

## NOTICE:

The location of features and utilities are shown on this map in so far as their existence and location were known at the time of the preparation of this map. Nothing on this map shall be construed as a guarantee that any feature or utility are in the location indicated or that they actually exist.

## NOTE:-

See Oakview Heights Map (see 2324) and Plan 48-1366 for location of 2 unnamed 30' wide roads and a farm road vacated, discontinued & closed 10-12-59-Ord #13853.

## NOTE:-

OAKVIEW HEIGHTS MAP - #2324  
WILMONT (FARMS) PARK - #4355  
(MONROE HODGES and HENSBLEY MAP - M.B.S. P. 442)  
(RESUBDIVISION OF MAP - OAK VIEW HEIGHTS - #1461, P. 416)

|         |        |        |
|---------|--------|--------|
| REVISED | W.D.C. | 6-1-52 |
| Per:    | J.H.T. | 1-3-66 |