


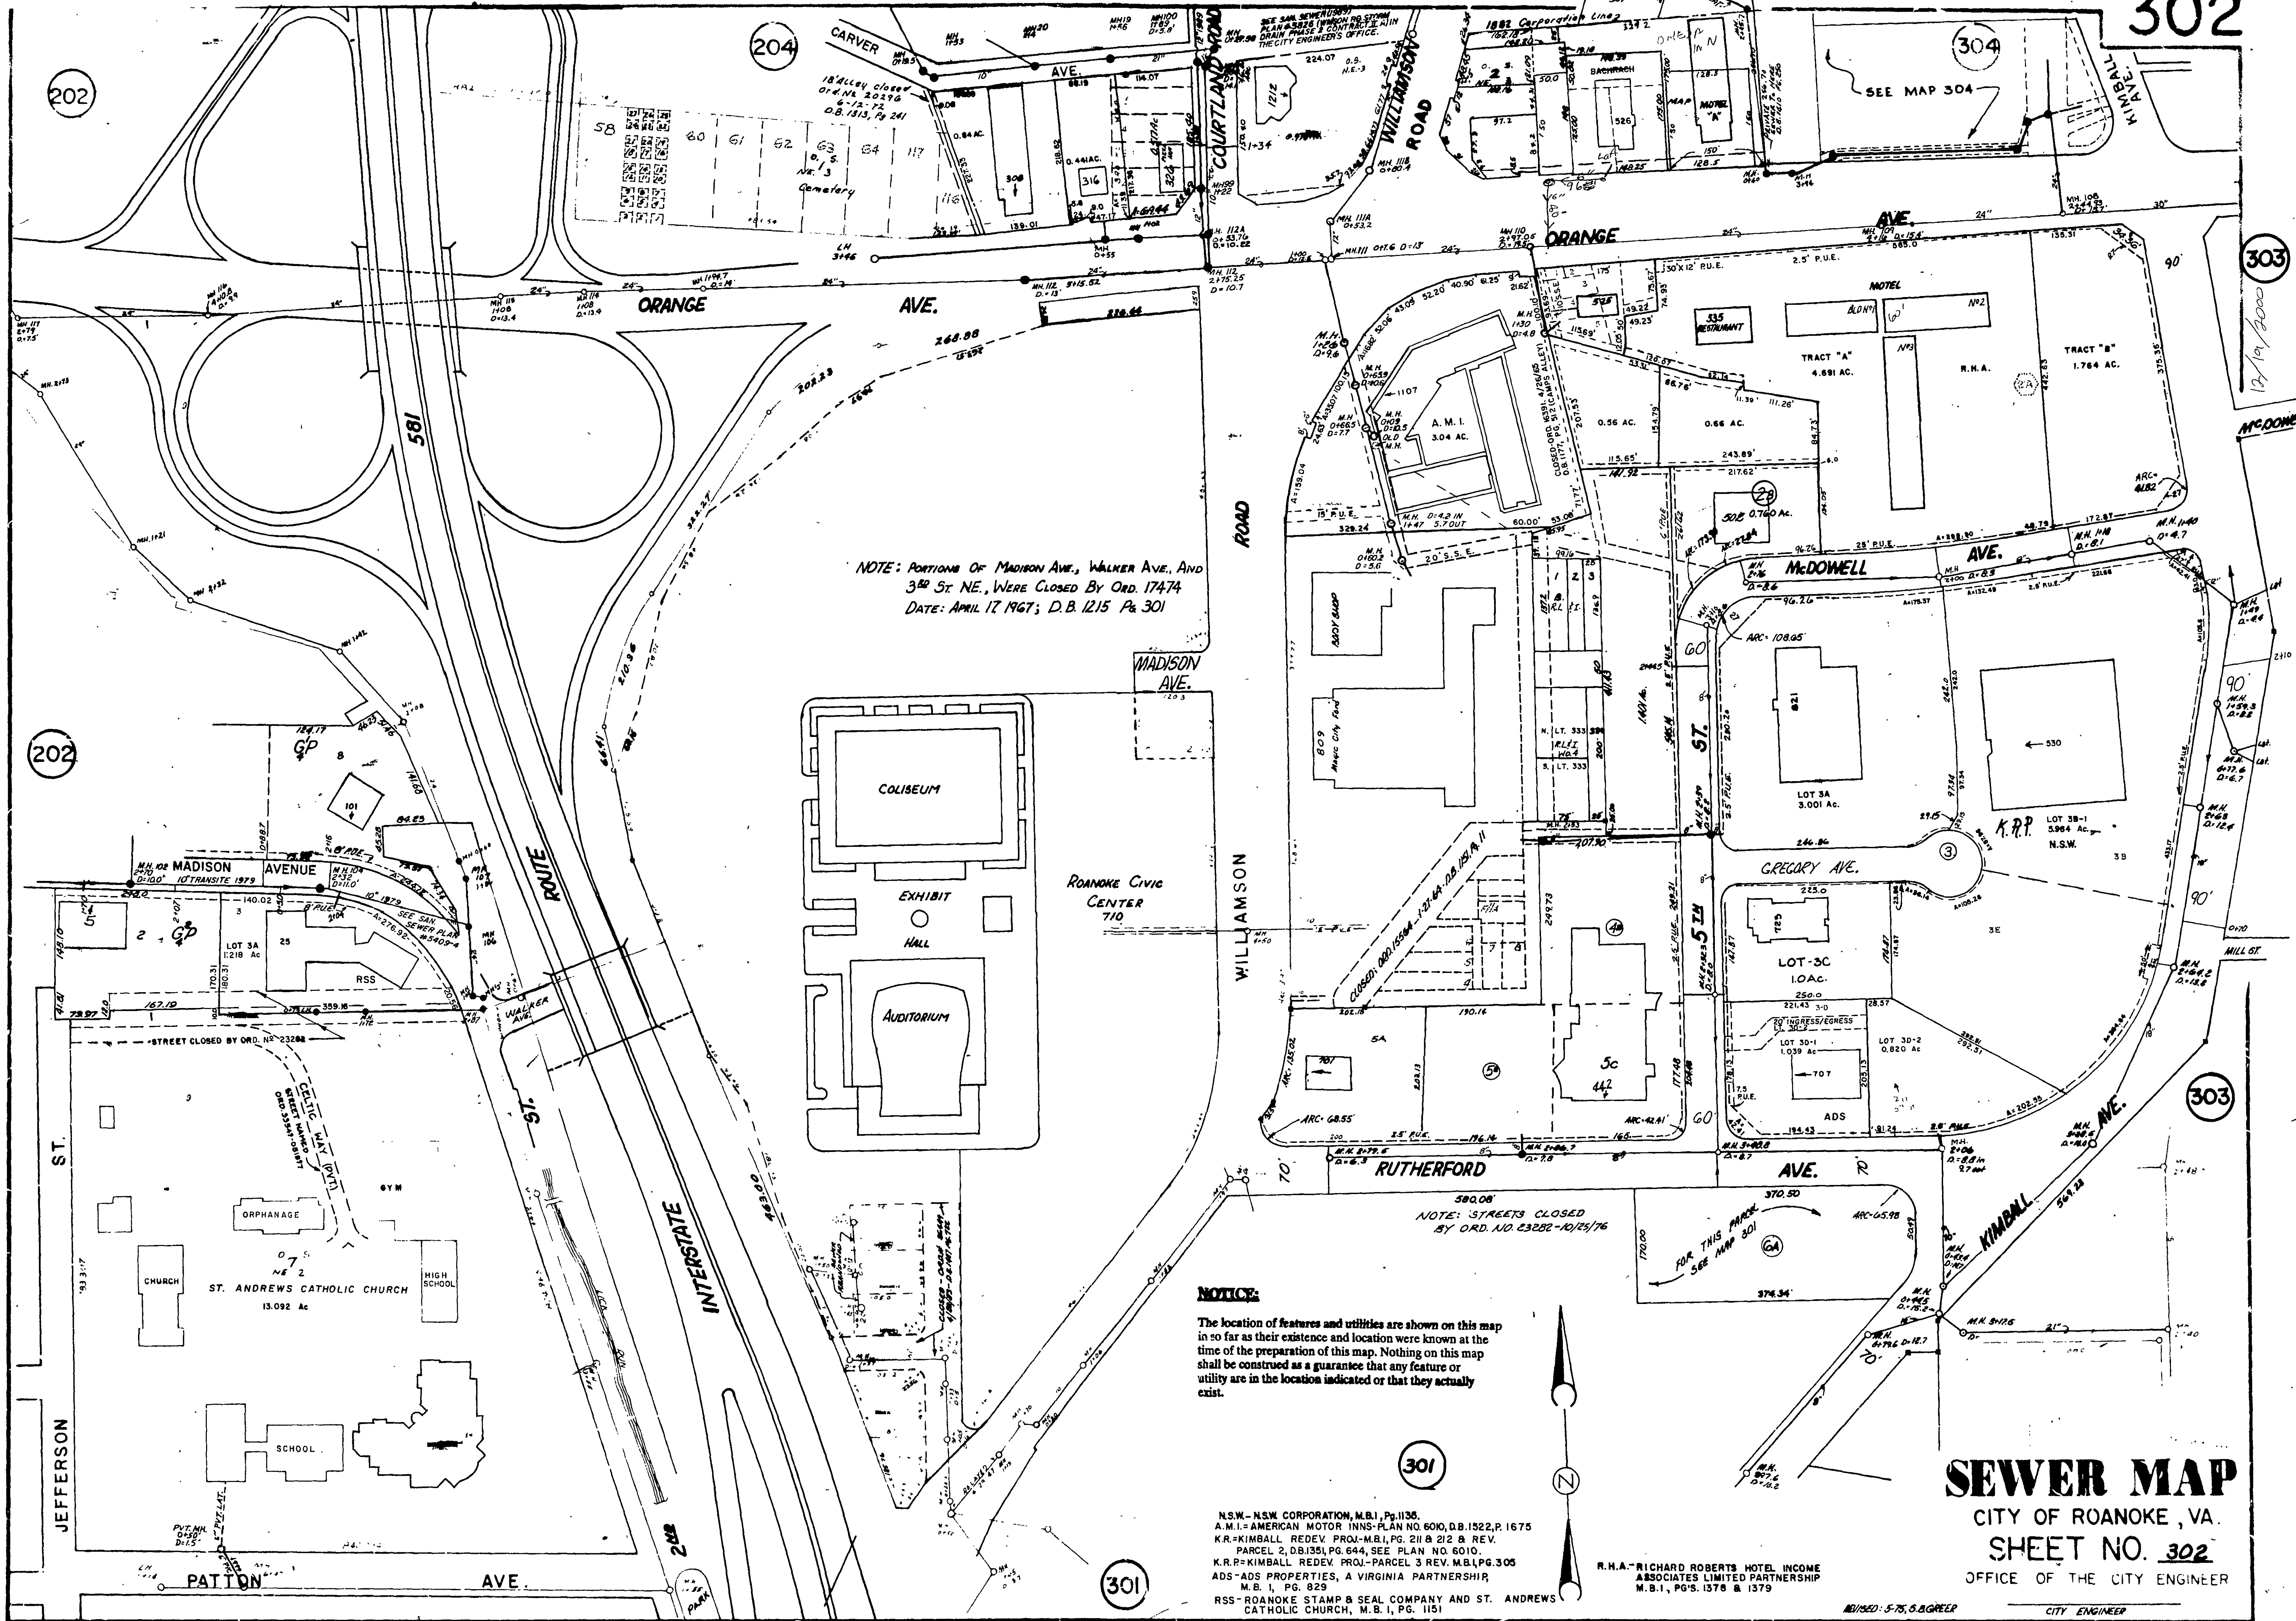

NOTE: PORTIONS OF MADISON AVE., WALKER AVE. AND
3RD ST. NE. WERE CLOSED BY ORD. 174-74
DATE: APRIL 17 1967; D.B. 1215 P. 301

NOTE: STREETS CLOSED
BY ORD. NO. 23282-10/24/76

NOTICE:
The location of features and utilities are shown on this map
in so far as their existence and location were known at the
time of the preparation of this map. Nothing on this map
shall be construed as a guarantee that any feature or
utility are in the location indicated or that they actually
exist.

N.S.W. - N.S.W. CORPORATION, M.B.I. PG. 1135.
A.M.I. - AMERICAN MOTOR INNS-PLAN NO. 6010, D.B. 1522, P. 1675
K.R. - KIMBALL REDEV. PROJ.-M.B.I. PG. 211 & 212 & REV.
PARCEL 2, D.B. 1351, PG. 644, SEE PLAN NO. 6010.
K.R.P. - KIMBALL REDEV. PROJ.-PARCEL 3 REV. M.B.I. PG. 305
ADS - ADS PROPERTIES, A VIRGINIA PARTNERSHIP,
M.B.I. PG. 829
RSS - ROANOKE STAMP & SEAL COMPANY AND ST. ANDREWS
CATHOLIC CHURCH, M.B.I. PG. 1151

R.H.A. - RICHARD ROBERTS HOTEL INCOME
ASSOCIATES LIMITED PARTNERSHIP
M.B.I. PG. 1378 & 1379

SEWER MAP
CITY OF ROANOKE, VA.
SHEET NO. 302
OFFICE OF THE CITY ENGINEER

DESIGNED: 5-75, S.B. GREER

CITY ENGINEER