


NOTICE

The location of features and utilities are shown on this map in so far as their existence and location were known at the time of the preparation of this map. Nothing on this map shall be construed as a guarantee that any feature or utility are in the location indicated or that they actually exist.

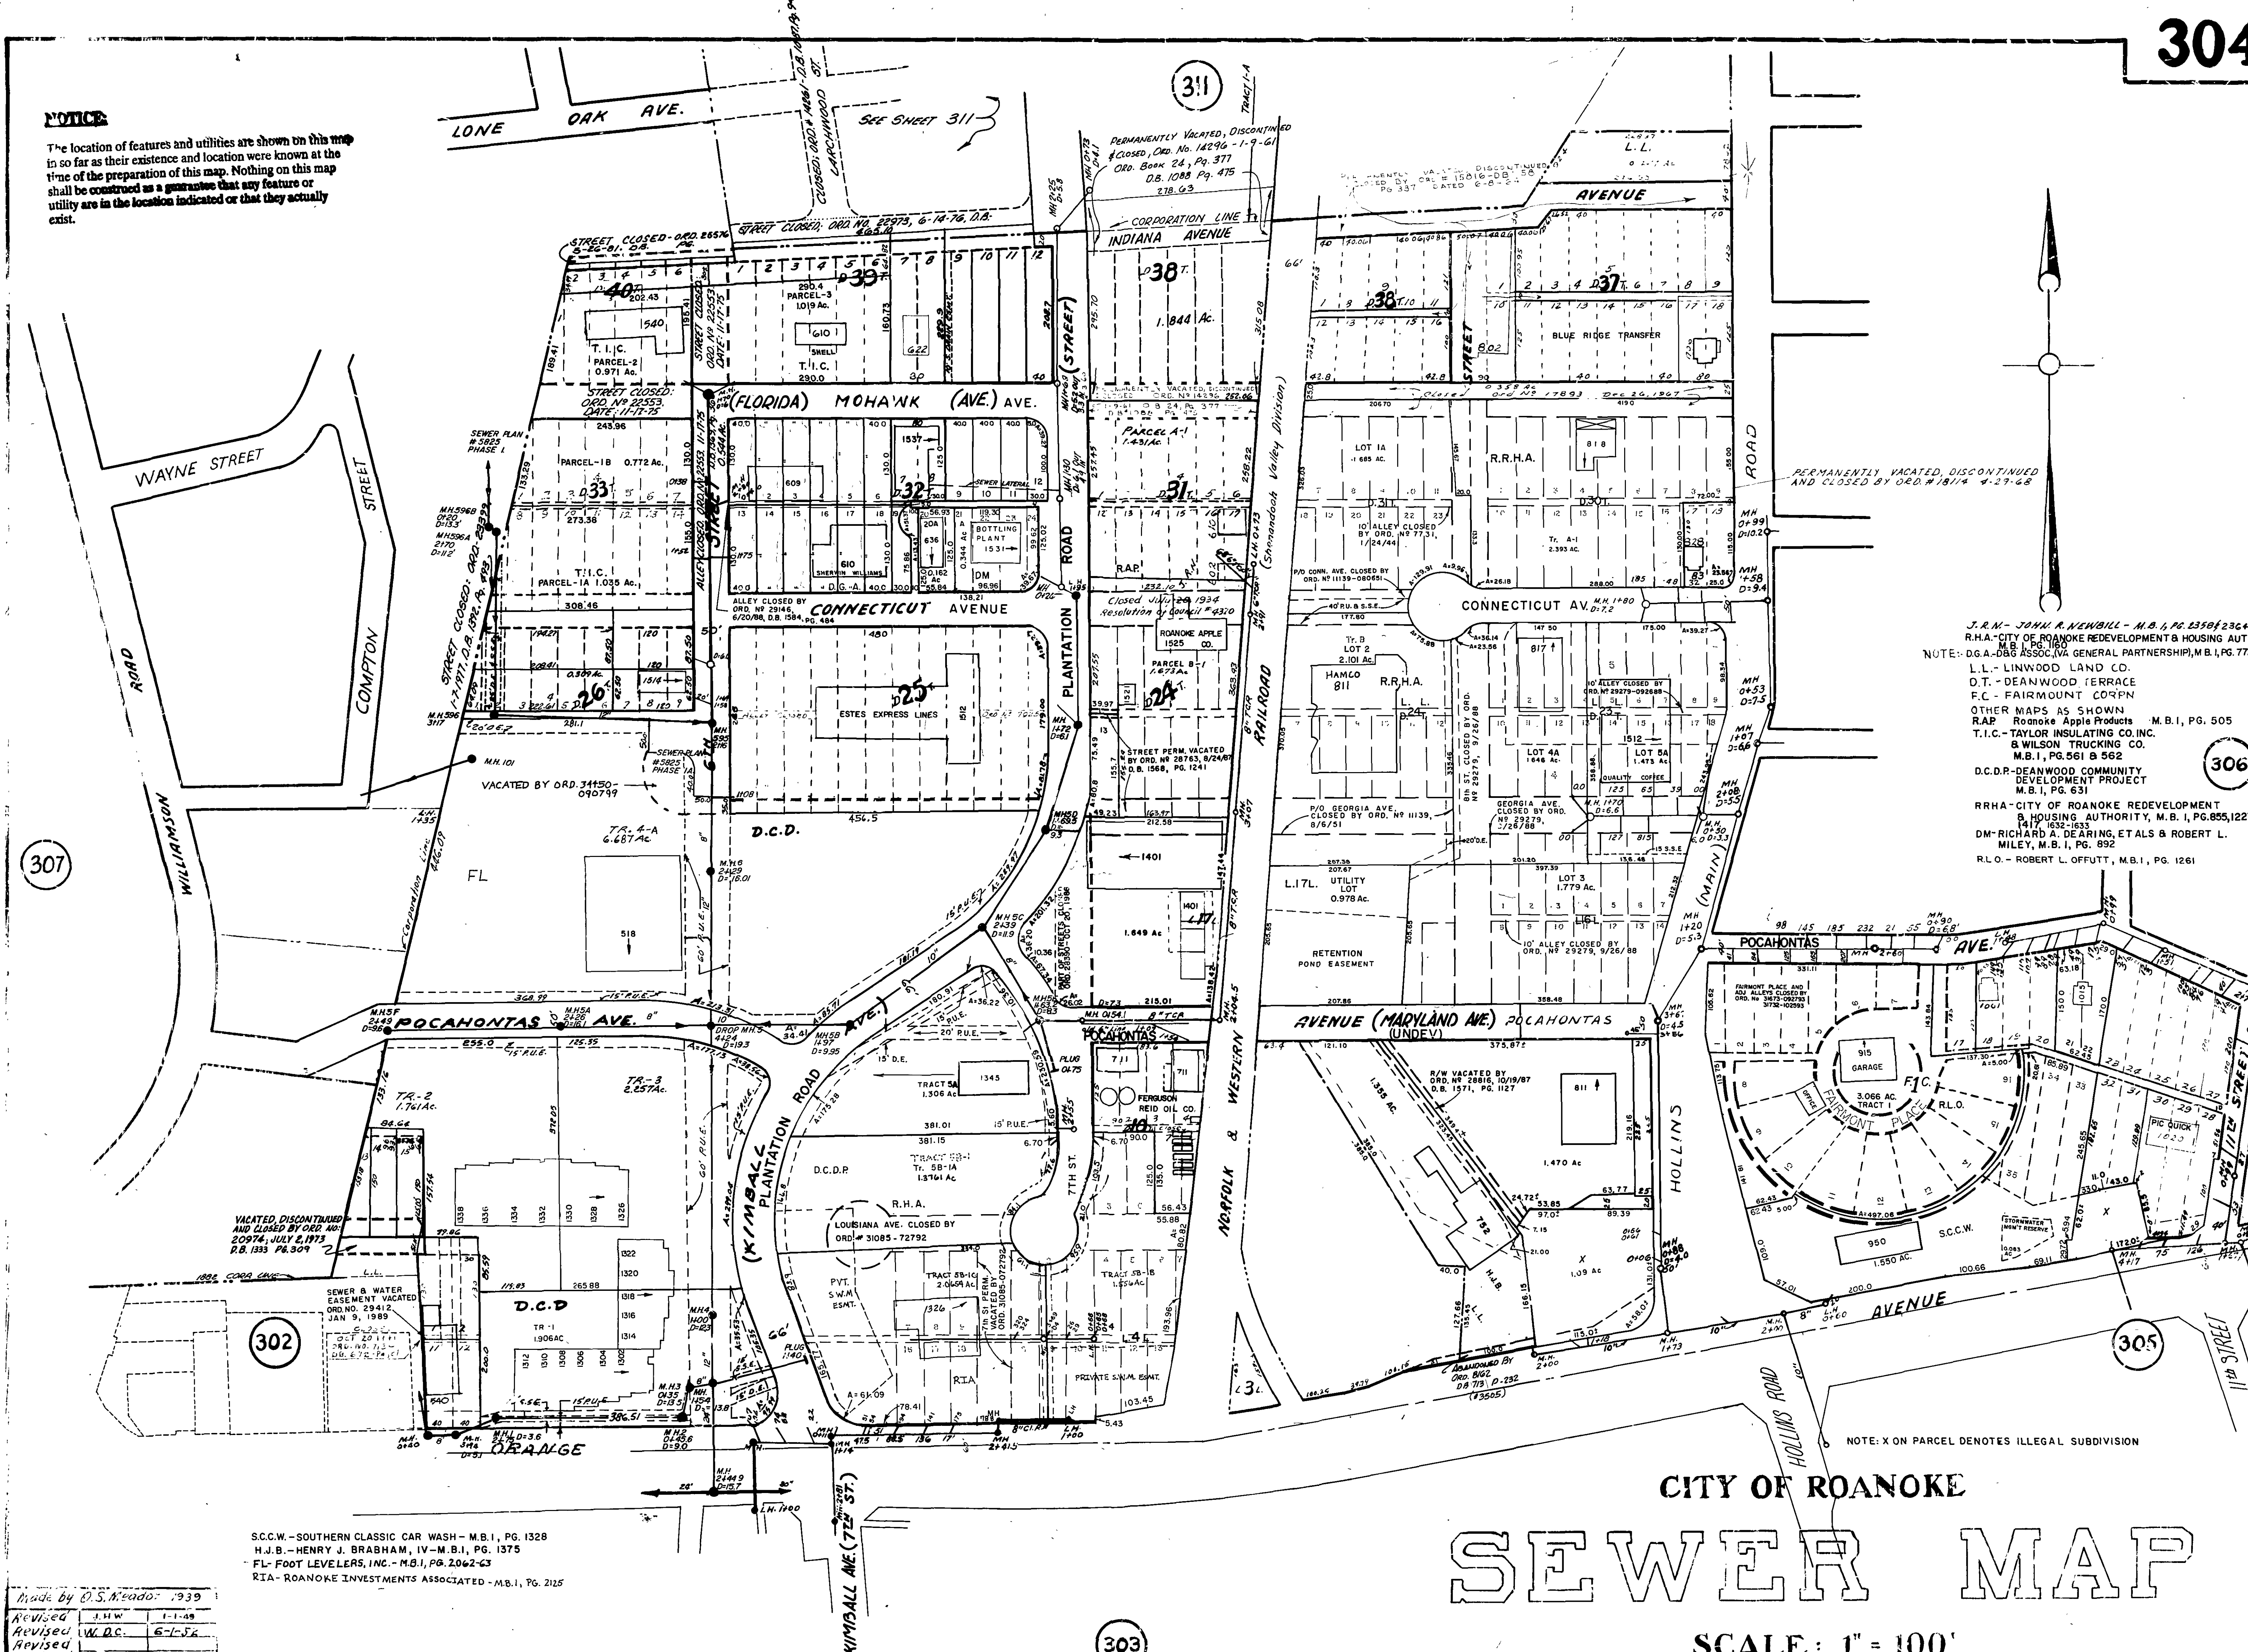

J.R.N. - JOHN R. NEWBILL - M.B.I. PG. 2358/2364
R.H.A. - CITY OF ROANOKE REDEVELOPMENT & HOUSING AUTHORITY, M.B.I. PG. 1227
NOTE: D.G.A. - D.G. ASSOC. (A GENERAL PARTNERSHIP), M.B.I. PG. 772
L.L. - LINWOOD LAND CO.
O.T. - DEANWOOD TERRACE
F.C. - FAIRMOUNT CORP.
OTHER MAPS AS SHOWN
R.A.P. - Roanoke Apple Products Co., M.B.I. PG. 505
T.I.C. - TAYLOR INSULATING CO. INC.
S.W.L. - S.W. LINSLEY CO., M.B.I. PG. 561 & 562
D.C.D. - DEANWOOD COMMUNITY DEVELOPMENT PROJECT, M.B.I. PG. 631
RRHA - CITY OF ROANOKE REDEVELOPMENT & HOUSING AUTHORITY, M.B.I. PG. 855, 1227
DM - RICHARD A. DEARING, ET AL & ROBERT L. MILEY, M.B.I. PG. 892
R.L.O. - ROBERT L. OFFUTT, M.B.I. PG. 1261

S.C.C.W. - SOUTHERN CLASSIC CAR WASH - M.B.I. PG. 1328
H.J.B. - HENRY J. BRABHAM, IV - M.B.I. PG. 1375
FL - FOOT LEVELERS, INC. - M.B.I. PG. 2062-63
RIA - ROANOKE INVESTMENTS ASSOCIATED - M.B.I. PG. 2125

Made by O.S. Meador 1939

Revised	J.H.W.	1-1-49
Revised	W.D.C.	6-1-54
Revised		
Revised		