


NOTICE:

The location of features and utilities are shown on this map in so far as their existence and location were known at the time of the preparation of this map. Nothing on this map shall be construed as a guarantee that any feature or utility are in the location indicated or that they actually exist.

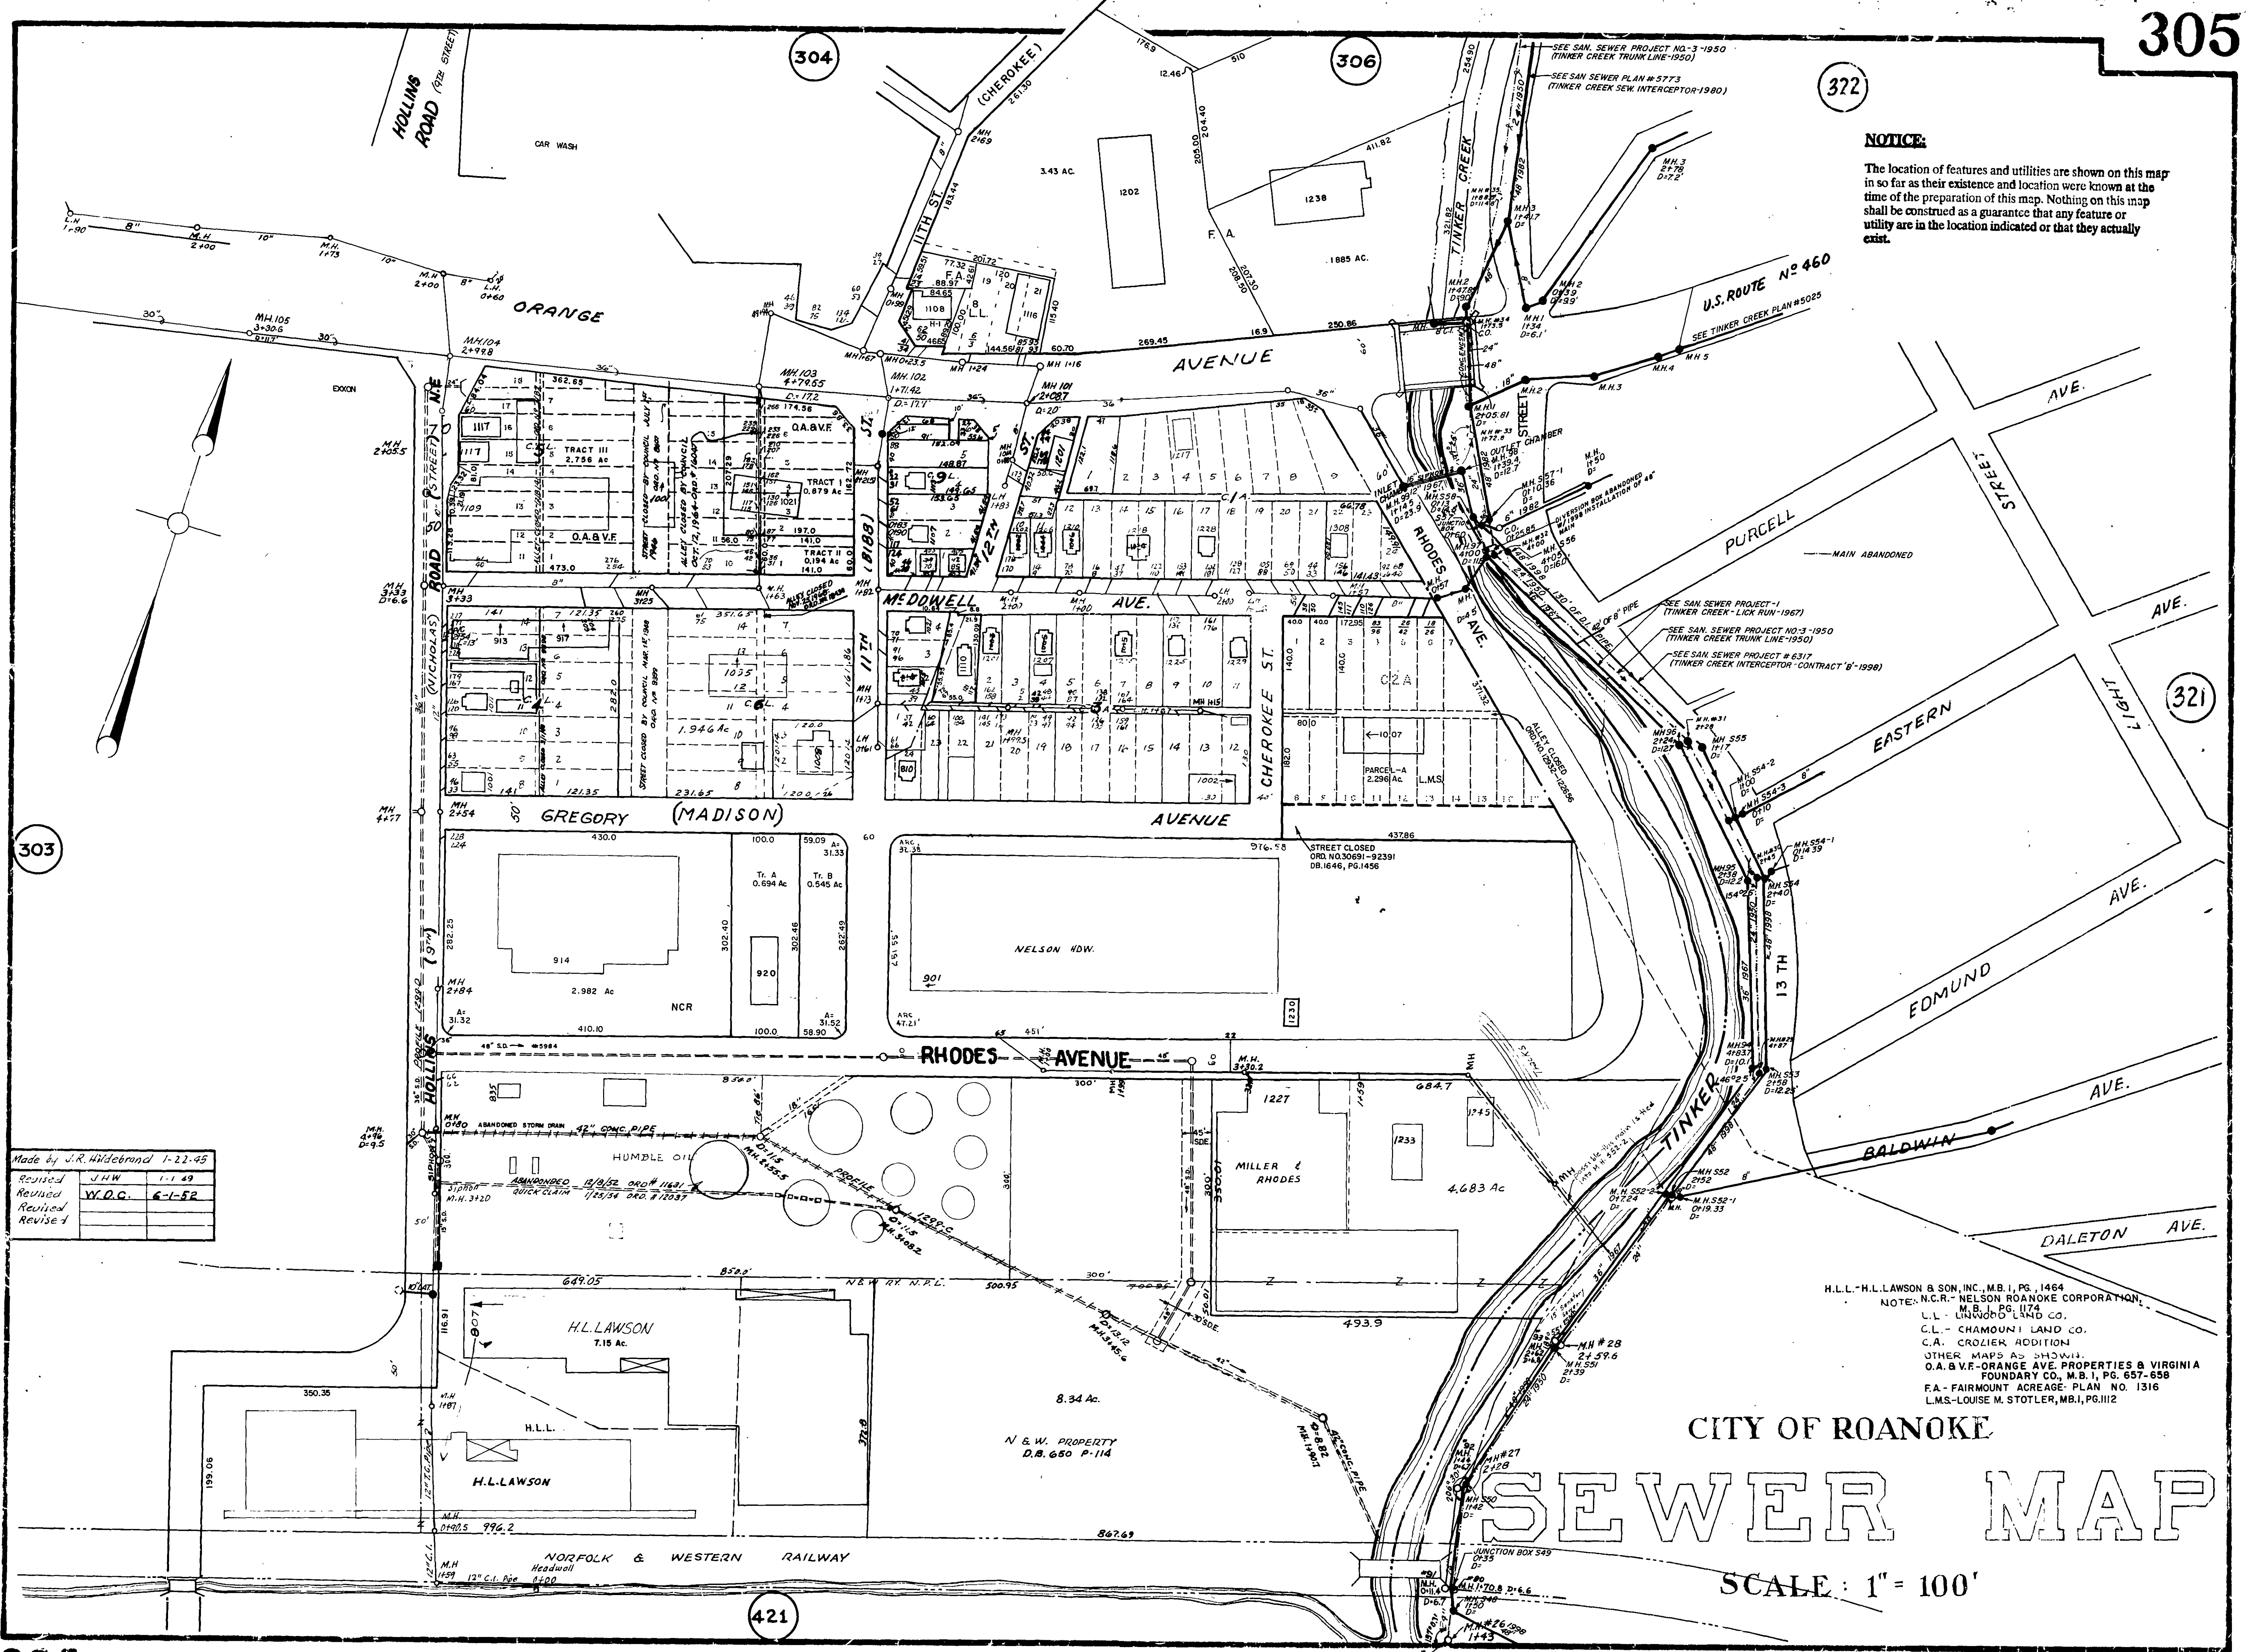

Made by J.R. Wildebrand 1-22-45

Revised	J.H.W.	1-1-49
Revised	W.D.C.	6-1-52
Revised		
Revised		

H.L.L.-H.L. LAWSON & SON, INC., M.B. 1, PG. 1464
NOTE: N.C.R.- NELSON ROANOKE CORPORATION.
L.L.- L.L. LINDSEY & SONS CO.
C.L.- CHAMOUNI LAND CO.
C.A.- CROZIER ADDITION
OTHER MAPS AS SHOWN
O.A.B.V.- ORANGE AVE. PROPERTIES & VIRGINIA
FOUNDRY CO., M.B. 1, PG. 657-658
F.A.- FAIRMOUNT ACREAGE- PLAN NO. 1316
L.M.S.- LOUISE M. STOTLER, M.B. 1, PG. 1112

CITY OF ROANOKE

SEWER MAP

SCALE: 1" = 100'