


NOTICE:

The location of features and utilities are shown on this map in so far as their existence and location were known at the time of the preparation of this map. Nothing on this map shall be construed as a guarantee that any feature or utility are in the location indicated or that they actually exist.

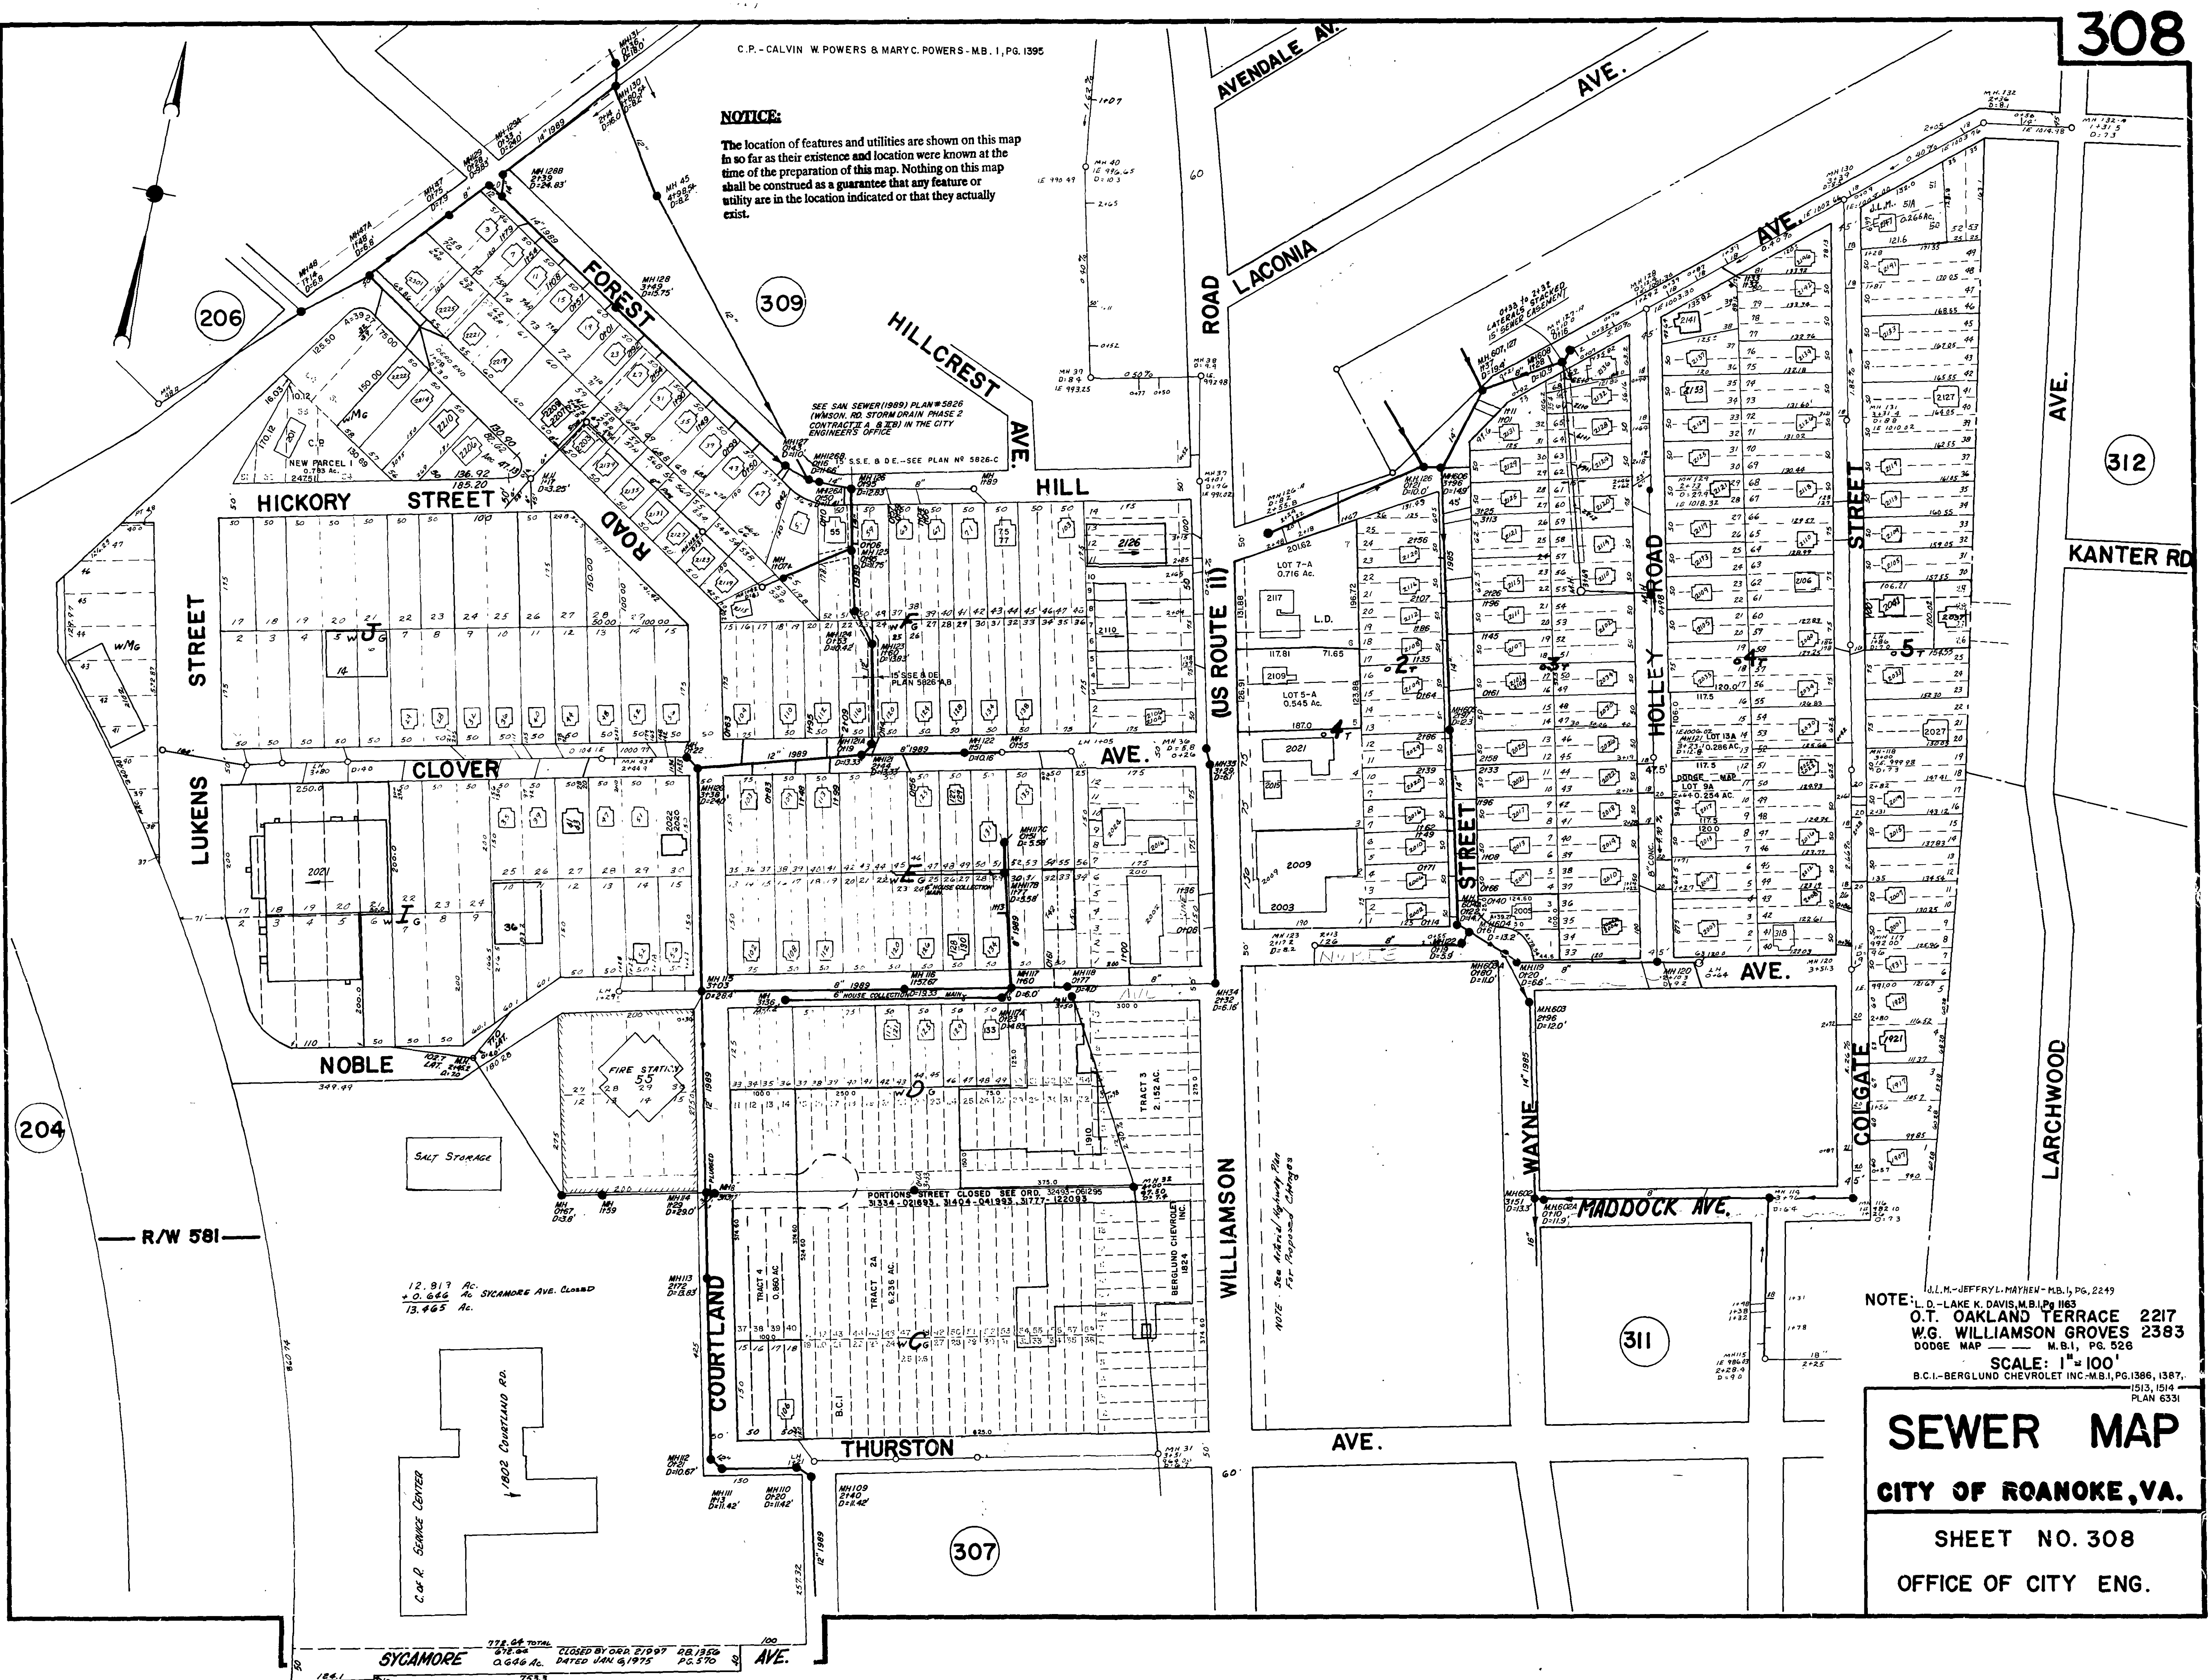

NOTE: J.L.M. - JEFFREY L. MAYHEW - M.B. 1, PG. 2249
L.D. - LAKE K. DAVIS, M.B. 1, PG. 1163
O.T. OAKLAND TERRACE 2217
W.G. WILLIAMSON GROVES 2383
DODGE MAP M.B. 1, PG. 526
SCALE: 1" = 100'
B.C.I. - BERGLUND CHEVROLET INC. - M.B. 1, PG. 1386, 1387, 1513, 1514
PLAN 6331

SEWER MAP
CITY OF ROANOKE, VA.
SHEET NO. 308
OFFICE OF CITY ENG.