


CITY OF ROANOKE SEWER MAP

SCALE: 1" = 100'

313

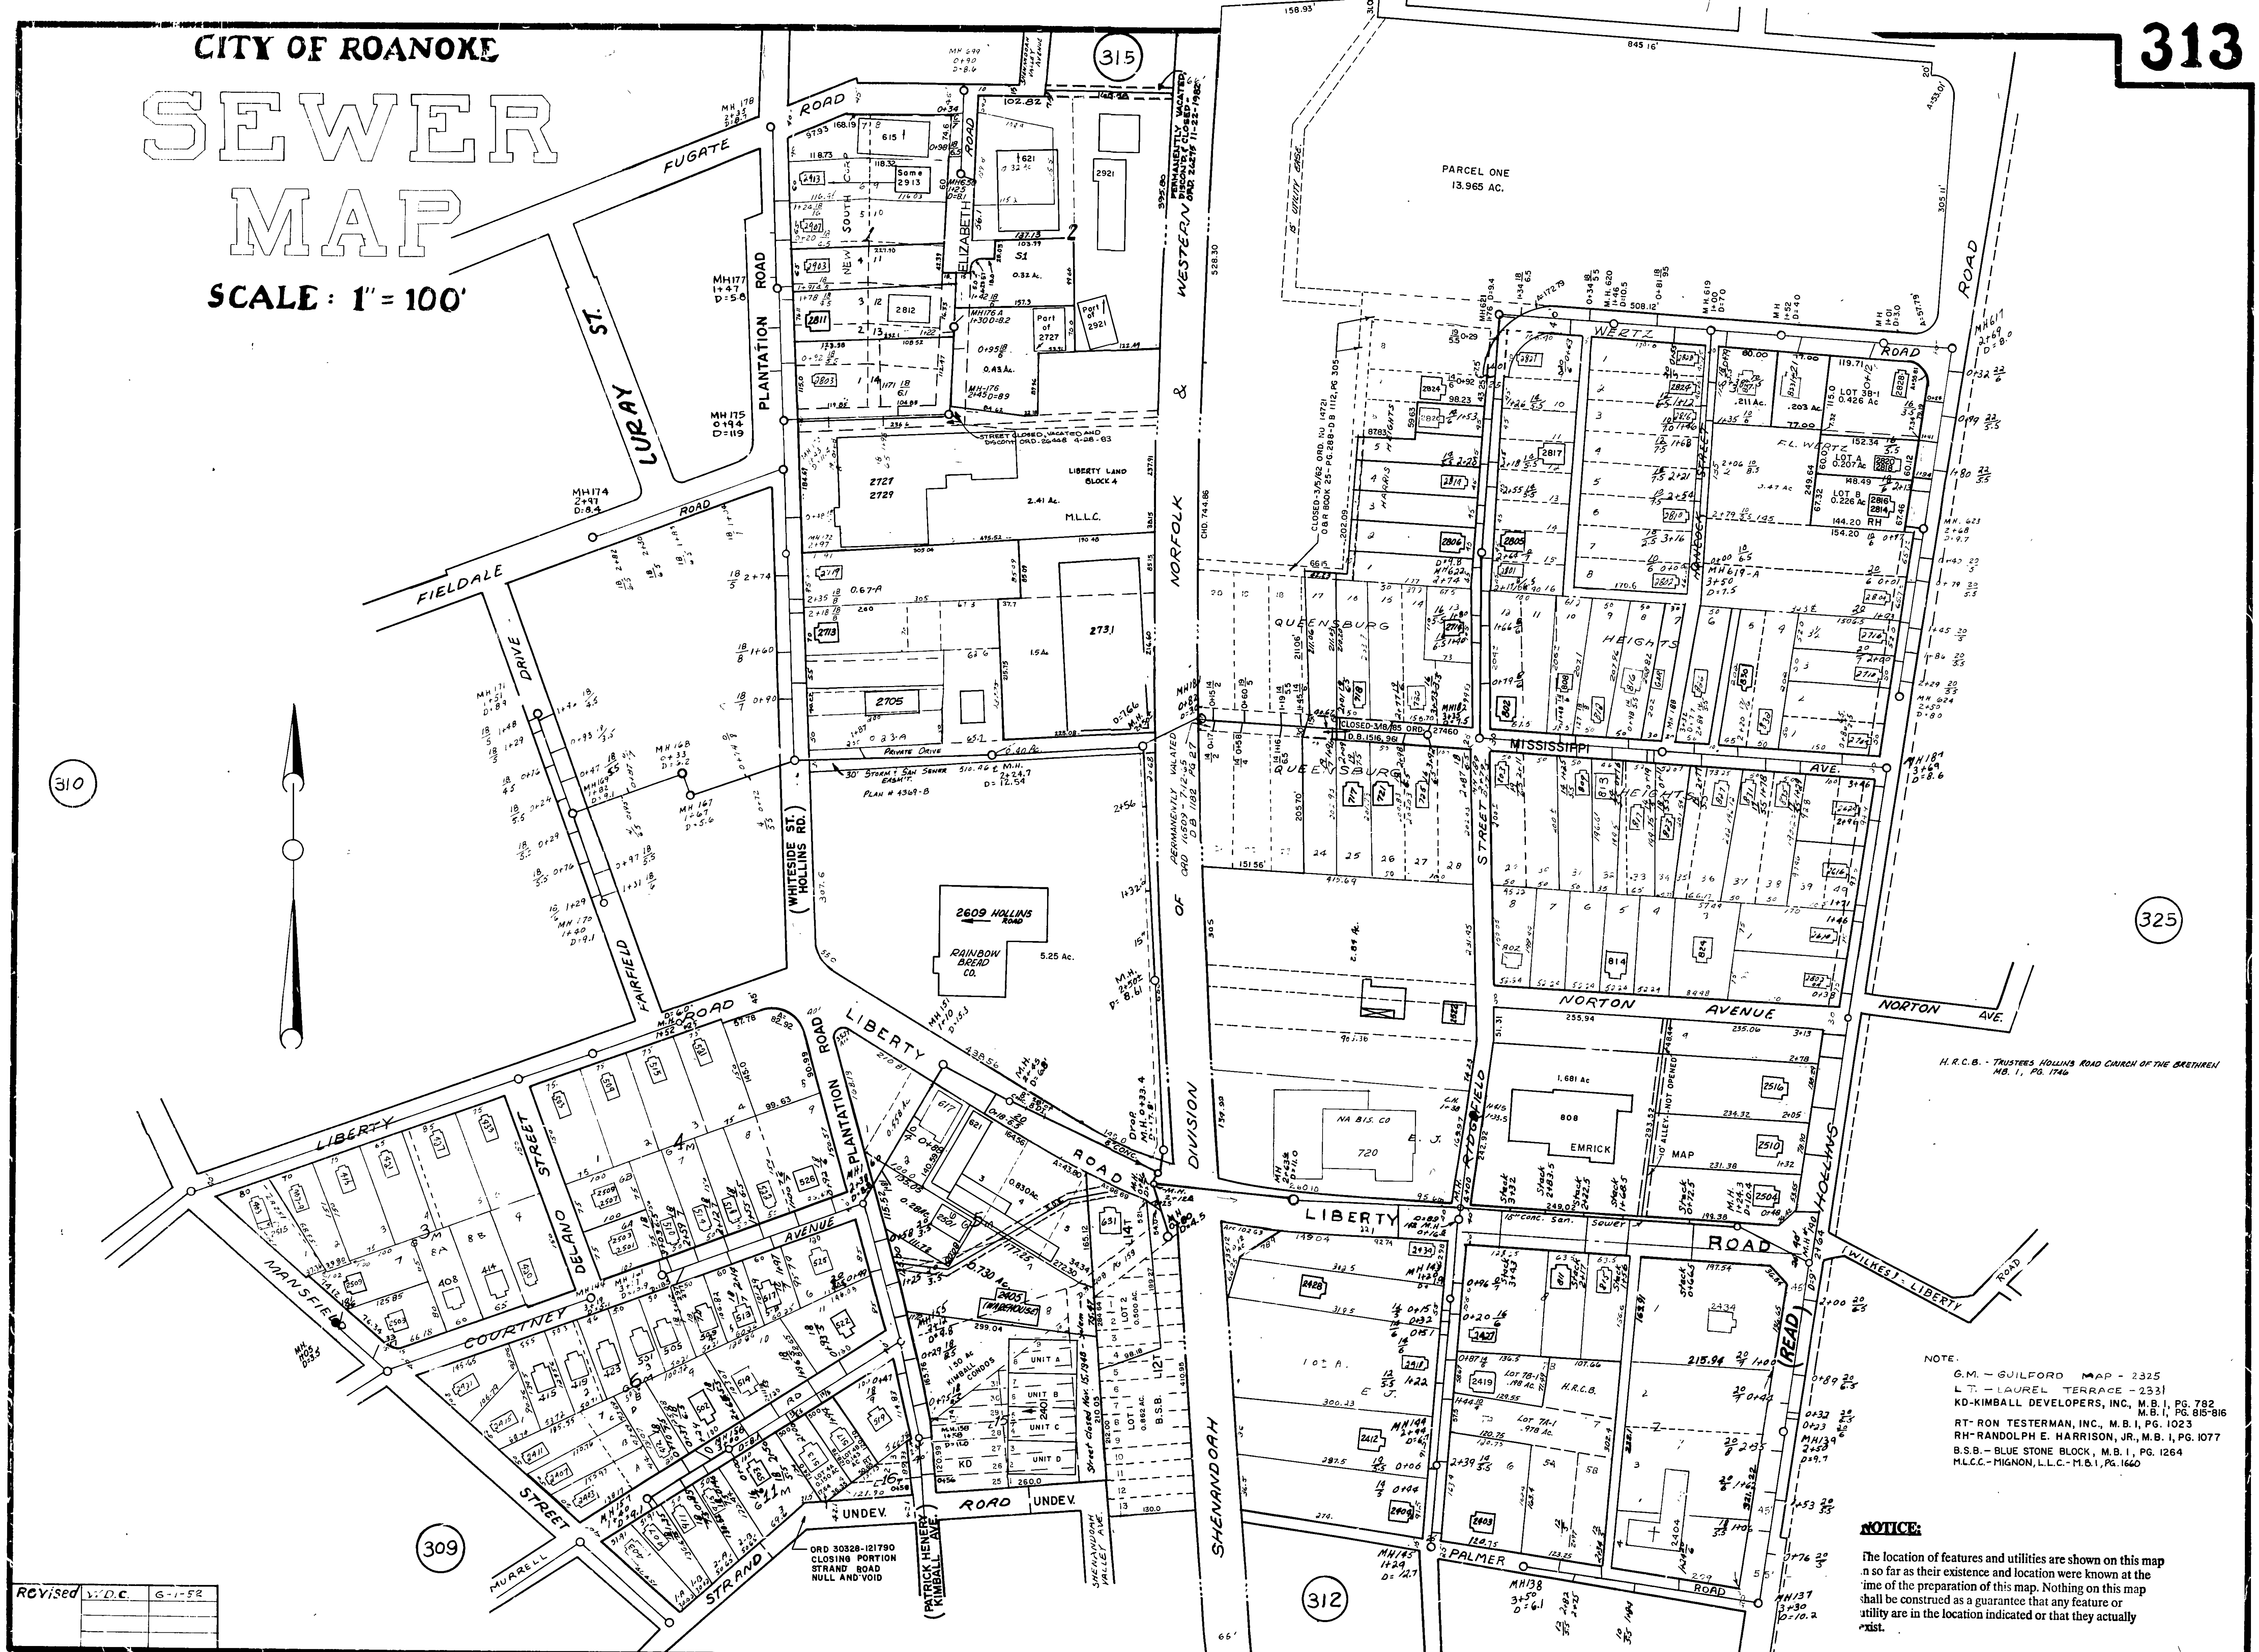

H.R.C.B. - TRUSTEES HOLLINS ROAD CHURCH OF THE BRETHREN
M.B. 1, PG. 1746

NOTE:
G.M. - GUILFORD MAP - 2325
L.T. - LAUREL TERRACE - 2331
K.D. - KIMBALL DEVELOPERS, INC., M.B. 1, PG. 782
M.B. 1, PG. 815-816
R.T. - RON TESTERMAN, INC., M.B. 1, PG. 1023
R.H. - RANDOLPH E. HARRISON, JR., M.B. 1, PG. 1077
B.S.B. - BLUE STONE BLOCK, M.B. 1, PG. 1264
M.L.C.C. - MIGNON, L.L.C. - M.B. 1, PG. 1660

NOTICE

The location of features and utilities are shown on this map
so far as their existence and location were known at the
time of the preparation of this map. Nothing on this map
shall be construed as a guarantee that any feature or
utility are in the location indicated or that they actually
exist.

Revised	W.D.C.	6-1-52

313

313