


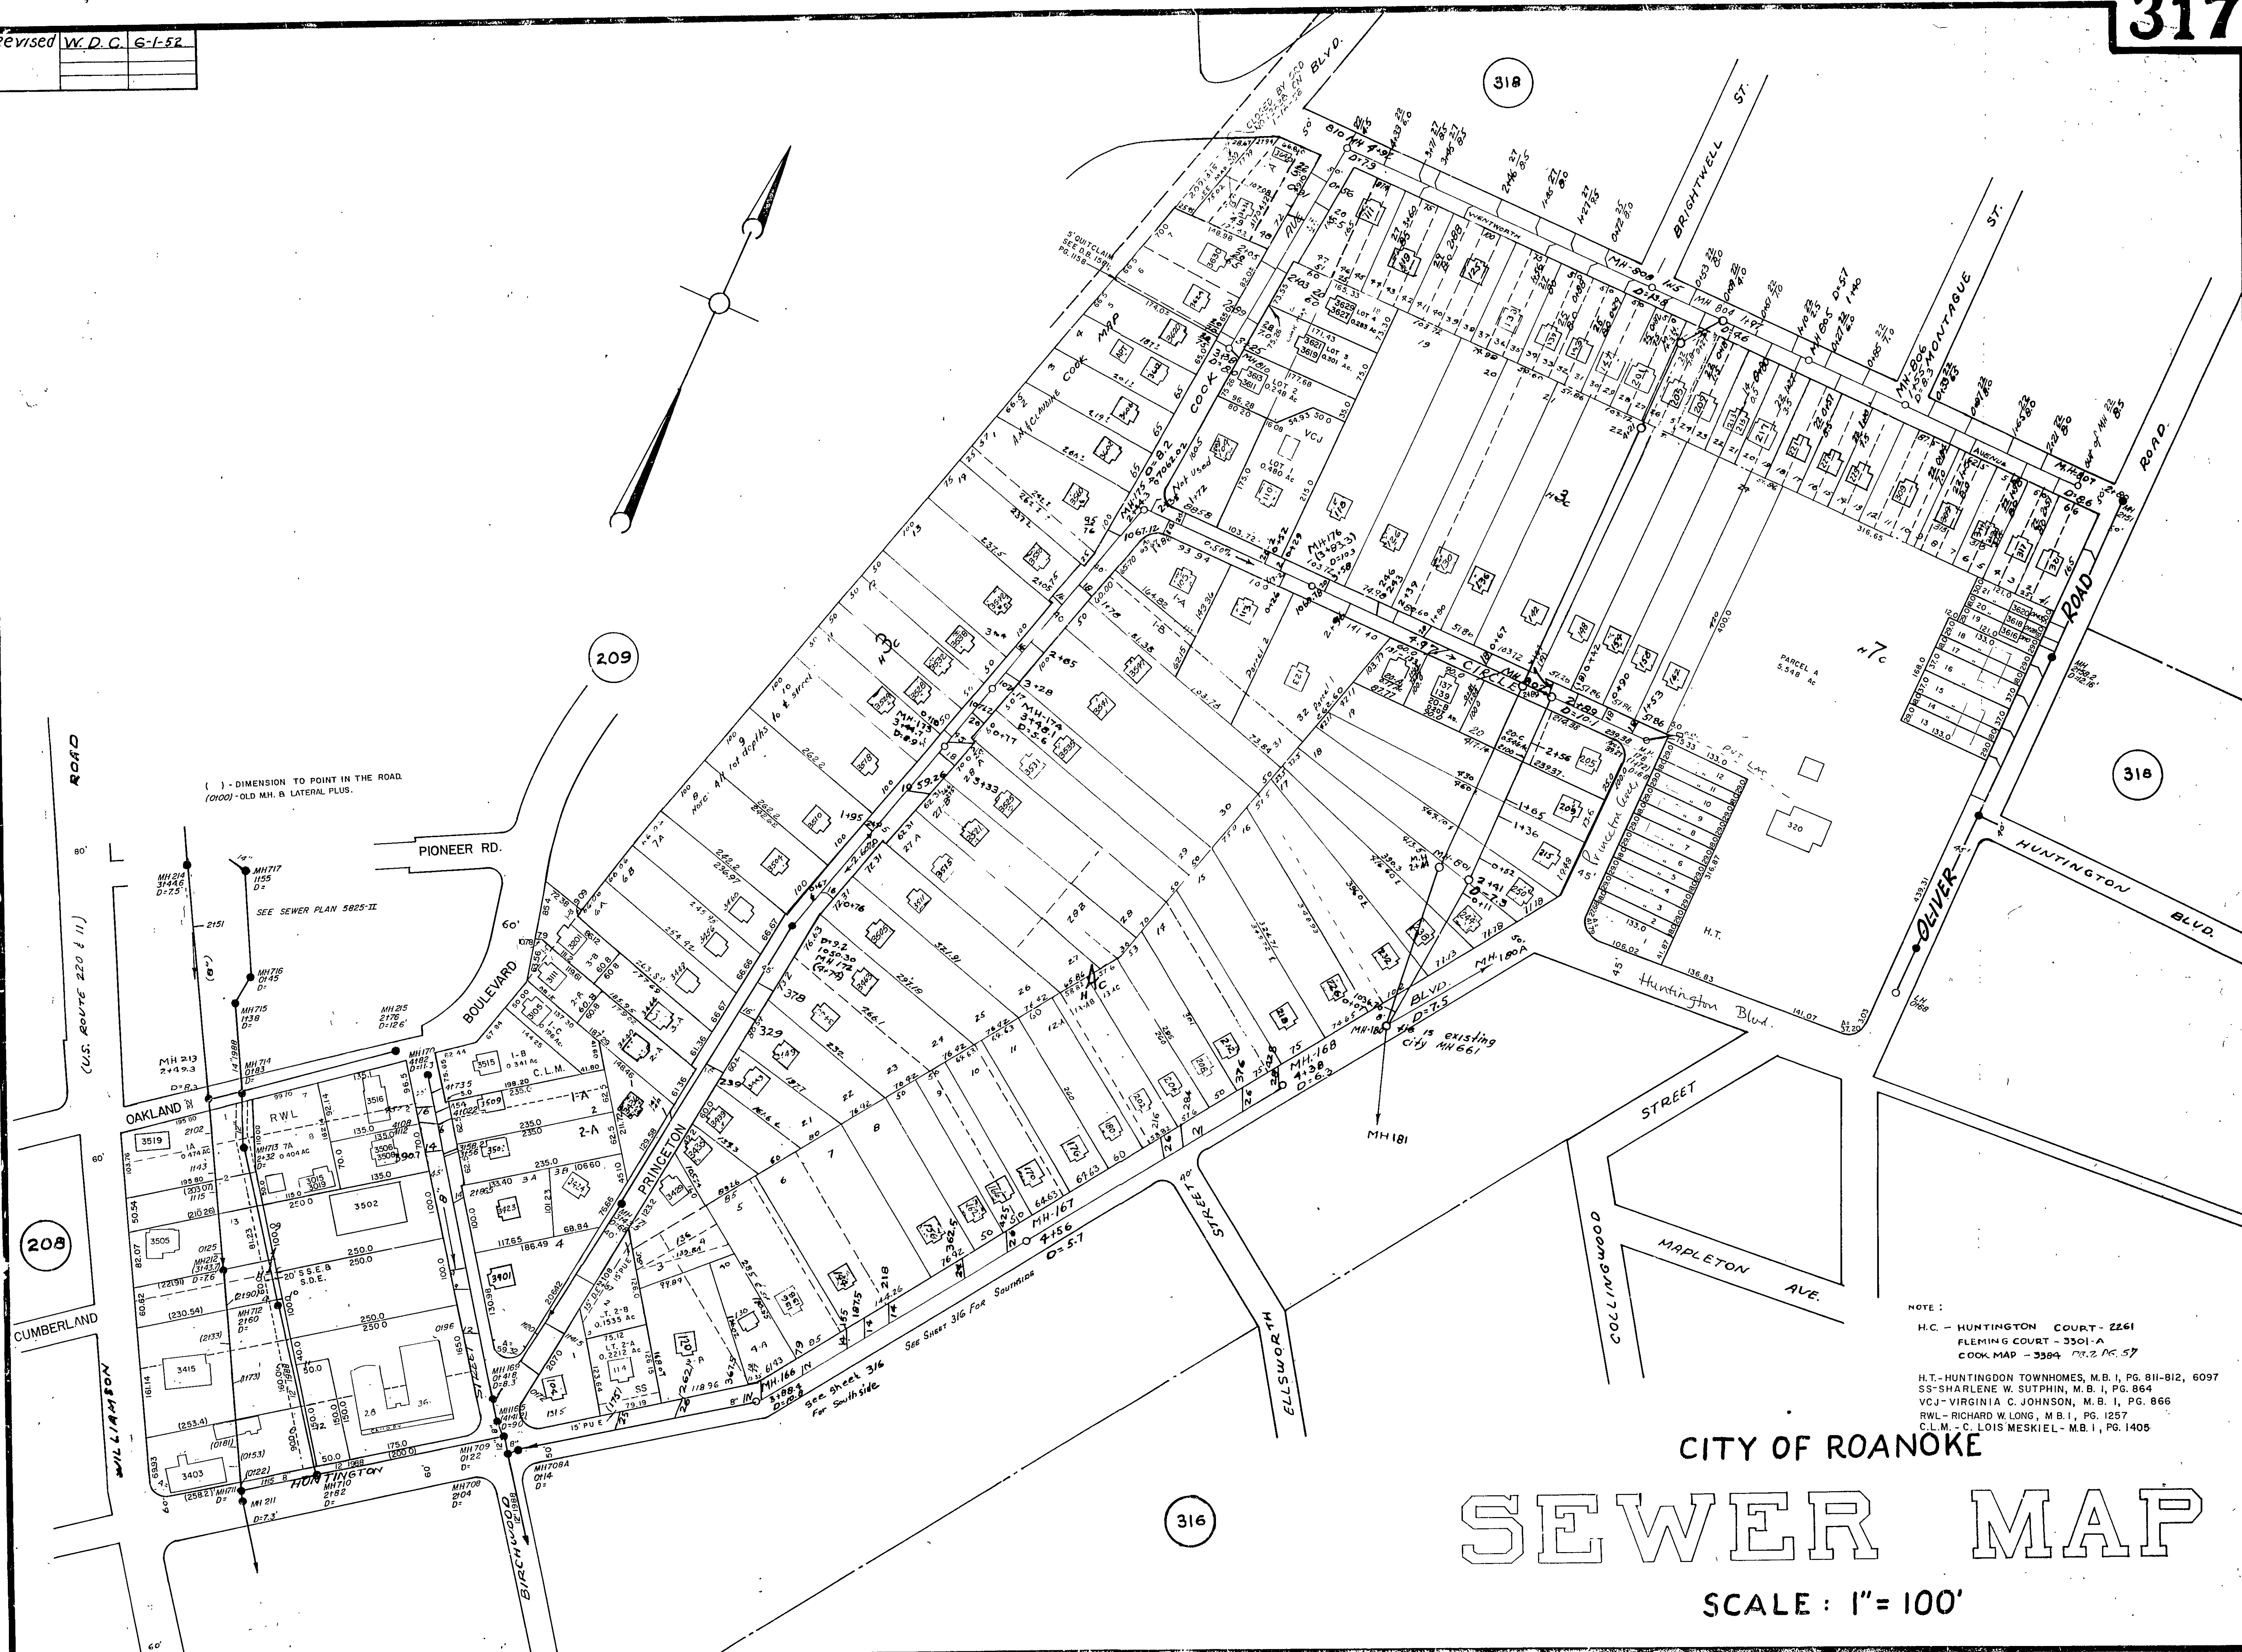

() - DIMENSION TO POINT IN THE ROAD.
(0100) - OLD M.H. B. LATERAL PLUS.

NOTE:
H.C. - HUNTINGTON COURT - 2261
FLEMING COURT - 3301-A
COOK MAP - 3584 10.2 PG. 57

H.T. - HUNTINGTON TOWNHOMES, M.B. I, PG. 811-812, 6097
SS - SHARLENE W. SUTPHIN, M.B. I, PG. 864
VCJ - VIRGINIA C. JOHNSON, M.B. I, PG. 866
RWL - RICHARD W. LONG, M.B. I, PG. 1257
C.L.M. - C. LOIS MESKIEL - M.B. I, PG. 1405

CITY OF ROANOKE

SEWER MAP

SCALE: 1" = 100'