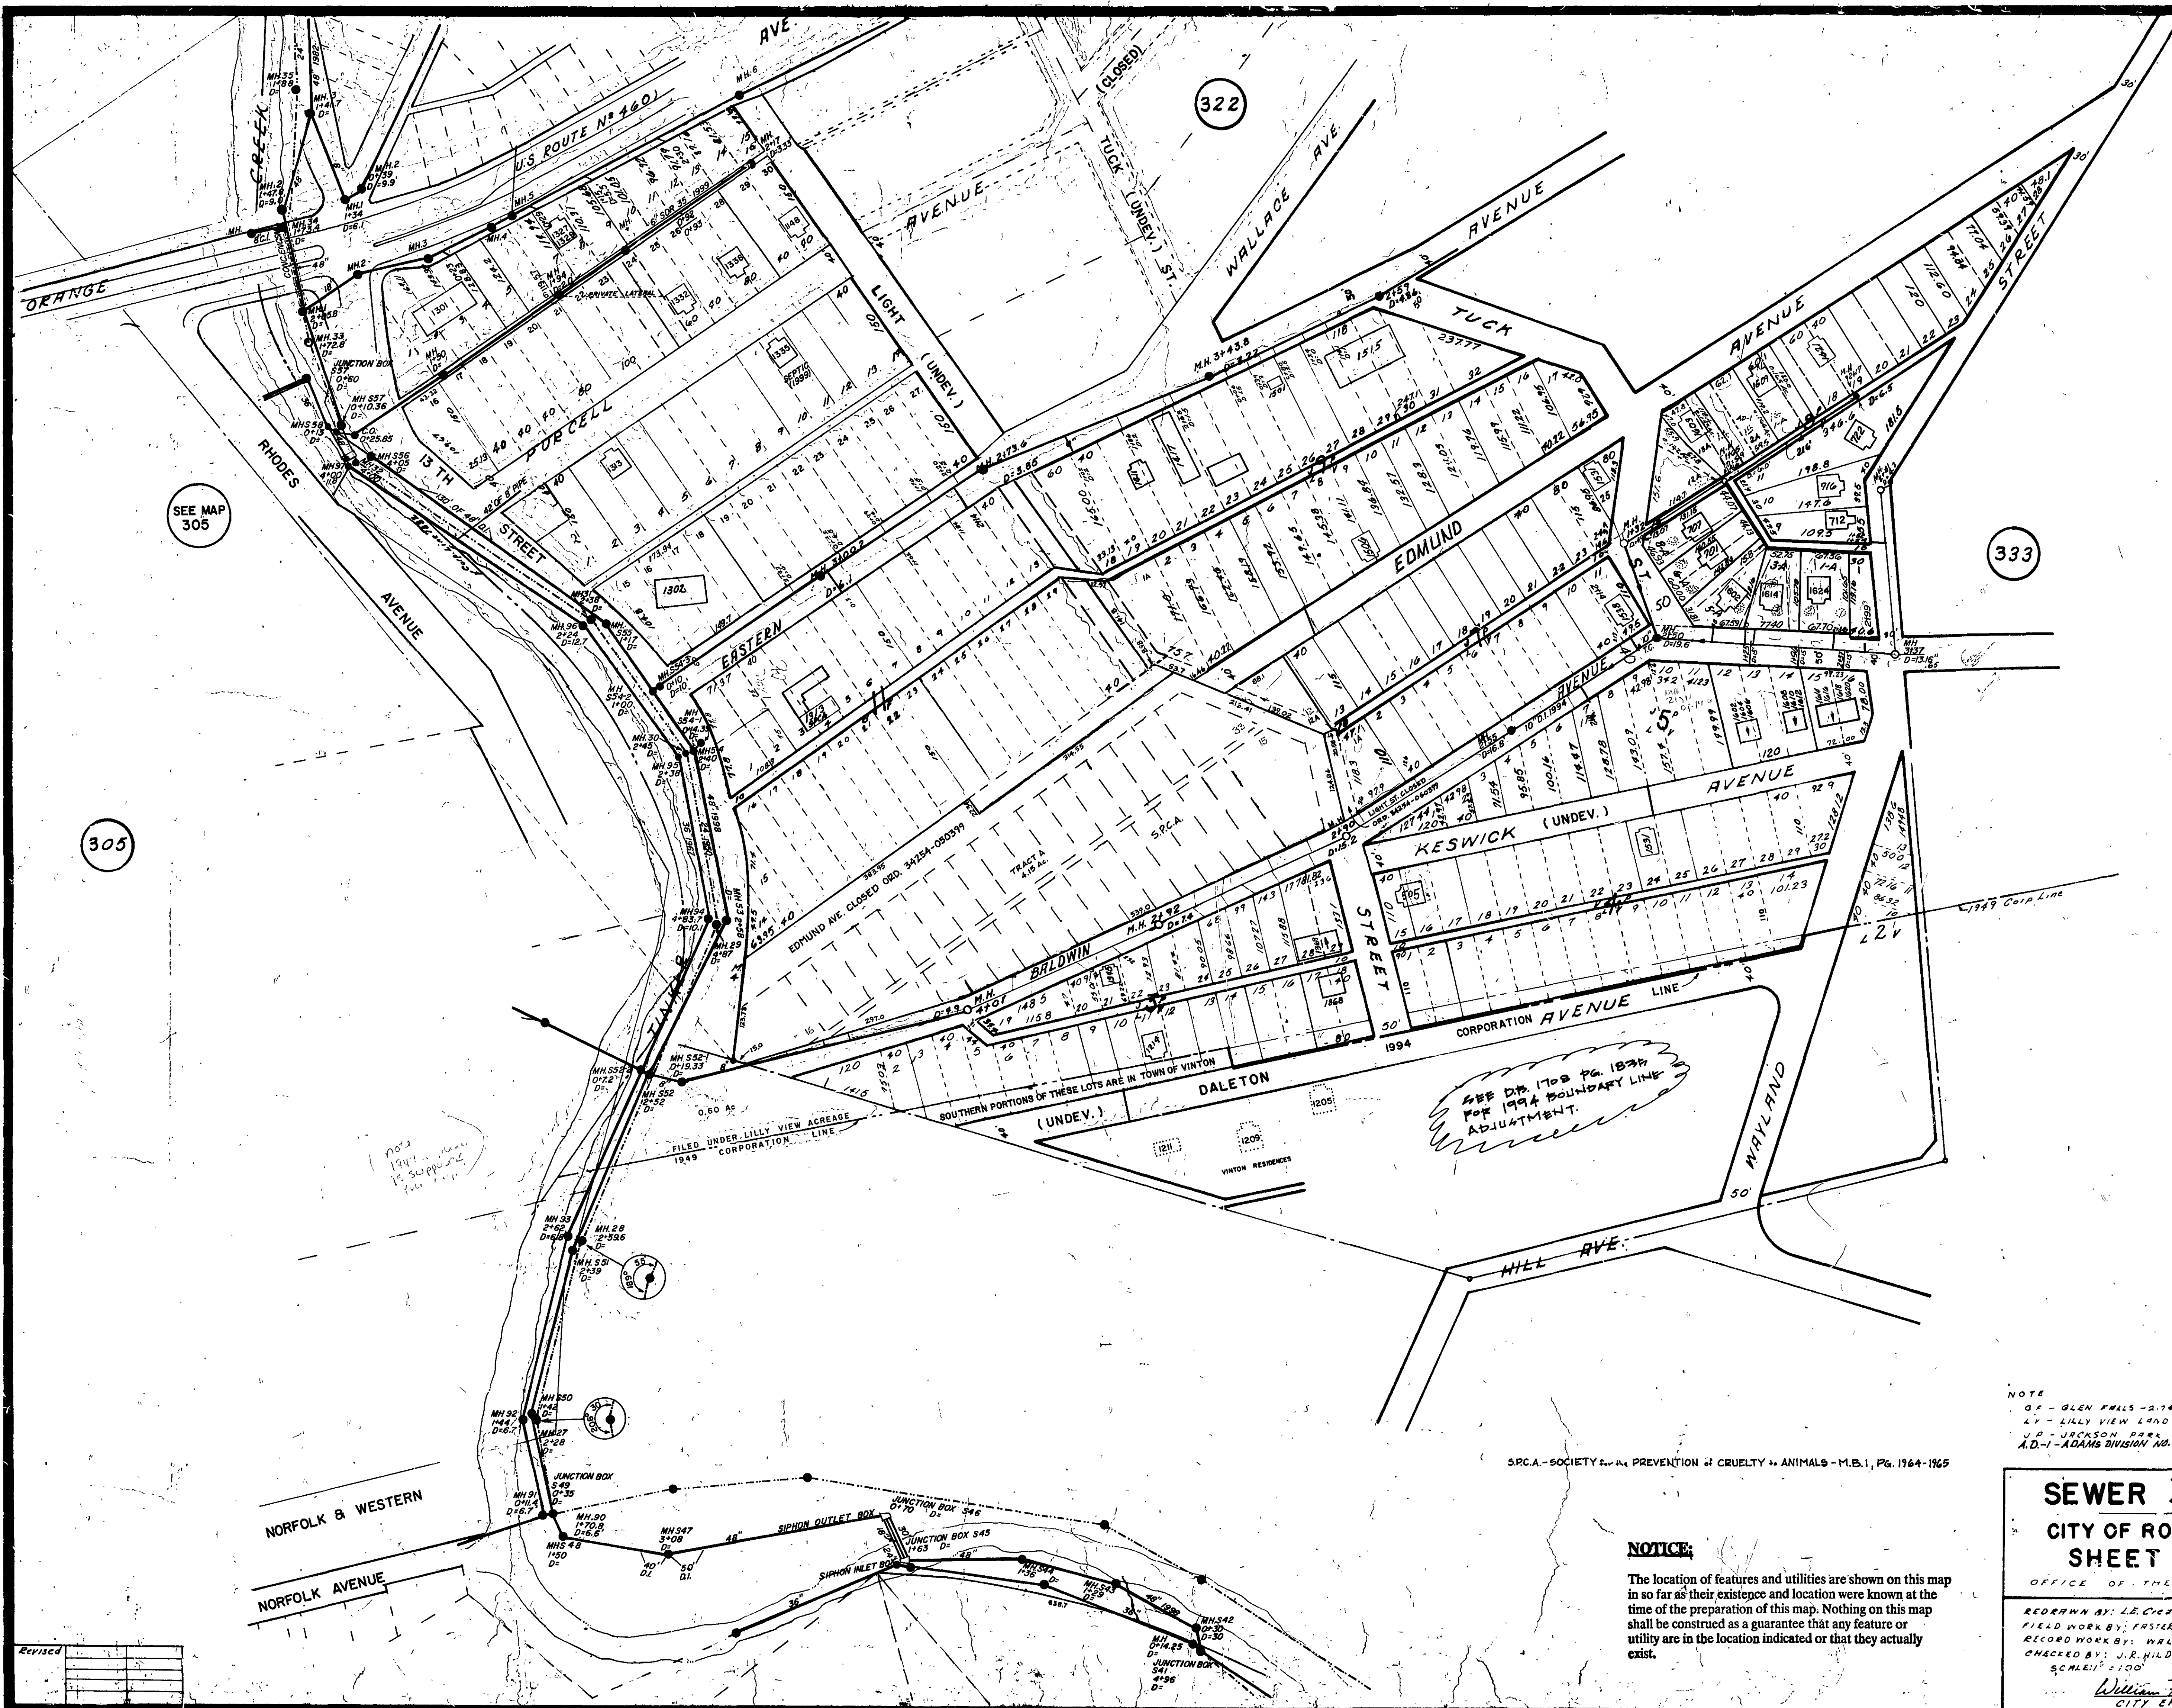


NOTE
OF - GLEN FALLS - 2-14-1
LV - LILLY VIEW LAND CO 1-321
JD - JACKSON PARK 1-321
AD-1 - ADAMS DIVISION NO. 1 - M.B. 1, PG. 2438

S.P.C.A. - SOCIETY FOR THE PREVENTION OF CRUELTY TO ANIMALS - M.B. 1, PG. 1964-1965

NOTICE:
The location of features and utilities are shown on this map in so far as their existence and location were known at the time of the preparation of this map. Nothing on this map shall be construed as a guarantee that any feature or utility are in the location indicated or that they actually exist.

SEWER 321 MAP
CITY OF ROANOKE, VA.
SHEET NO. 321
OFFICE OF THE CITY ENGINEER

RECORDED BY: J.E. CHESSEY	DATE: 2-1968
FIELD WORK BY: FASTER FELLERS	DATE: 2-1949
RECORD WORK BY: WALKER	DATE: 12-1948
CHECKED BY: J.R. HILDEBRAND	DATE: 12-1949
SCALE: 1"=100'	COMPLETED: 12-1949
REVISOR: 3-20-48	

William F. Clark
CITY ENGINEER