


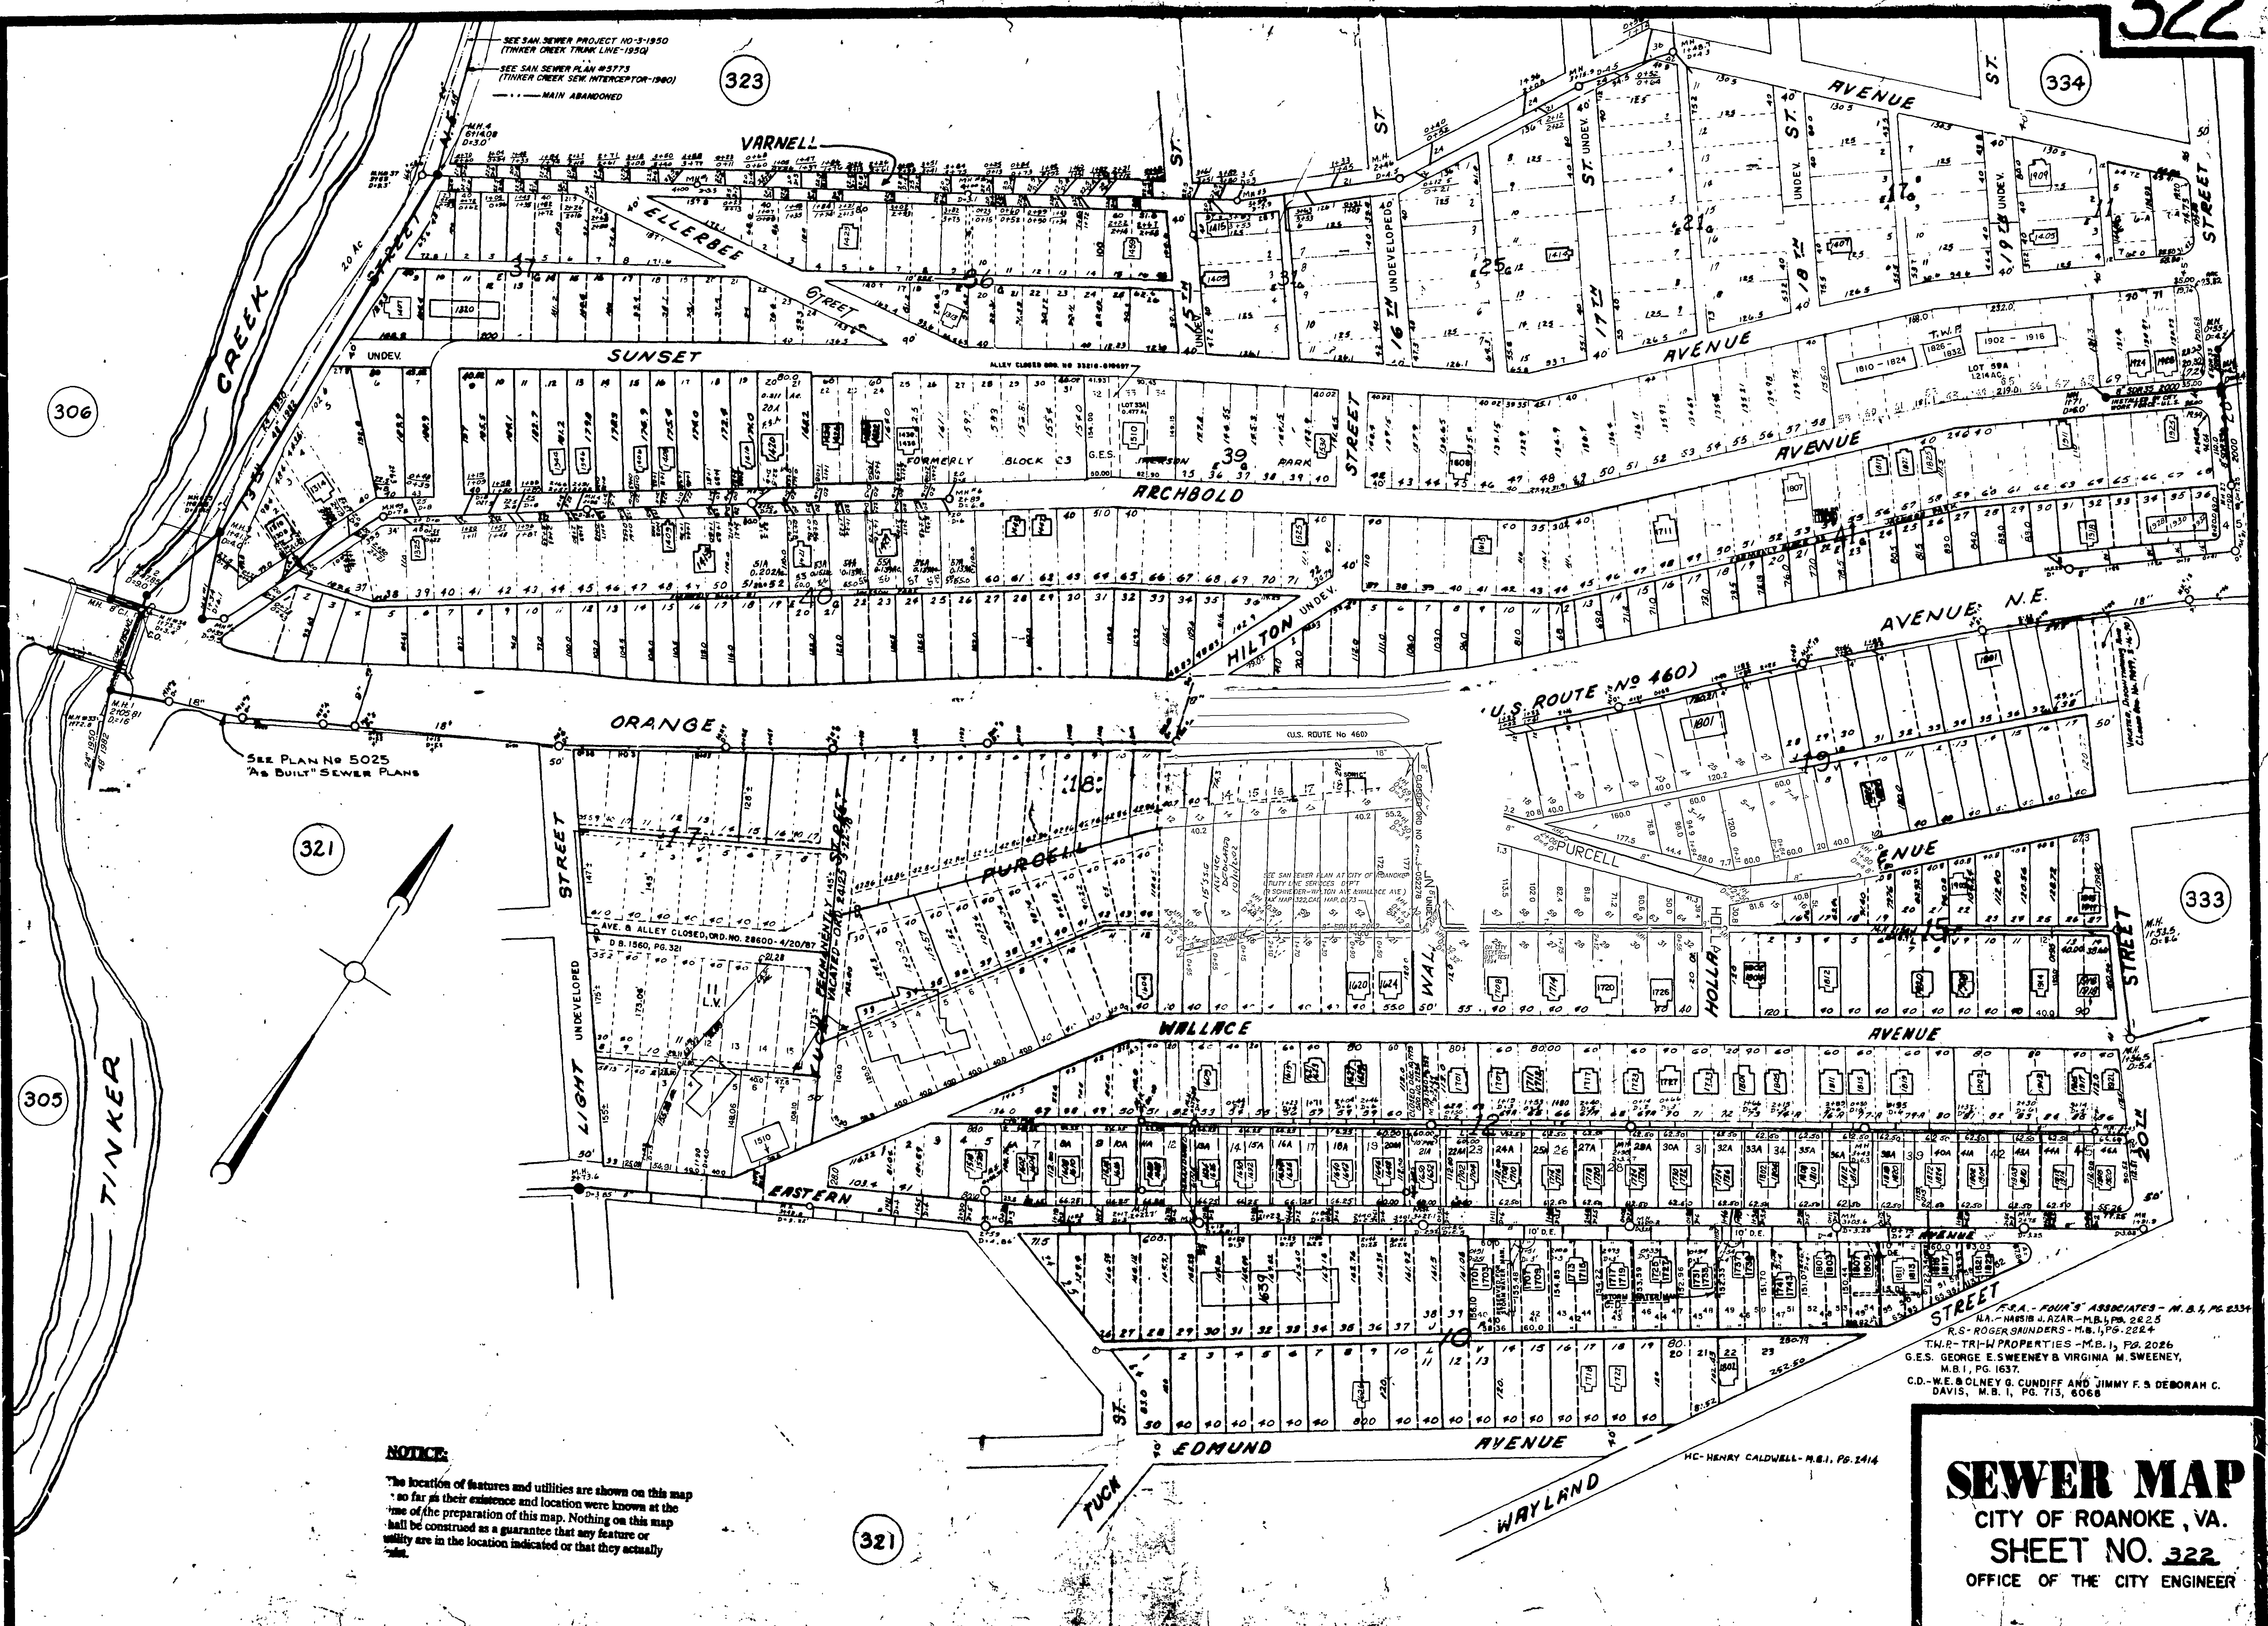

NOTICE:
The location of features and utilities are shown on this map
so far as their existence and location were known at the
time of the preparation of this map. Nothing on this map
shall be construed as a guarantee that any feature or
utility are in the location indicated or that they actually
exist.

F.S.A. - FOUR'S ASSOCIATES - M.B.I., PG. 2334
H.A. - HANSEN & ASSOCIATES - M.B.I., PG. 2225
R.S. - ROGERSON & ASSOCIATES - M.B.I., PG. 2224
T.H.R. - TRI-H PROPERTIES - M.B.I., PG. 2026
G.E.S. - GEORGE E. SWEENEY & VIRGINIA M. SWEENEY,
M.B.I., PG. 1637
C.D. - W.E. & D. CUNIFF AND JIMMY F. S. DEBORAH C.
DAVIS, M.B.I., PG. 713, 6068

SEWER MAP
CITY OF ROANOKE, VA.
SHEET NO. 322
OFFICE OF THE CITY ENGINEER