

CITY OF ROANOKE


SEWER MAP

SCALE: 1" = 100'

NOTICE:

The location of features and utilities are shown on this map in so far as their existence and location were known at the time of the preparation of this map. Nothing on this map shall be construed as a guarantee that any feature or utility are in the location indicated or that they actually exist.

NOTE:-
BH- BLUE HILLS - 3584
BA- BLUESTONE ADDITION - 2320
TINKER CREEK ACRES
HOLLINS ROAD ACRES
FELLEN'S FARM ACRES - 2251
BP - BLUESTONE PARK
CR-CITY OF ROANOKE, M.B. 1, PG. 801
L.K.- LEON R. & GRACE C. KYTCHEN, M.B.1, PG. 947
L.R.-LOTTIE R. HICKS, M.B.1, PG. 1300
F.H.- FERRIS-HALE DIVISION, M.B.1, PG. 1393
P.D.- PARKER DIVISION, M.B.1, PG. 1057
C.K.W.- CARL & KAREN WILSON, M.B.1, PG. 1071
G.B.H.- GEORGE G. & BARBARA G. HICKS - M.B.1, PG. 2047
R.A.S.- RADFORD ROAD SUBDIVISION - M.B.1, PG. 2051

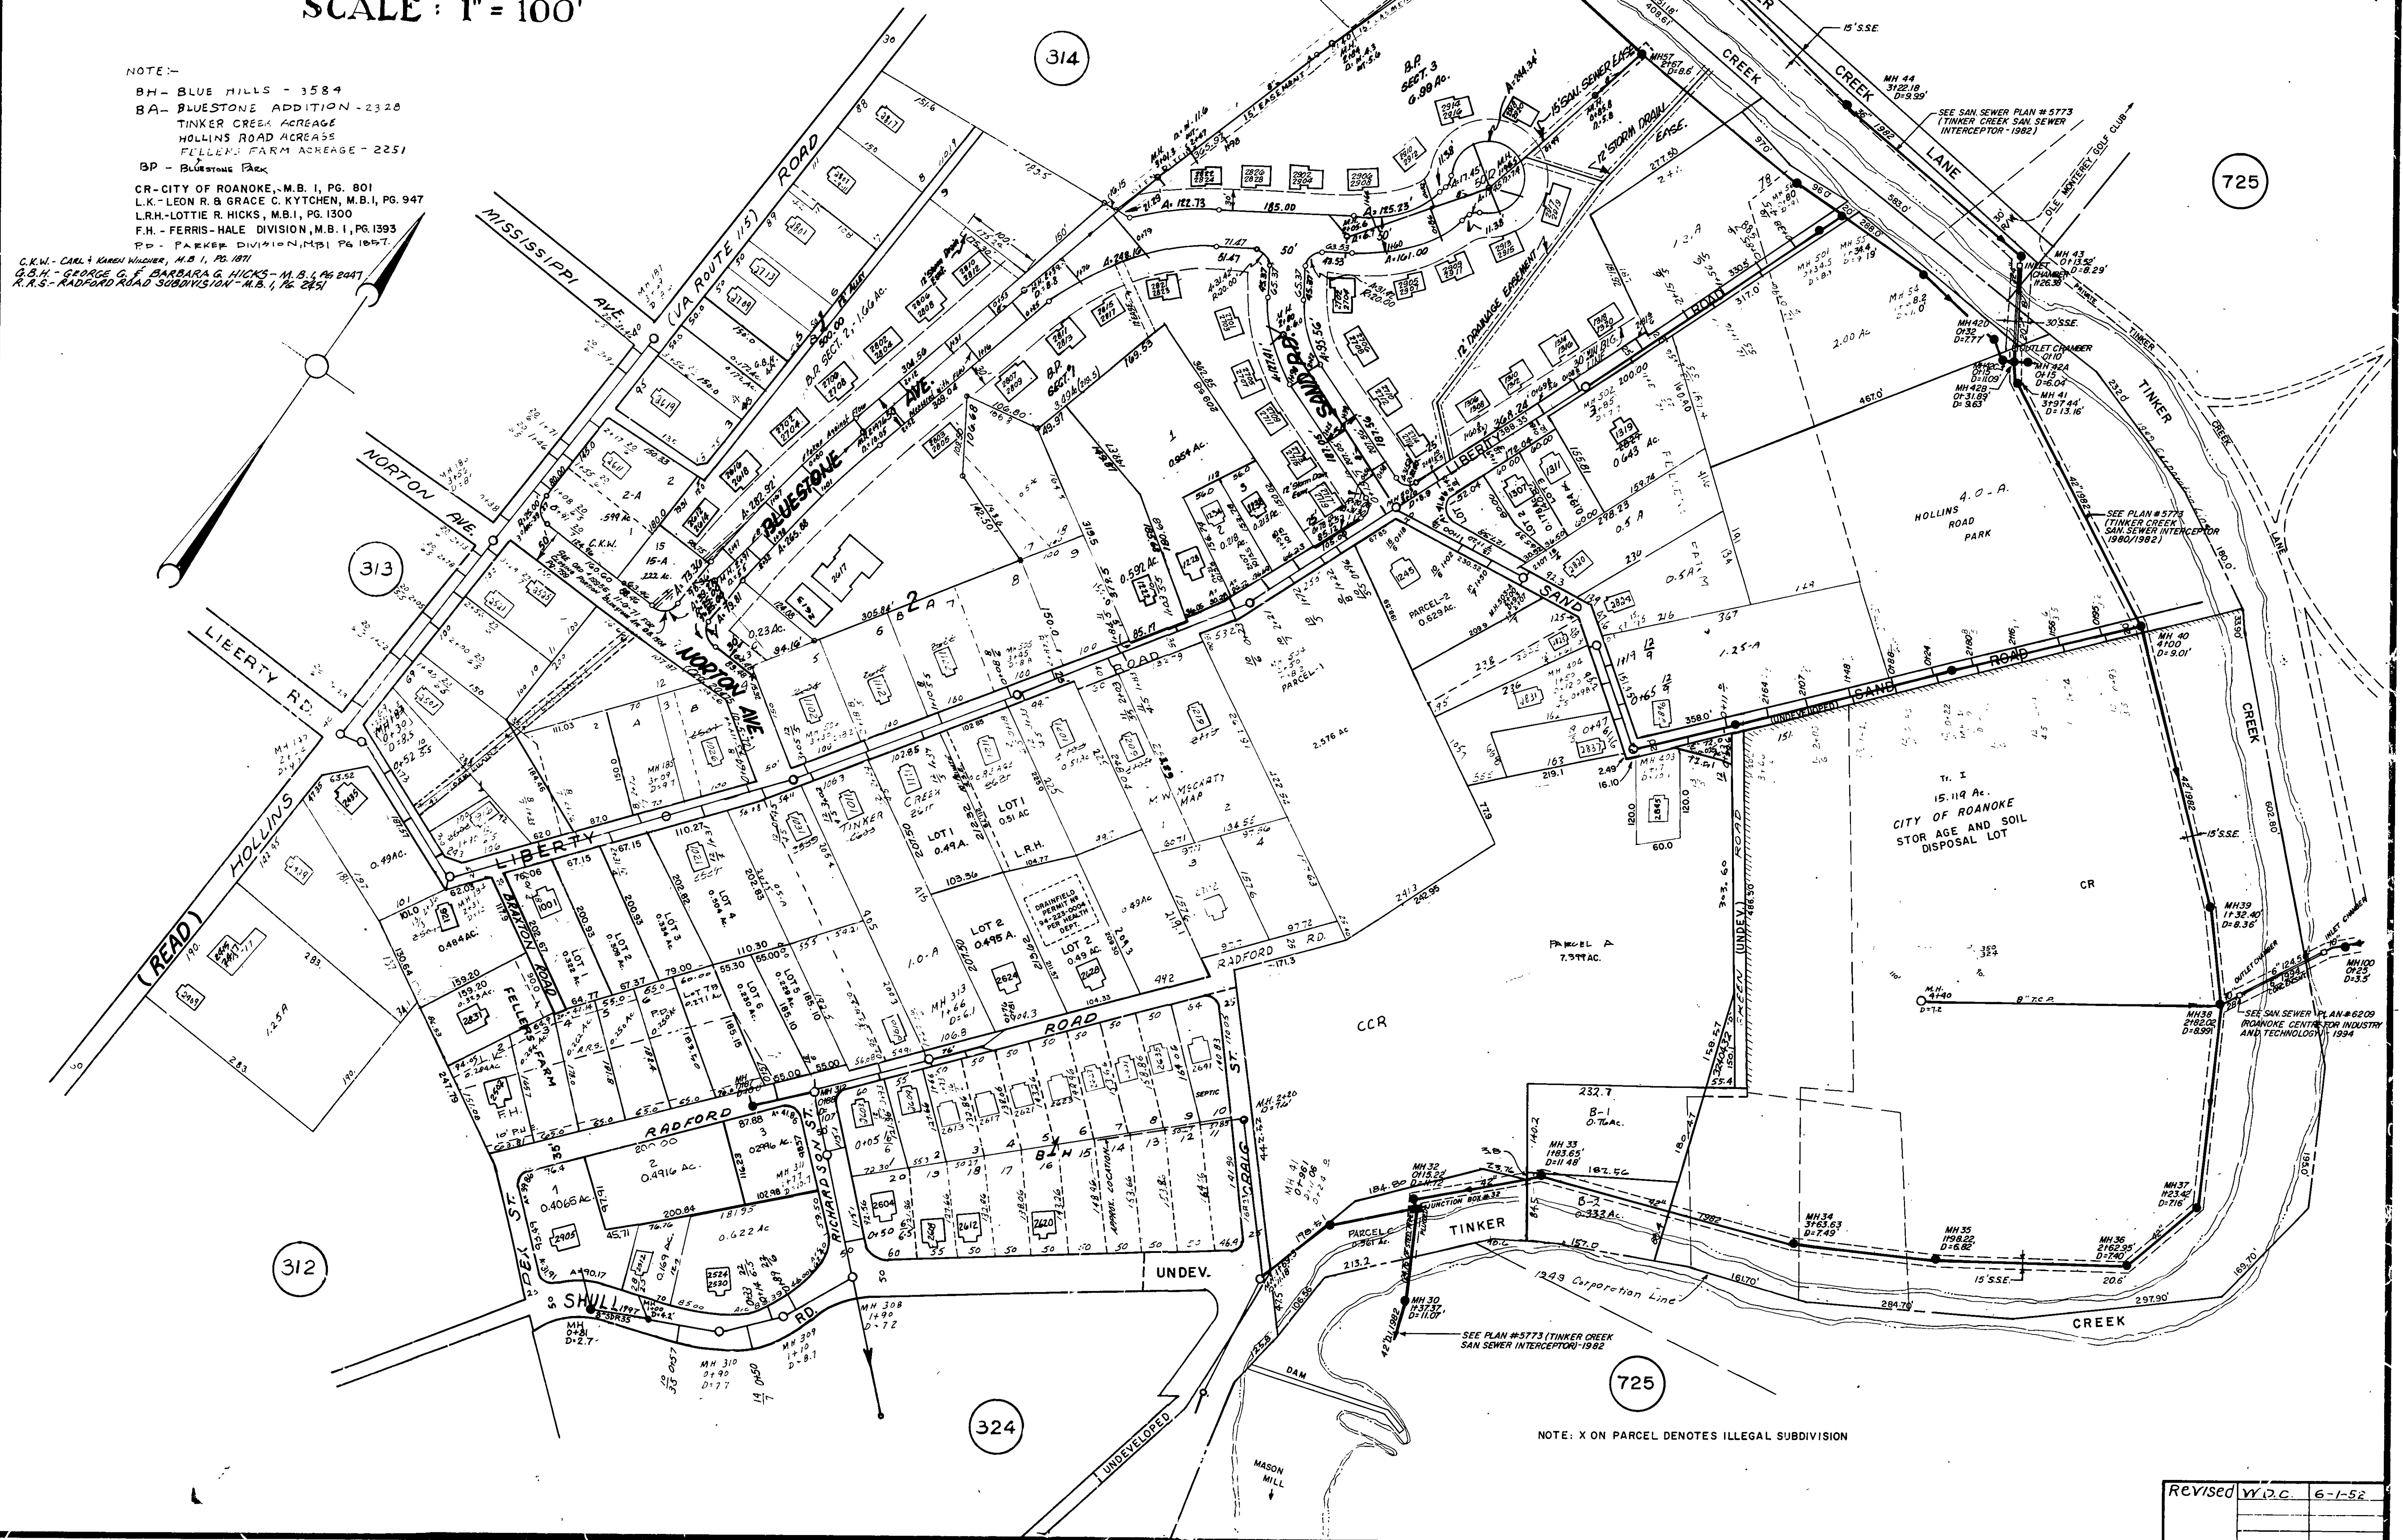

NOTE: X ON PARCEL DENOTES ILLEGAL SUBDIVISION

REVISED BY D.C. 6-1-52