
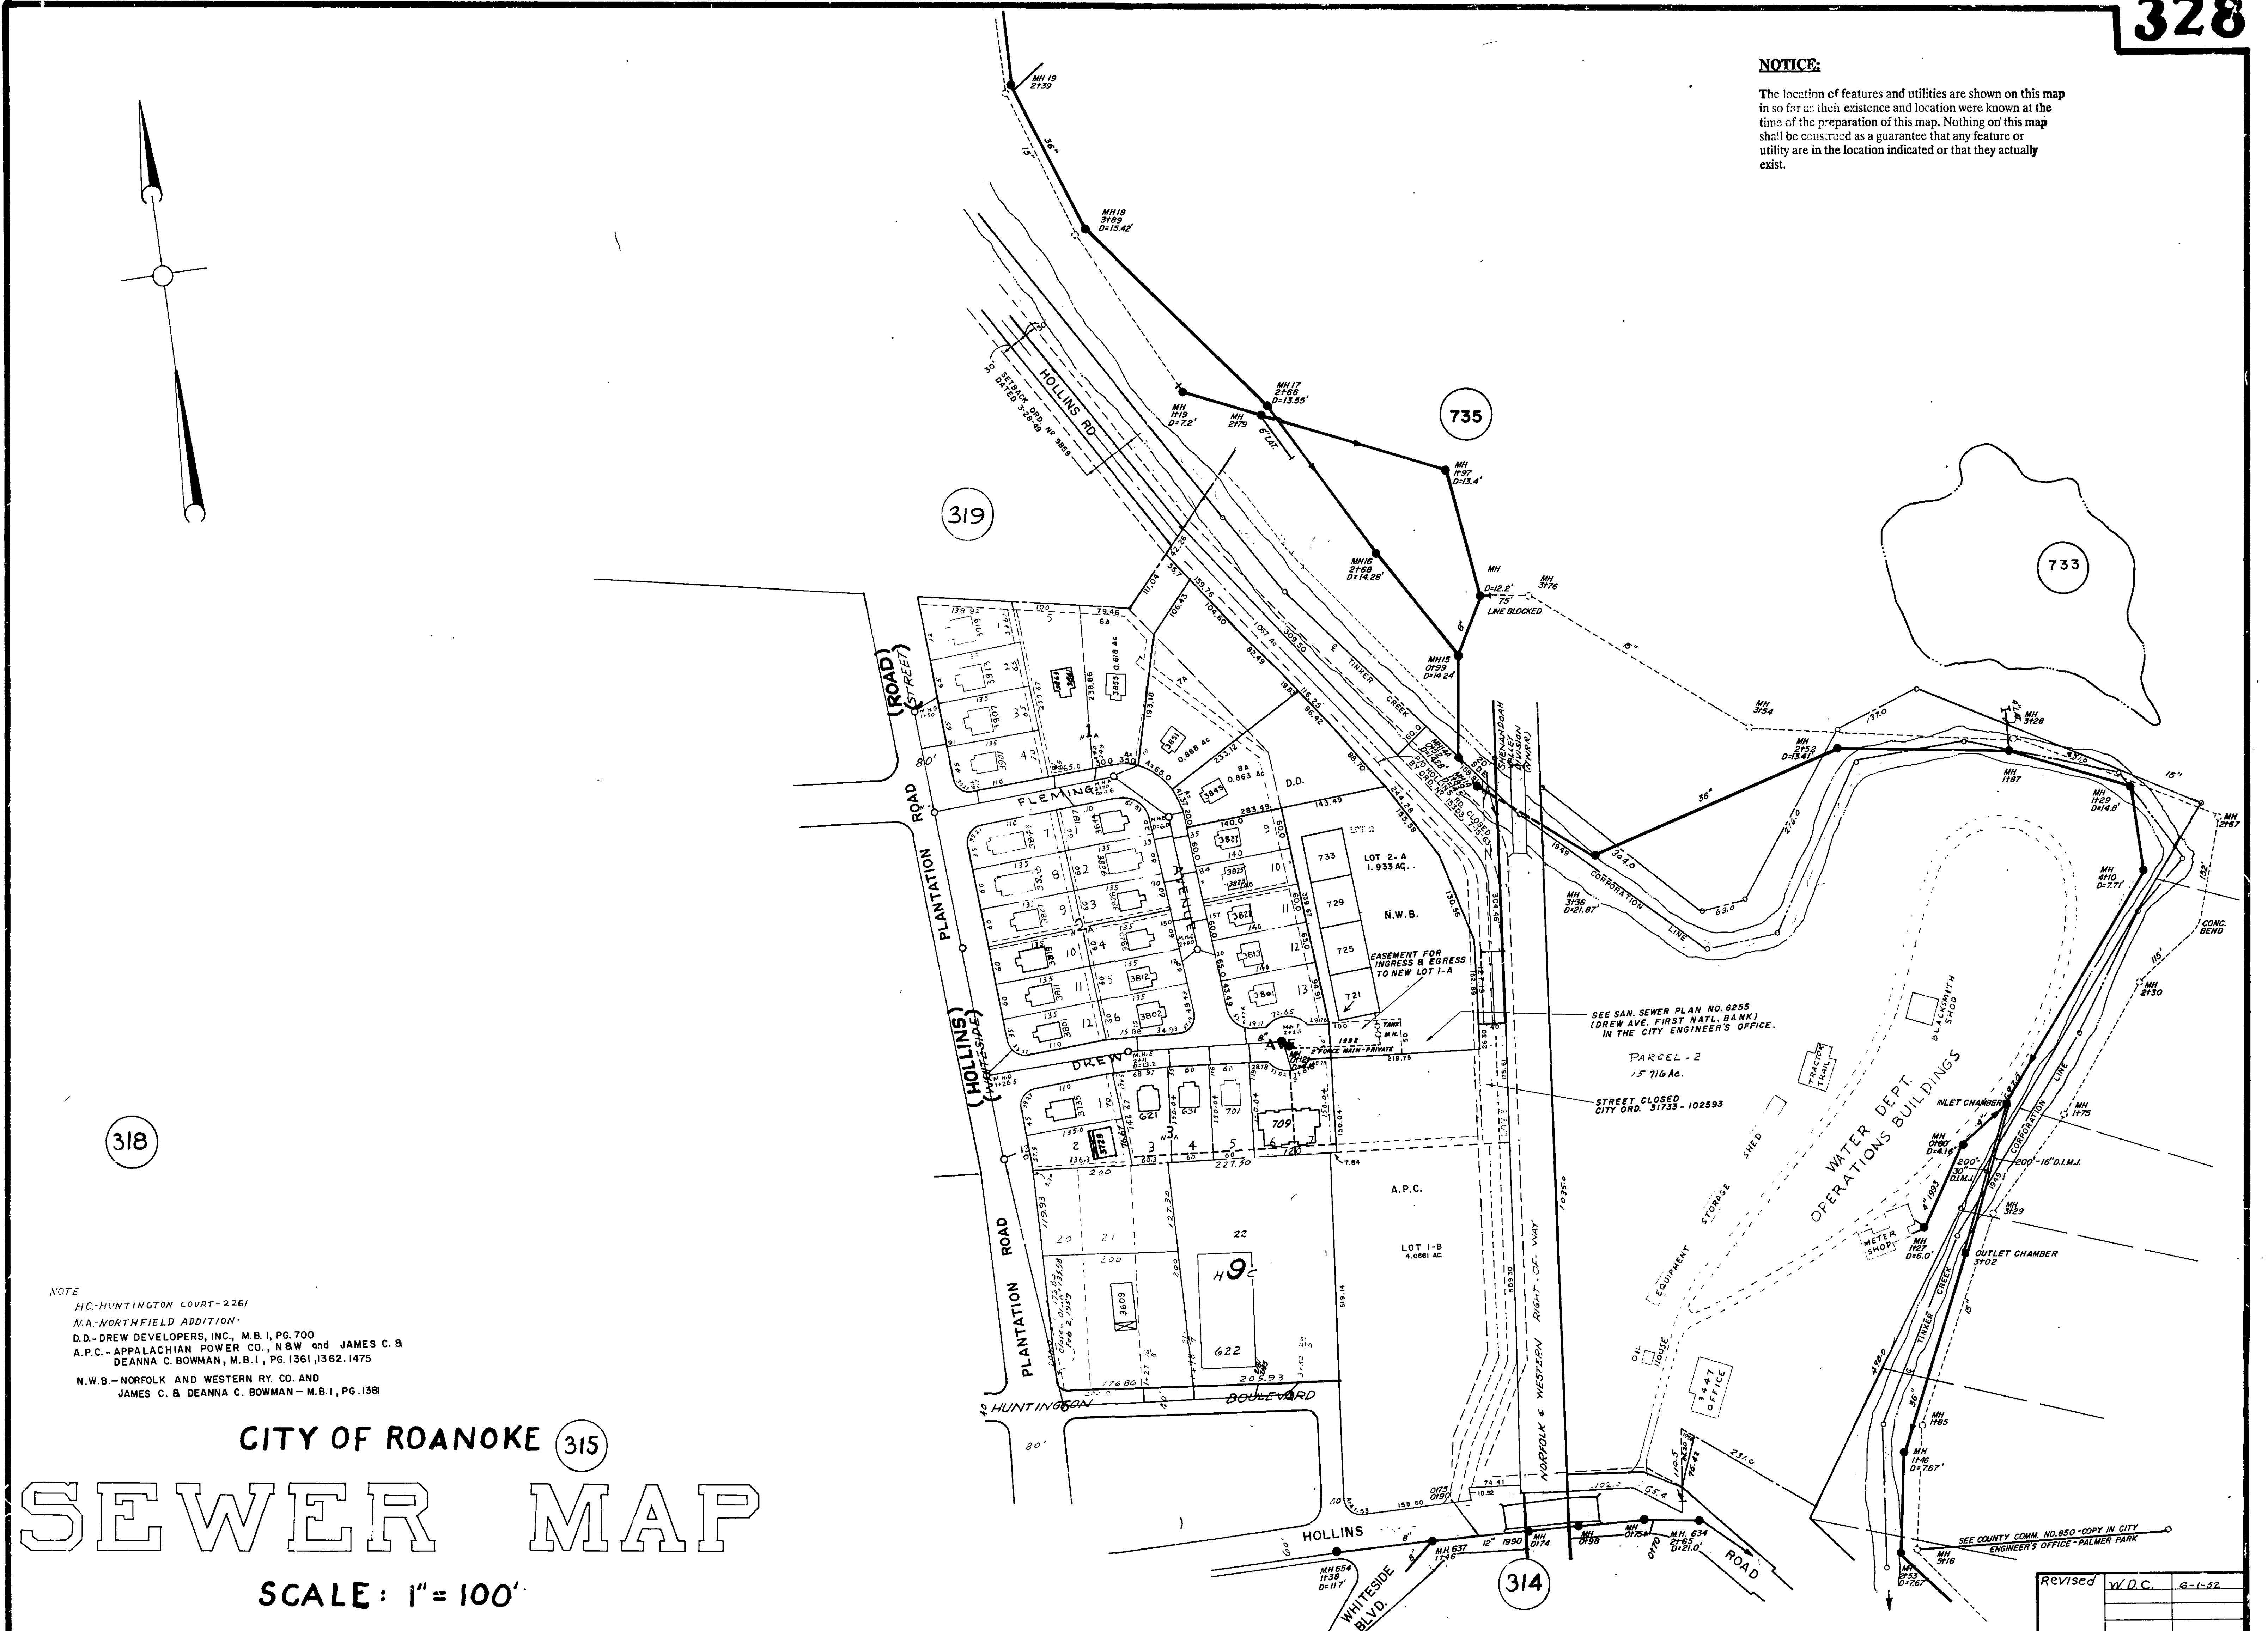


NOTICE:

The location of features and utilities are shown on this map in so far as their existence and location were known at the time of the preparation of this map. Nothing on this map shall be construed as a guarantee that any feature or utility are in the location indicated or that they actually exist.

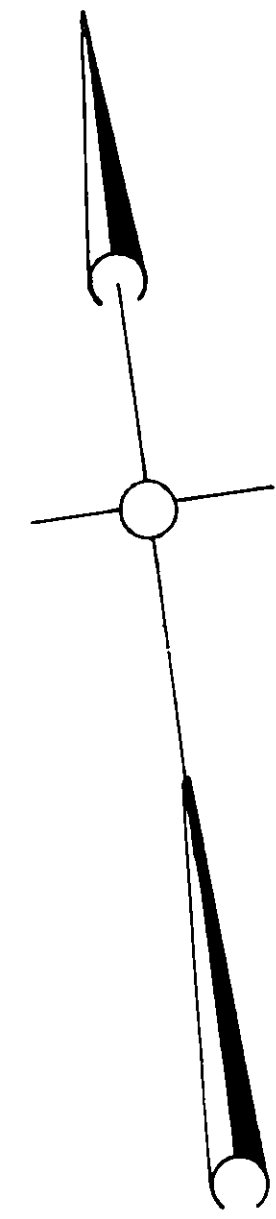

NOTE
H.C. HUNTINGTON COURT-2261
N.A. NORTHFIELD ADDITION-
D.D. DREW DEVELOPERS, INC., M.B. I, PG. 700
A.P.C. - APPALACHIAN POWER CO., N.W. and JAMES C. B.
DEANNA C. BOWMAN, M.B. I, PG. 1361, 1362, 1475
N.W.B. - NORFOLK AND WESTERN RY. CO. AND
JAMES C. B. DEANNA C. BOWMAN - M.B. I, PG. 138

CITY OF ROANOKE 315

SEWER MAP

SCALE: 1" = 100'

Revised	W.D.C.	6-1-32