



CITY OF ROANOKE

SEWER MAP

SCALE: 1" = 100'

NOTICE:

The location of features and utilities are shown on this map in so far as their existence and location were known at the time of the preparation of this map. Nothing on this map shall be construed as a guarantee that any feature or utility are in the location indicated or that they actually exist.

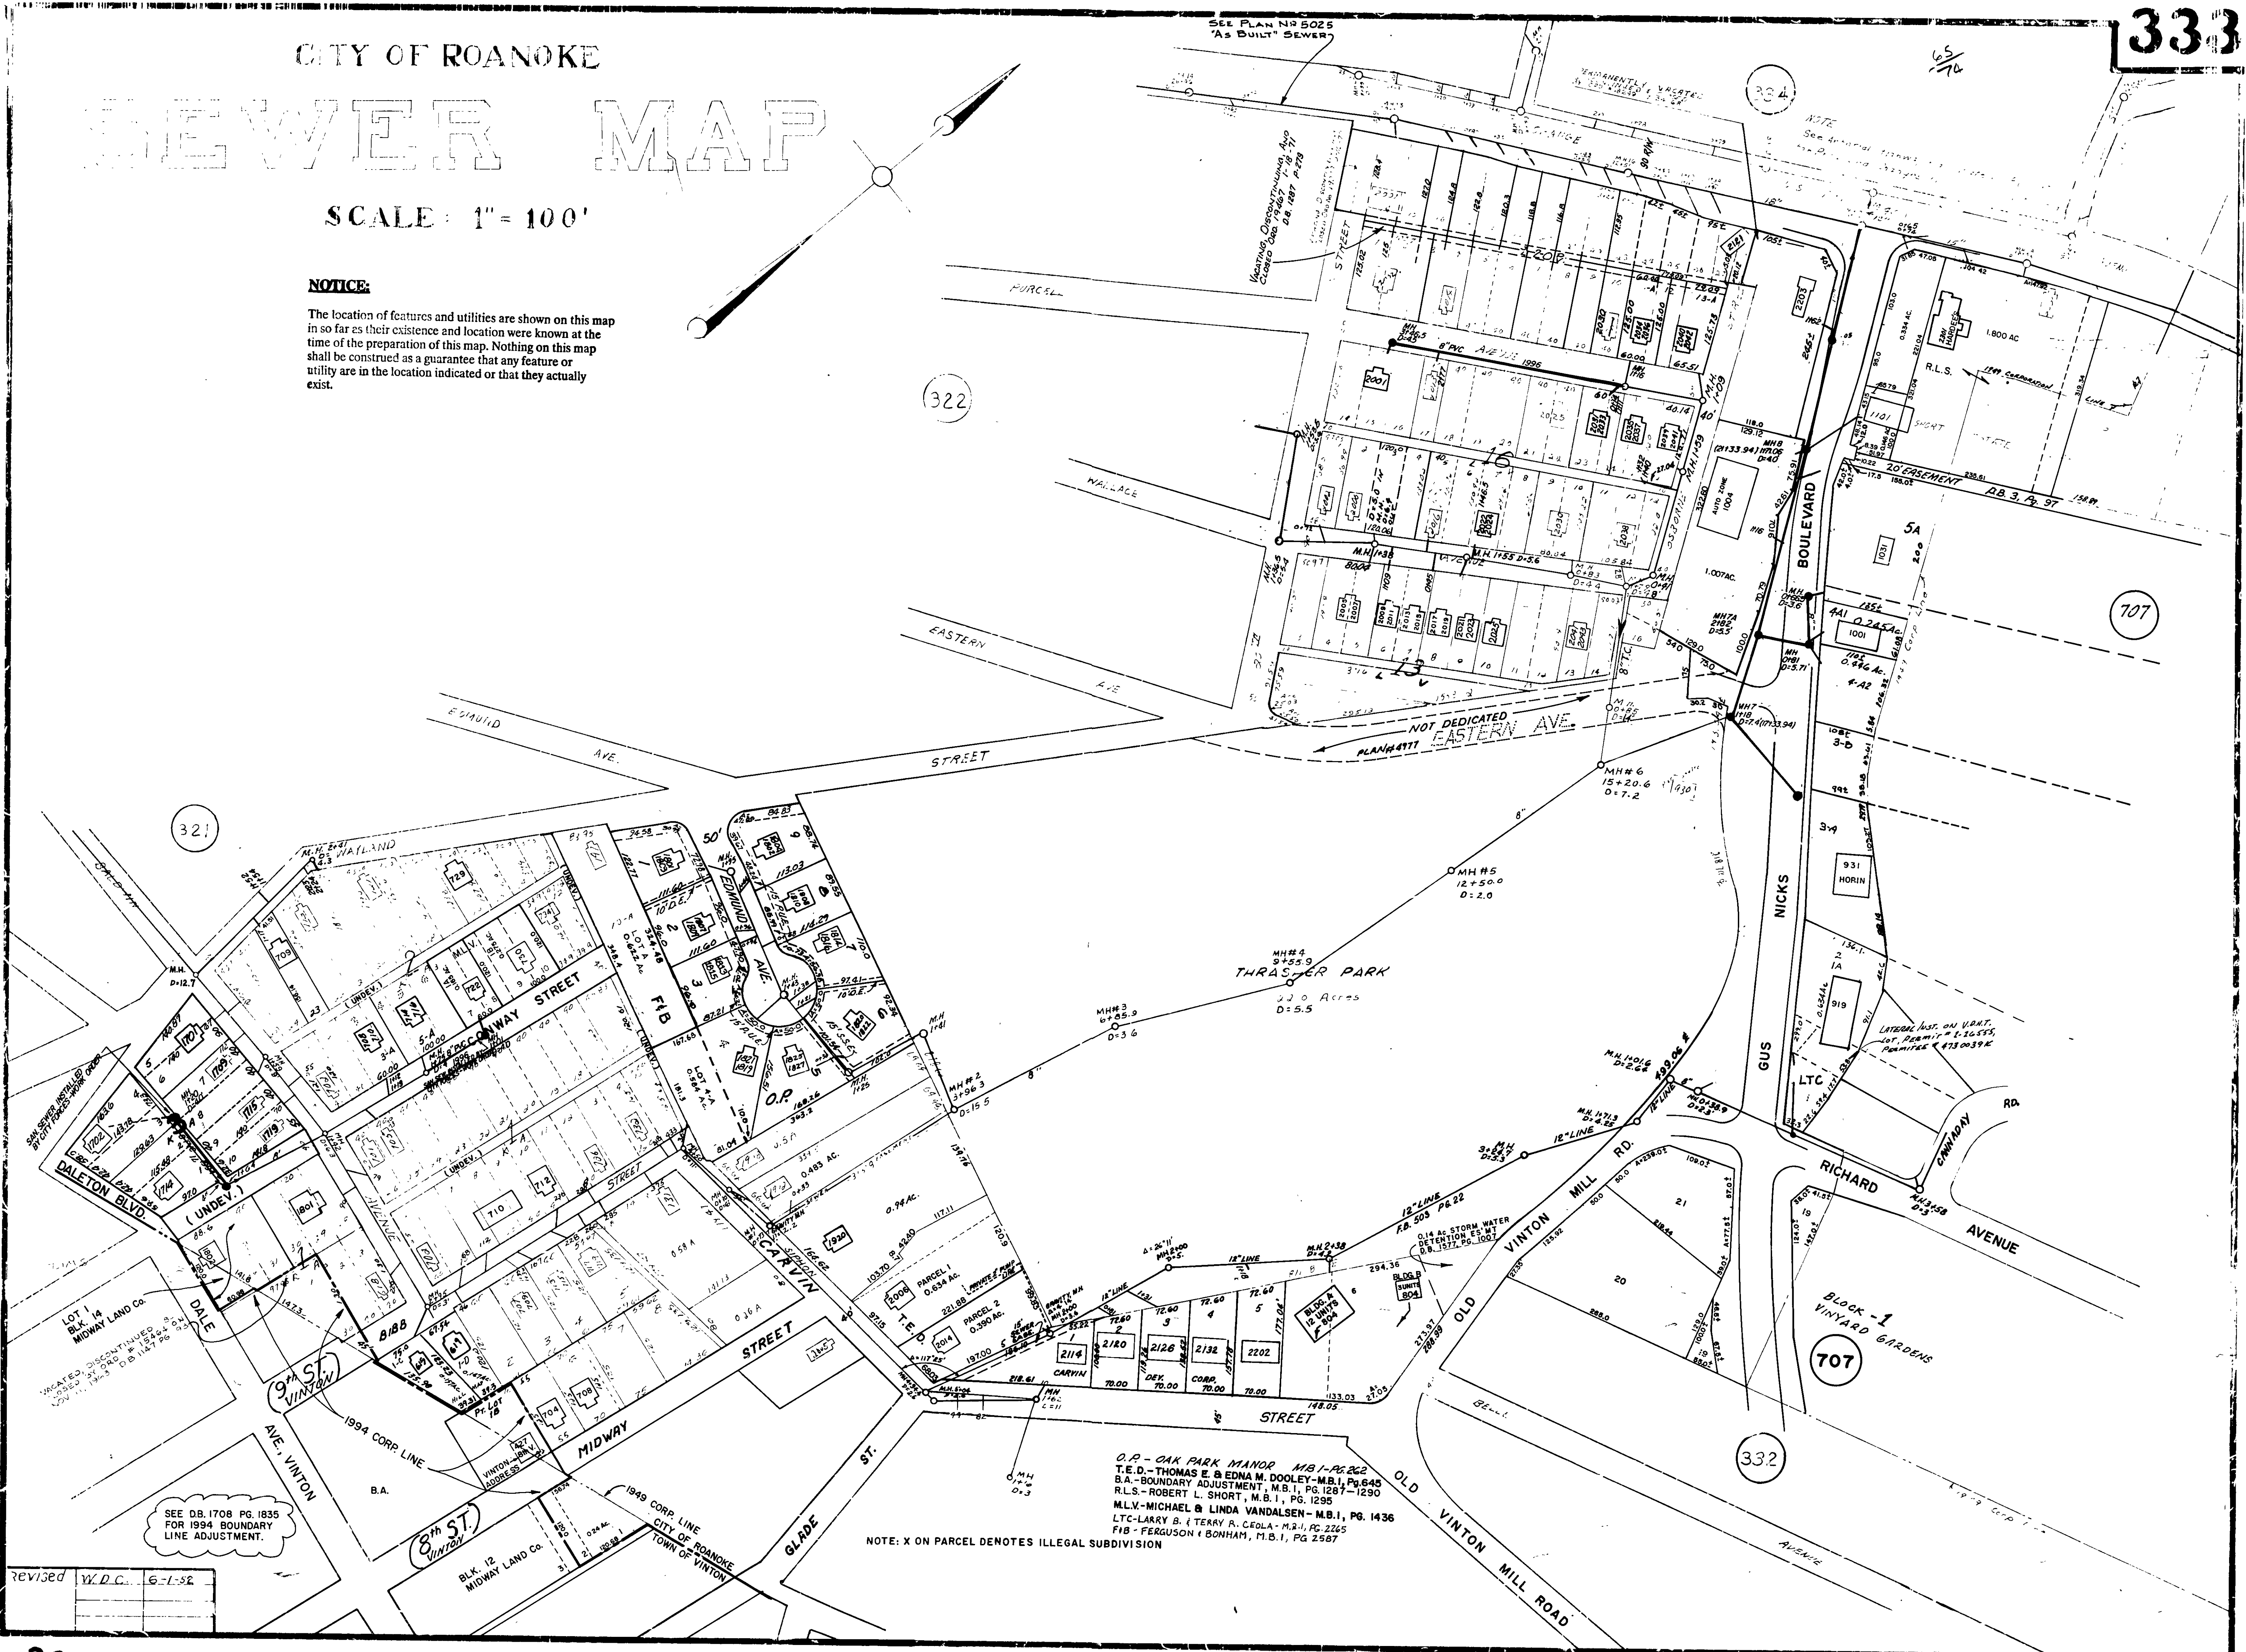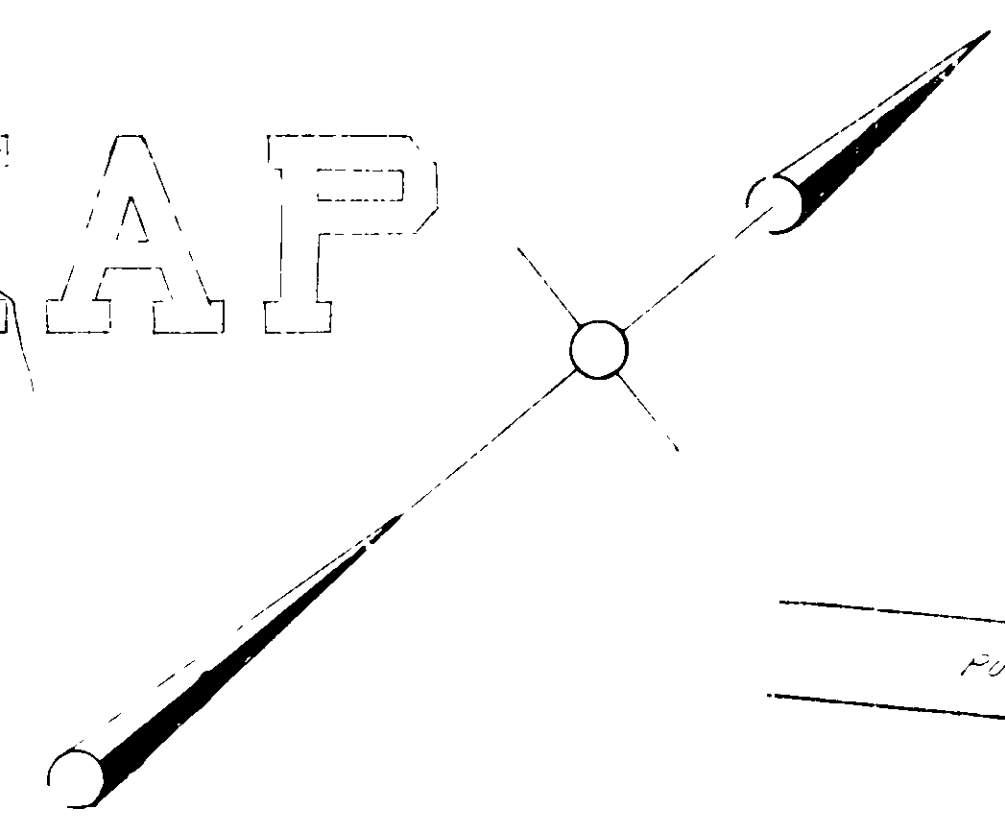

REVISED W.D.C. 6-1-52

SEE D.B. 1708 PG. 1835 FOR 1994 BOUNDARY LINE ADJUSTMENT.

O.P. - OAK PARK MANOR M.B. 1, PG. 262
T.E.D. - THOMAS E. & EDNA M. DOOLEY - M.B. 1, PG. 645
B.A. - BOUNDARY ADJUSTMENT, M.B. 1, PG. 1287-1290
R.L.S. - ROBERT L. SHORT, M.B. 1, PG. 1295
M.L.V. - MICHAEL & LINDA VANDALSEN - M.B. 1, PG. 1436
LTC - LARRY B. & TERRY A. CEDLA - M.B. 1, PG. 2265
F.B. - FERGUSON & BONHAM, M.B. 1, PG. 2587

NOTE: X ON PARCEL DENOTES ILLEGAL SUBDIVISION