
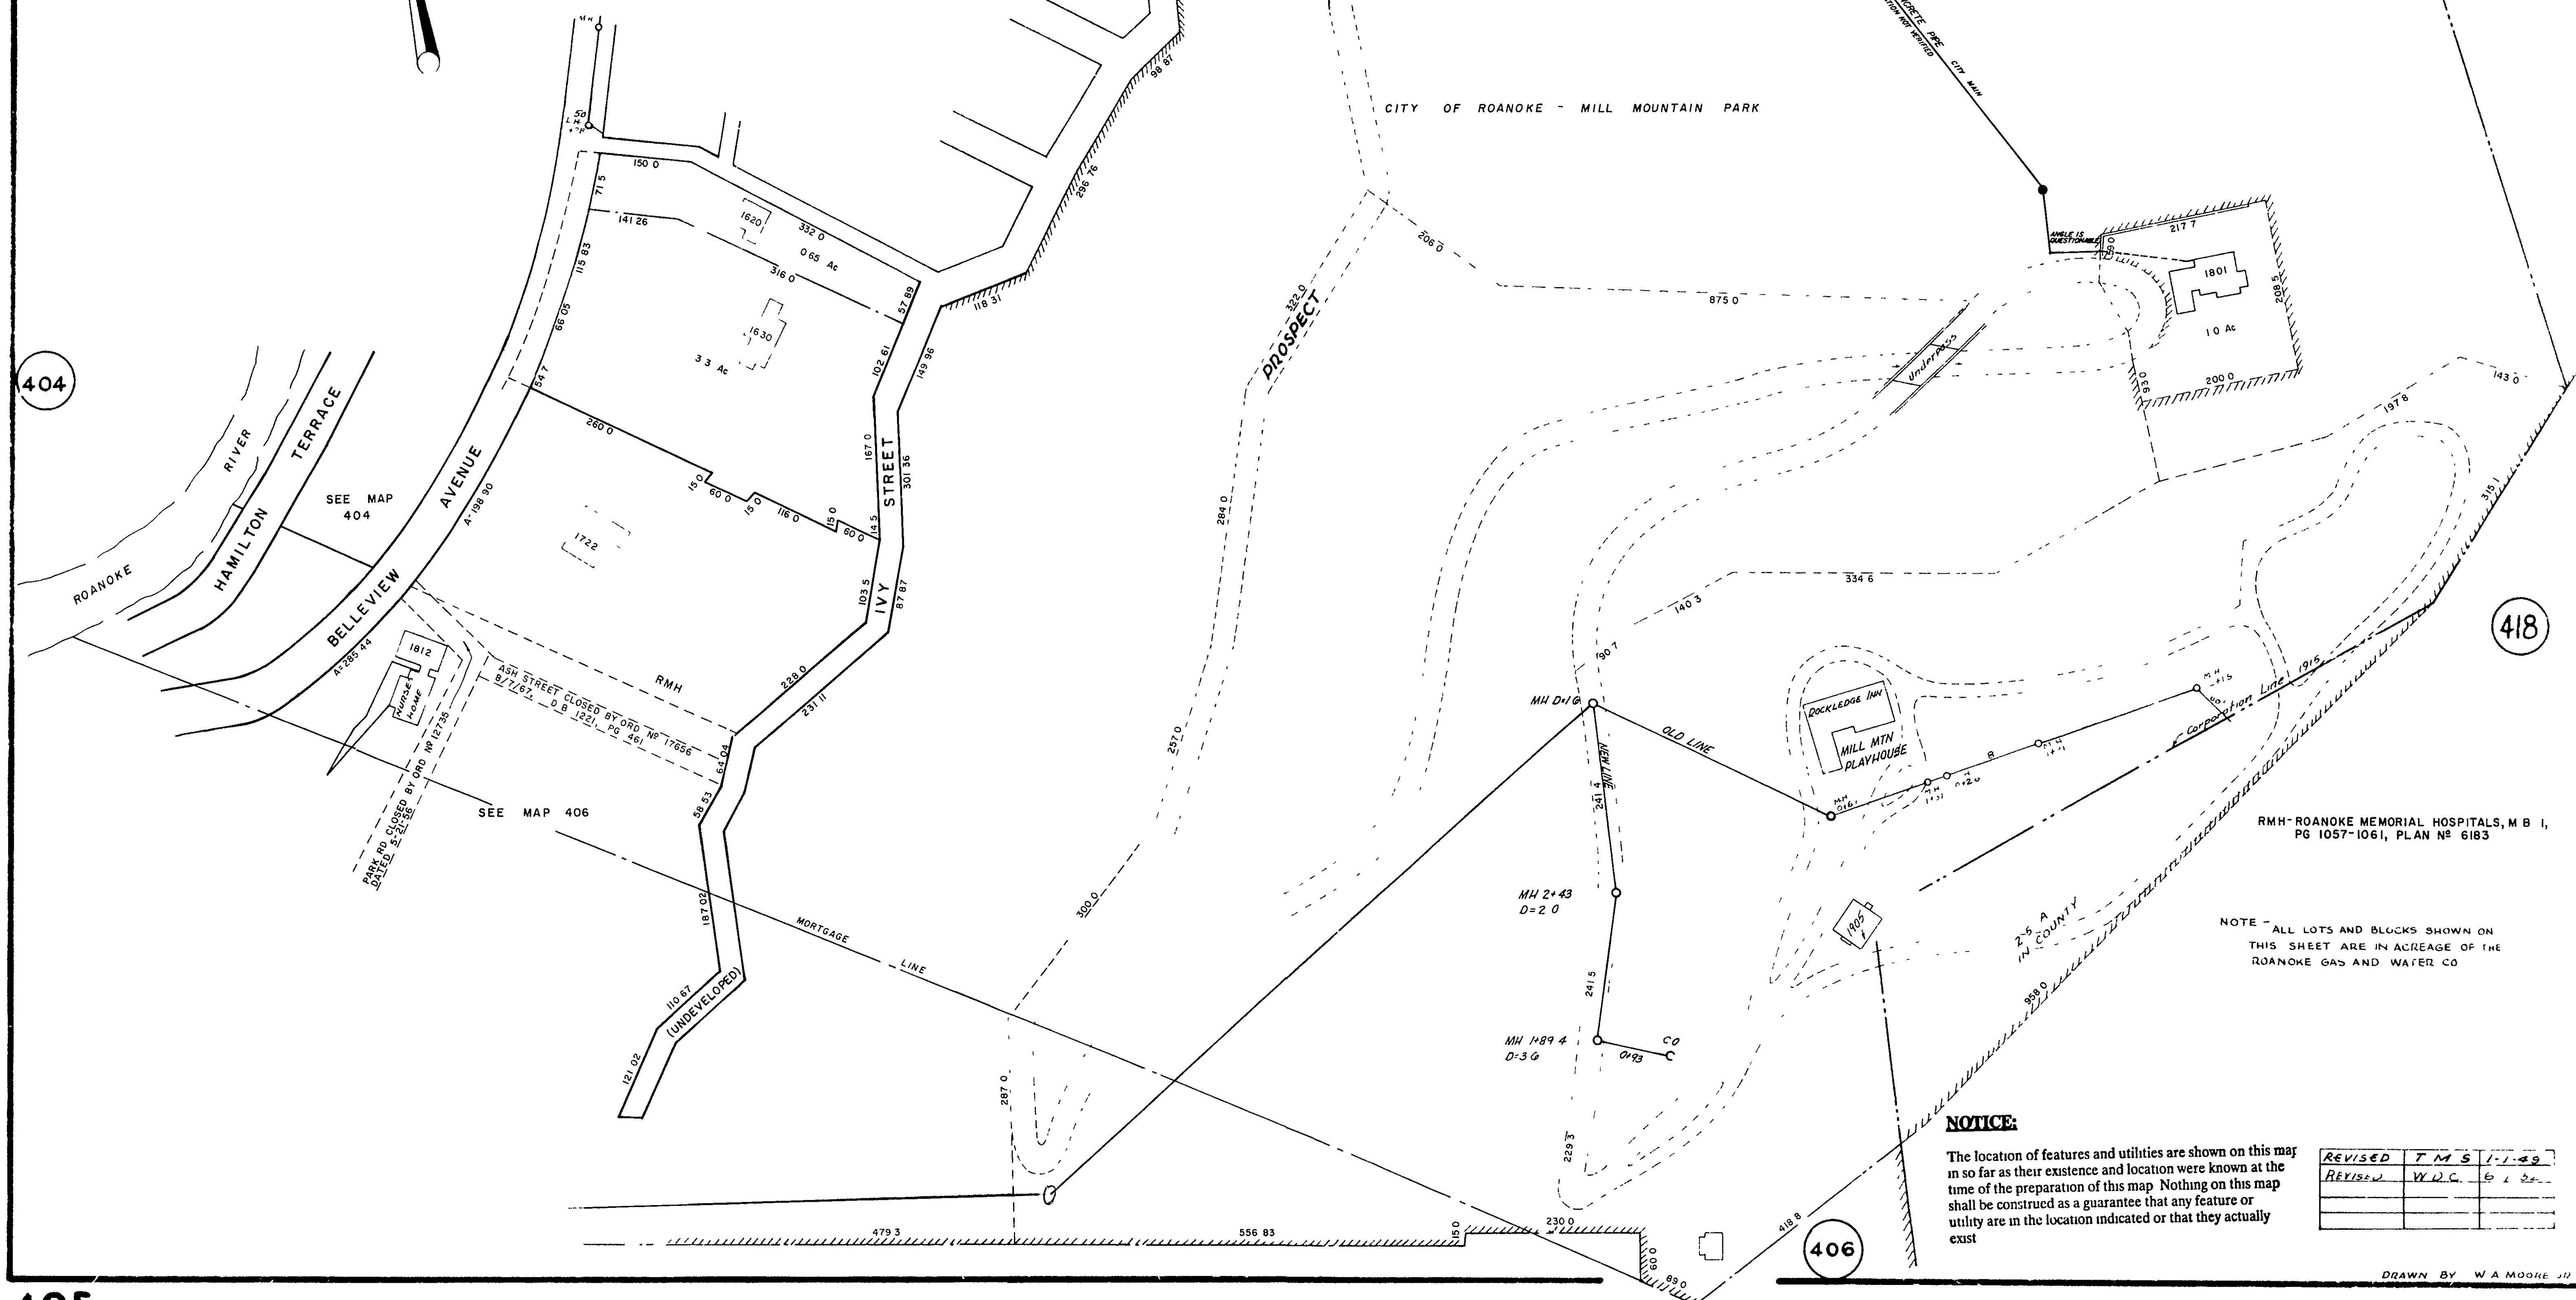


CITY OF ROANOKE

SEWER MAP

SCALE : 1" = 100'

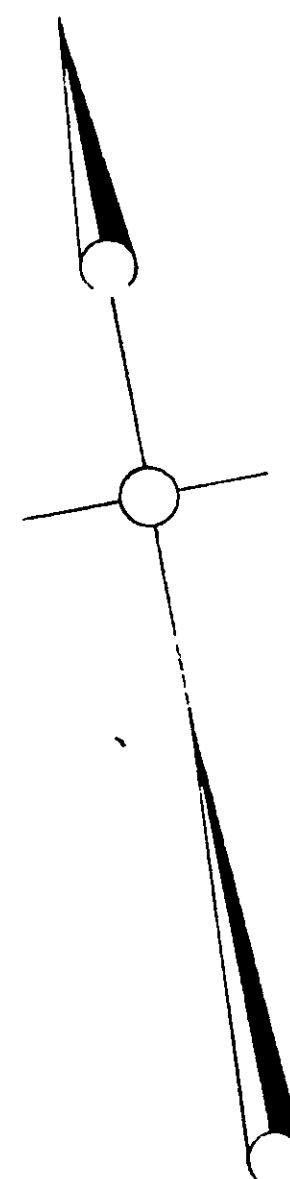

404

404

416

418

406