
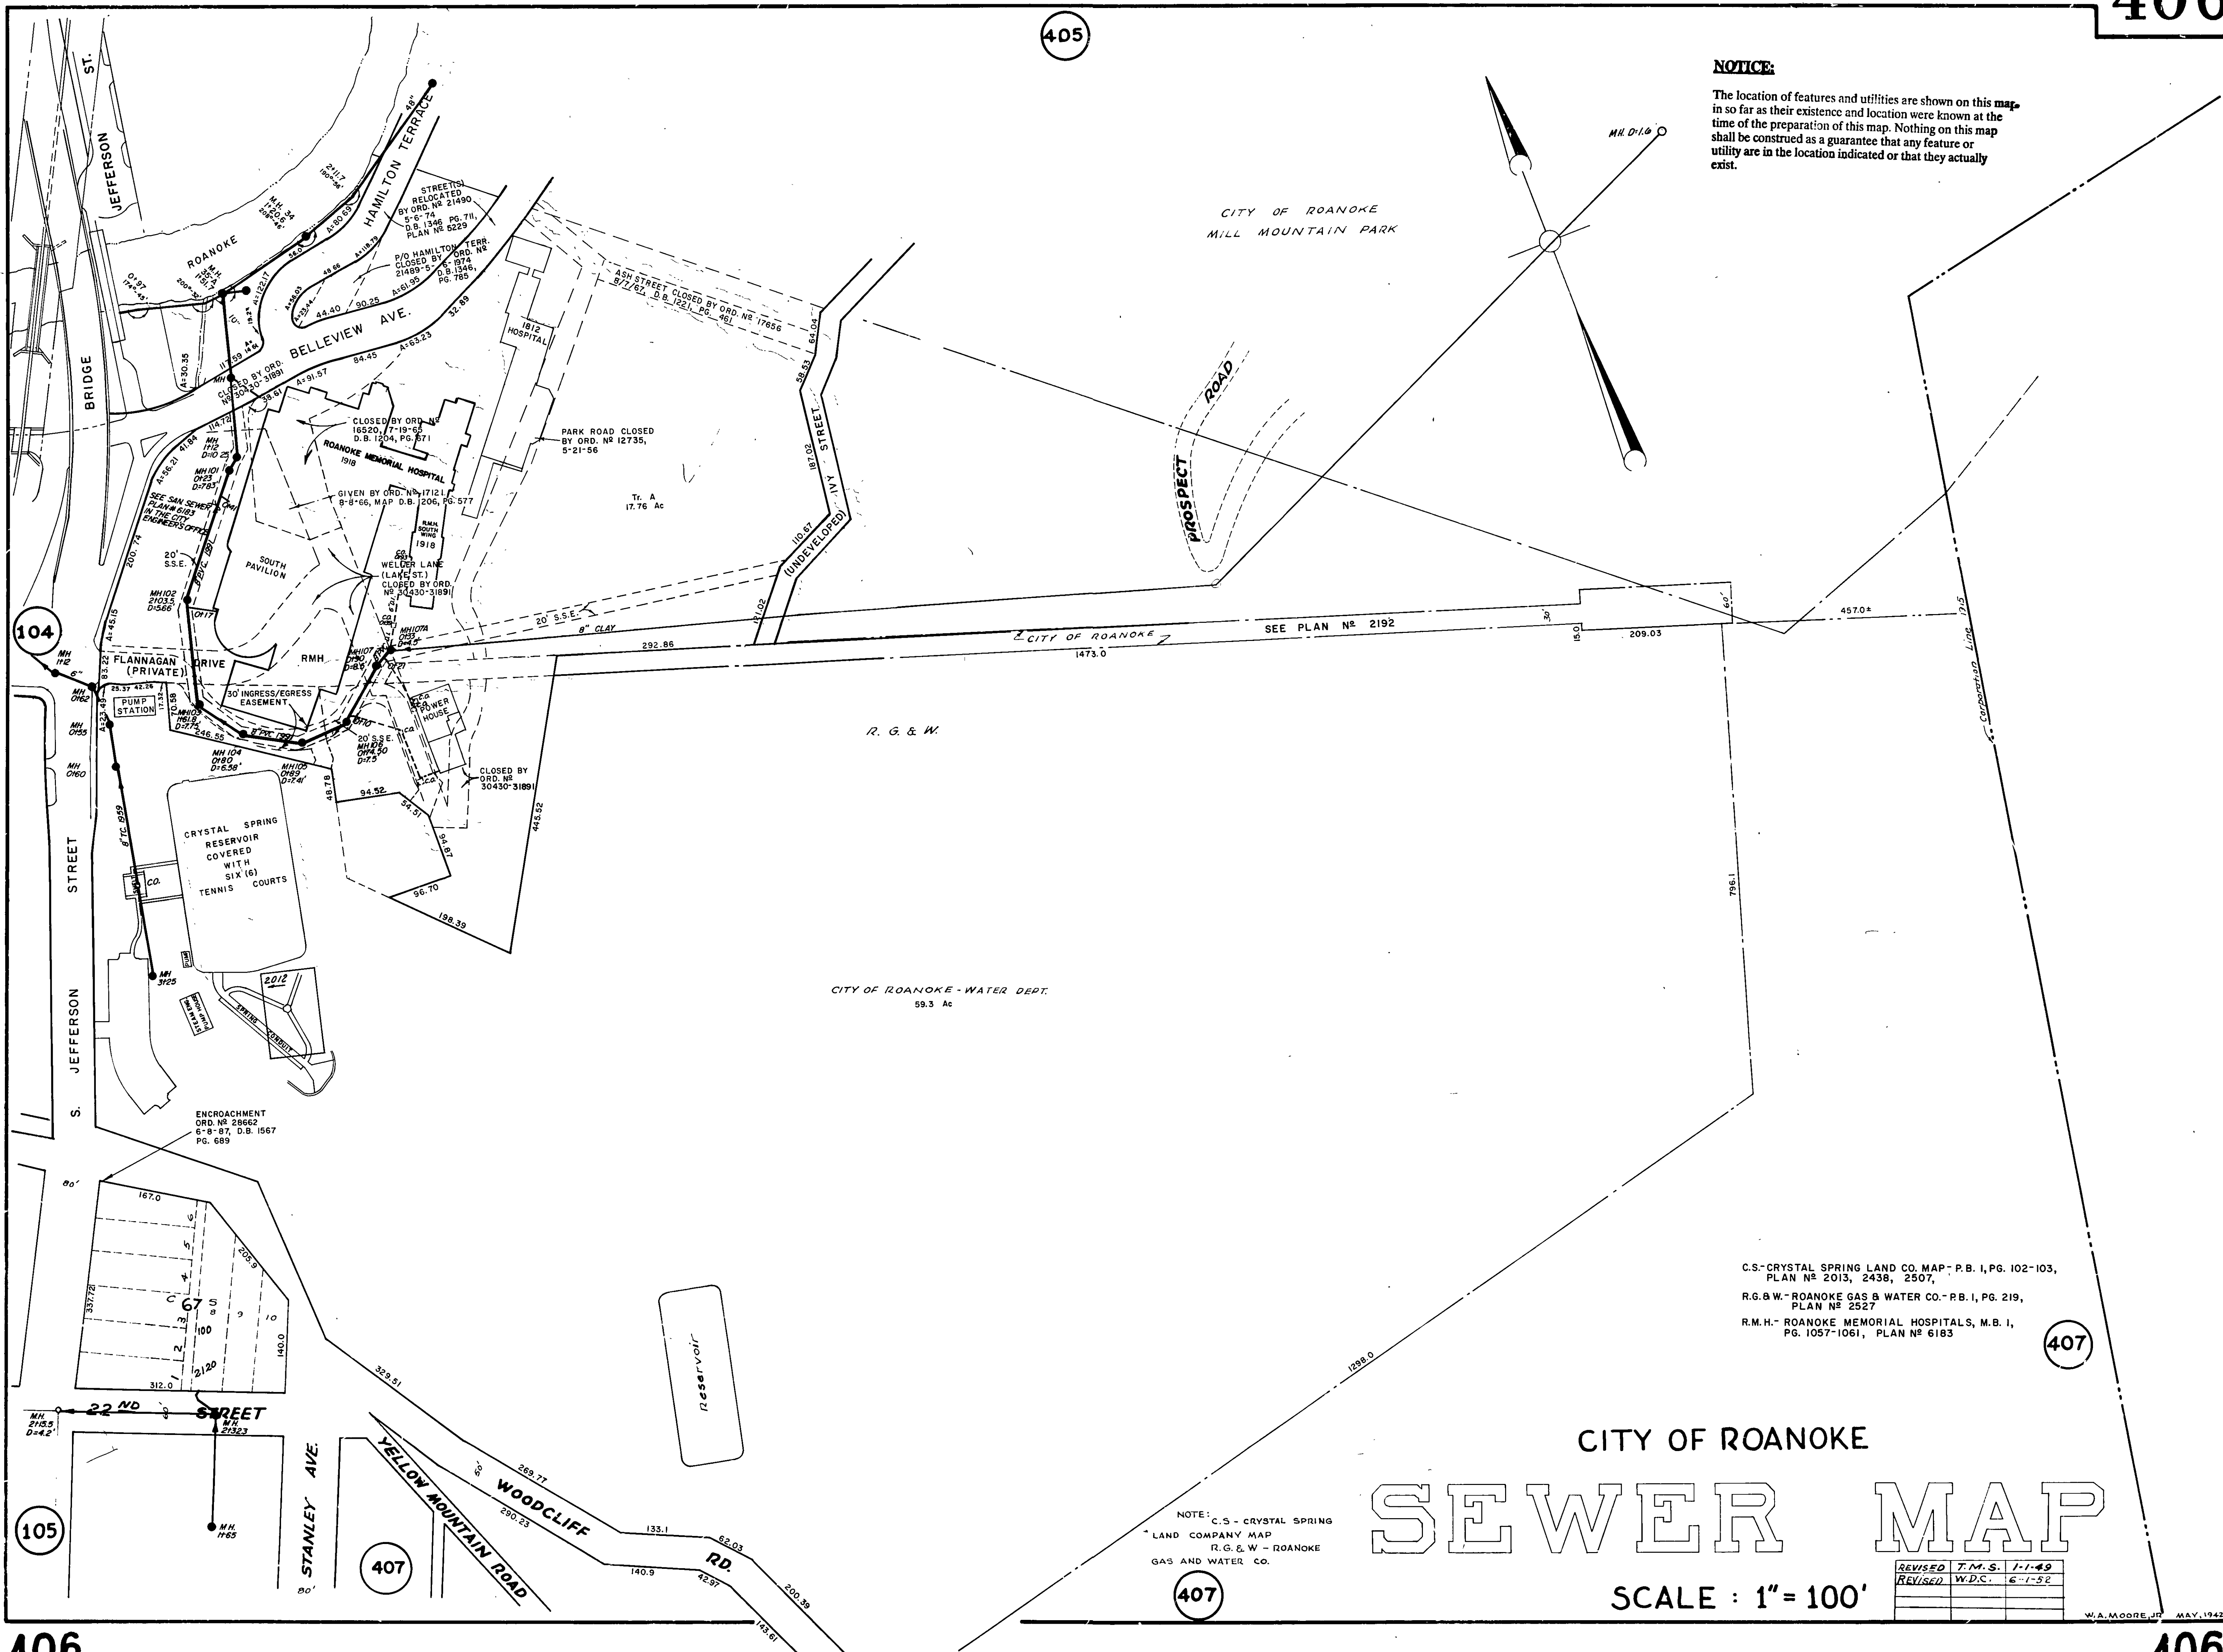


NOTICE:

The location of features and utilities are shown on this map in so far as their existence and location were known at the time of the preparation of this map. Nothing on this map shall be construed as a guarantee that any feature or utility are in the location indicated or that they actually exist.

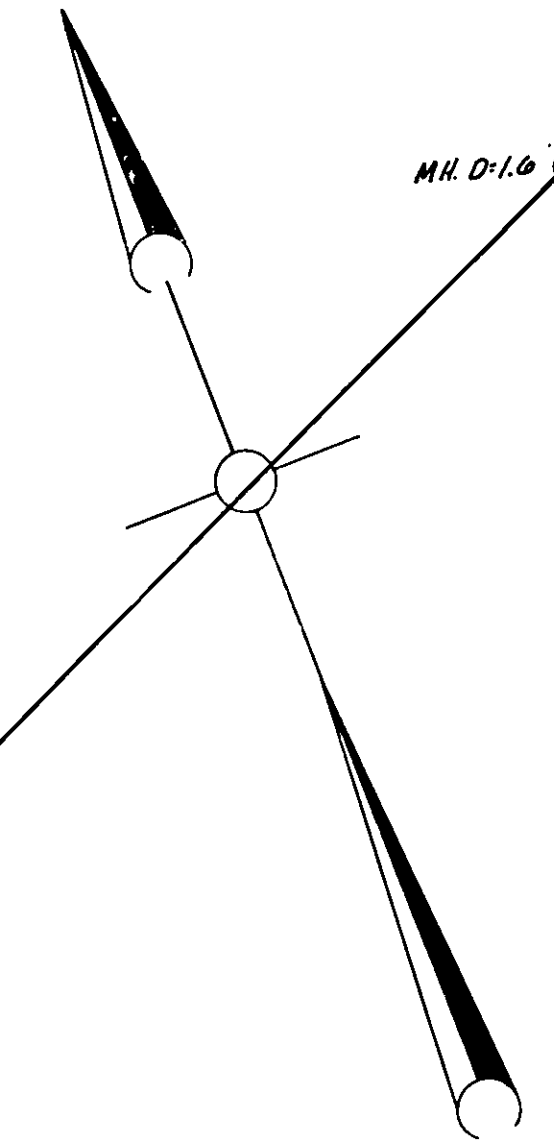

R. G. & W.

CITY OF ROANOKE - WATER DEPT.
59.3 Ac

C.S.-CRYSTAL SPRING LAND CO. MAP - P.B. I, PG. 102-103,
PLAN N° 2013, 2438, 2507,
R.G. & W.-ROANOKE GAS & WATER CO.-P.B. I, PG. 219,
PLAN N° 2527
R.M.H.-ROANOKE MEMORIAL HOSPITALS, M.B. I,
PG. 1057-1061, PLAN N° 6183

CITY OF ROANOKE

SEWER MAP

SCALE : 1" = 100'

NOTE: C.S. - CRYSTAL SPRING
LAND COMPANY MAP
R.G. & W. - ROANOKE
GAS AND WATER CO.

REVISED	T.M.S.	1-1-49
REVISED	W.D.C.	6-1-52

W.A. MOORE, JR. MAY, 1942