


**NOTICE:**

The location of features and utilities are shown on this map as far as their existence and location were known at the time of the preparation of this map. Nothing on this map shall be construed as a guarantee that any feature or utility are in the location indicated or that they actually exist.

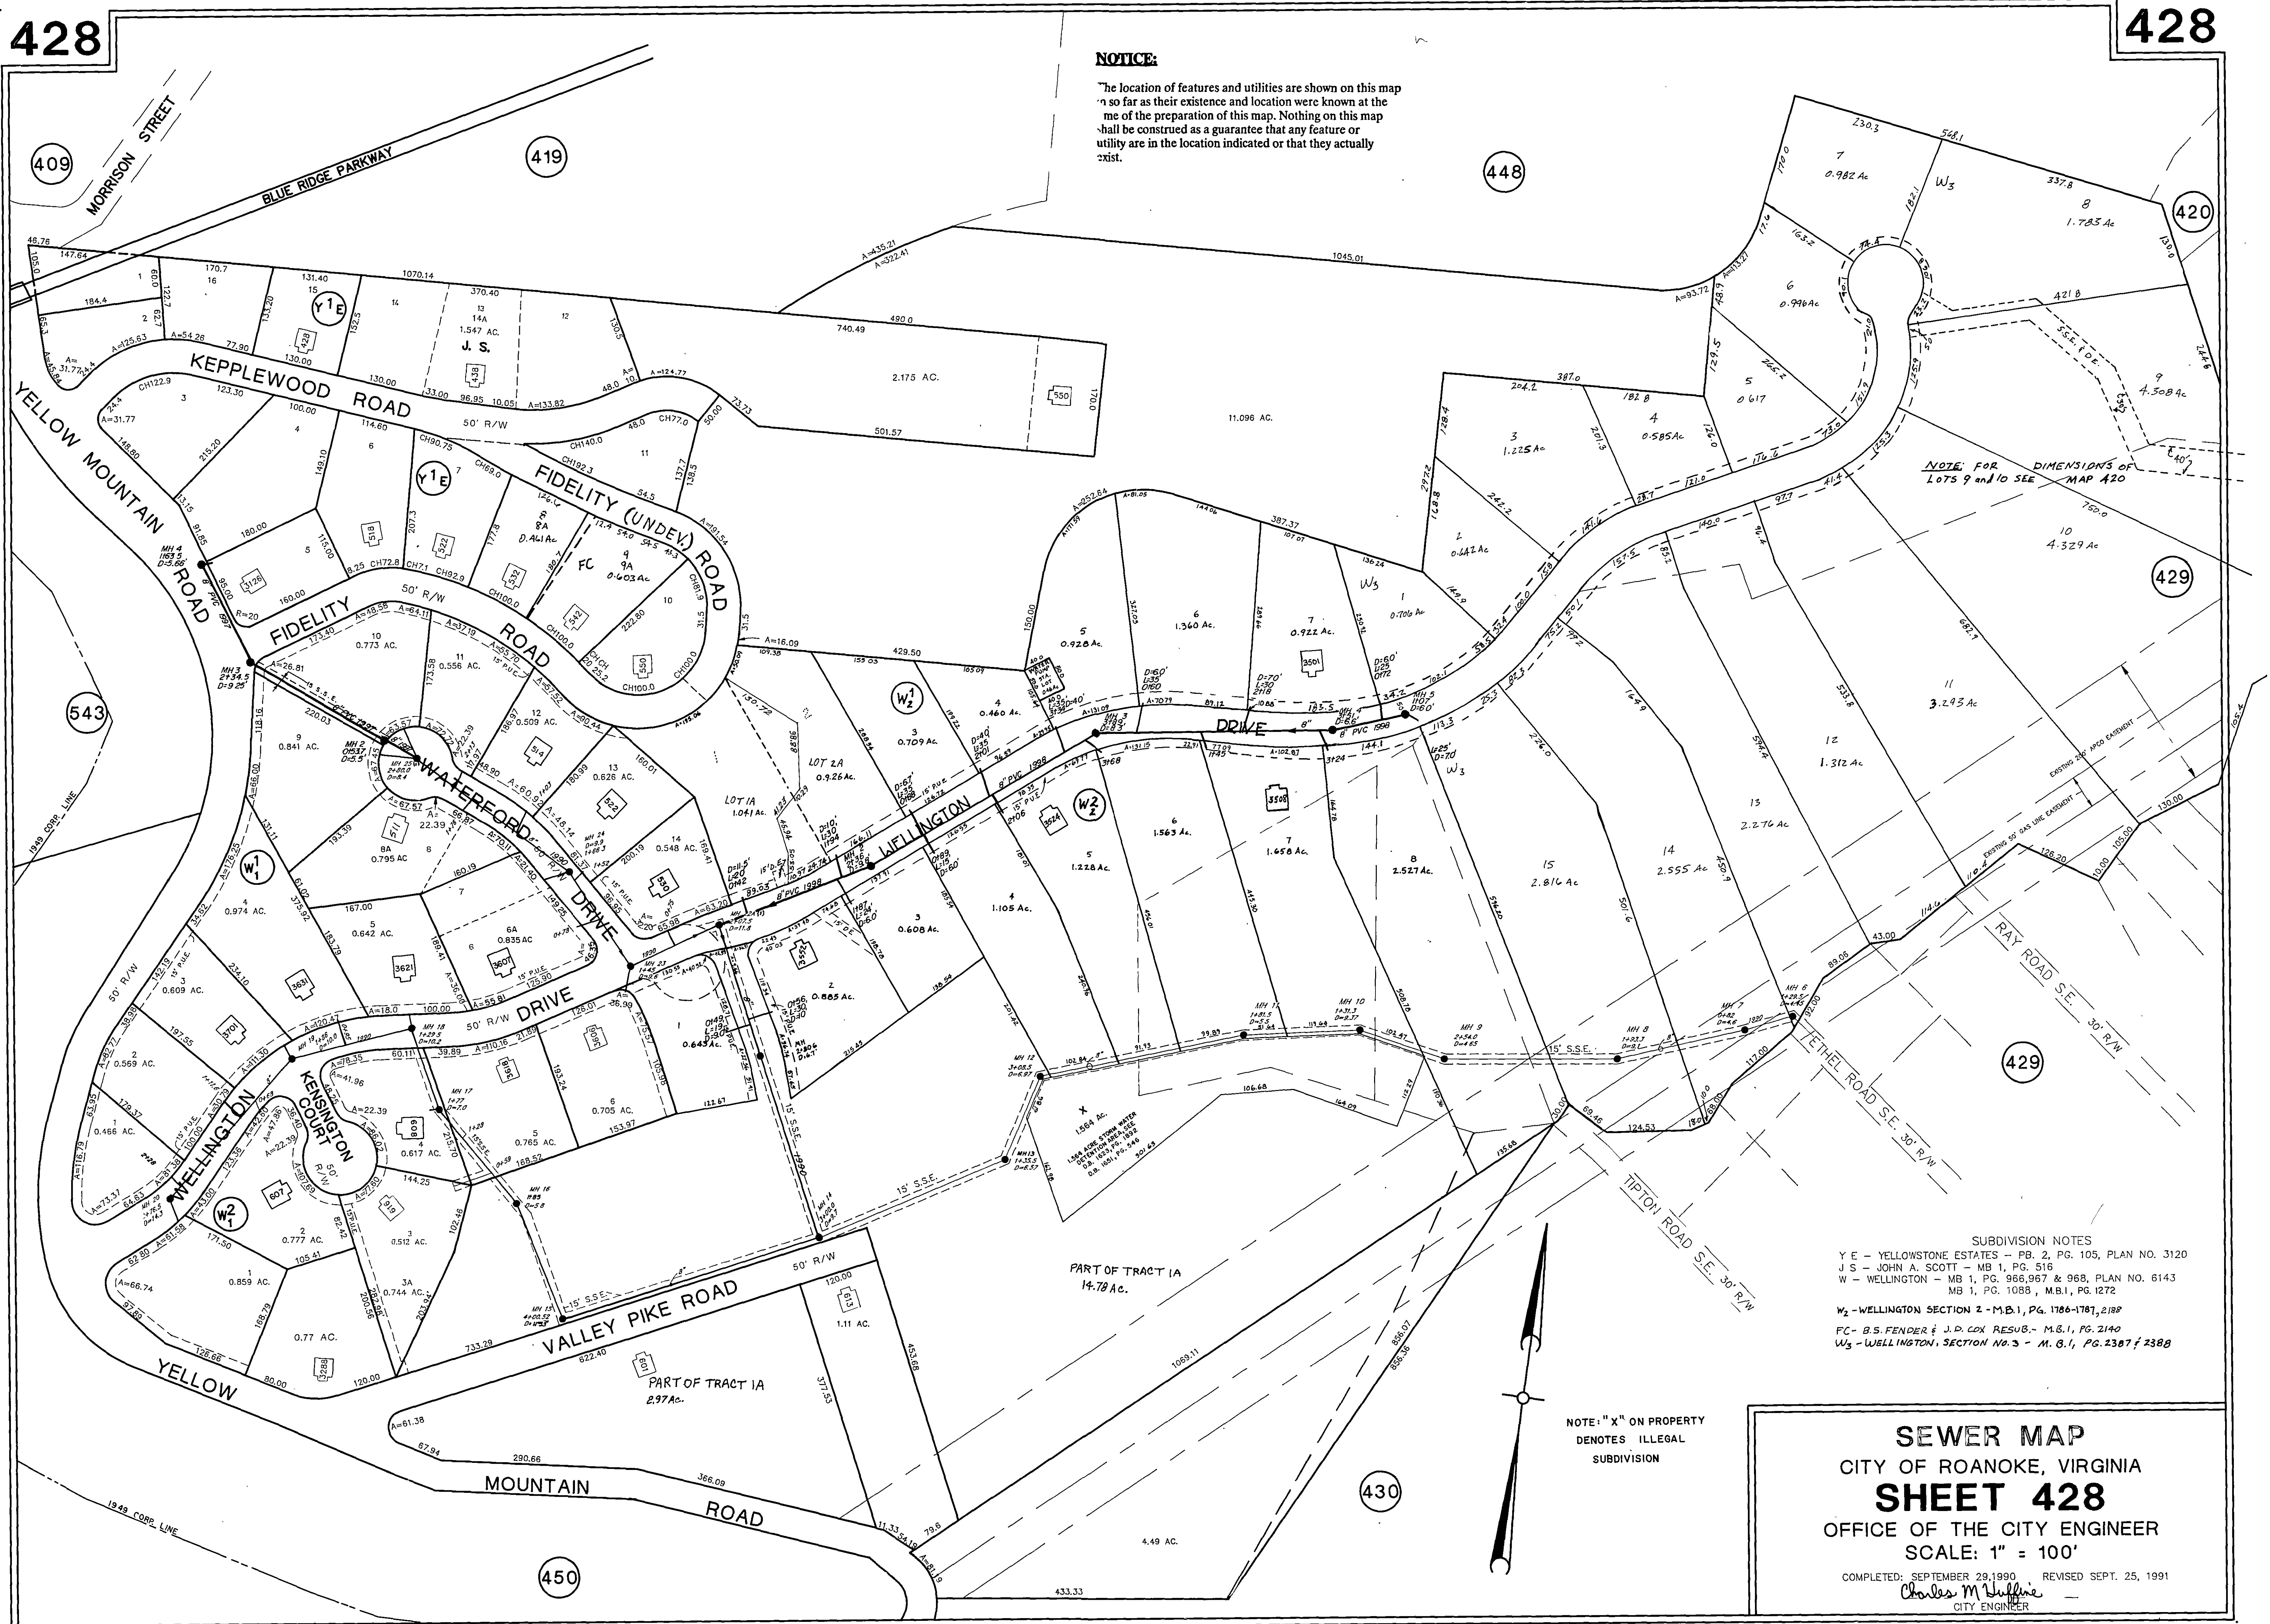

NOTE: FOR DIMENSIONS OF LOTS 9 and 10 SEE MAP 420

SUBDIVISION NOTES  
 Y E - YELLOWSTONE ESTATES - PB. 2, PG. 105, PLAN NO. 3120  
 J S - JOHN A. SCOTT - MB 1, PG. 516  
 W - WELLINGTON - MB 1, PG. 966, 967 & 968, PLAN NO. 6143  
 MB 1, PG. 1088, M.B.1, PG. 1272  
 W<sub>2</sub> - WELLINGTON SECTION 2 - M.B.1, PG. 1786-1787, 2188  
 FC - B.S. FENDER & J.P. COX RESUB.- M.B.1, PG. 2140  
 W<sub>3</sub> - WELLINGTON, SECTION NO. 3 - M.B.1, PG. 2387 & 2388

NOTE: "X" ON PROPERTY DENOTES ILLEGAL SUBDIVISION

**SEWER MAP**  
 CITY OF ROANOKE, VIRGINIA  
**SHEET 428**  
 OFFICE OF THE CITY ENGINEER  
 SCALE: 1" = 100'

COMPLETED: SEPTEMBER 29, 1990 REVISED: SEPT. 25, 1991  
 Charles M. Vuffe  
 CITY ENGINEER