


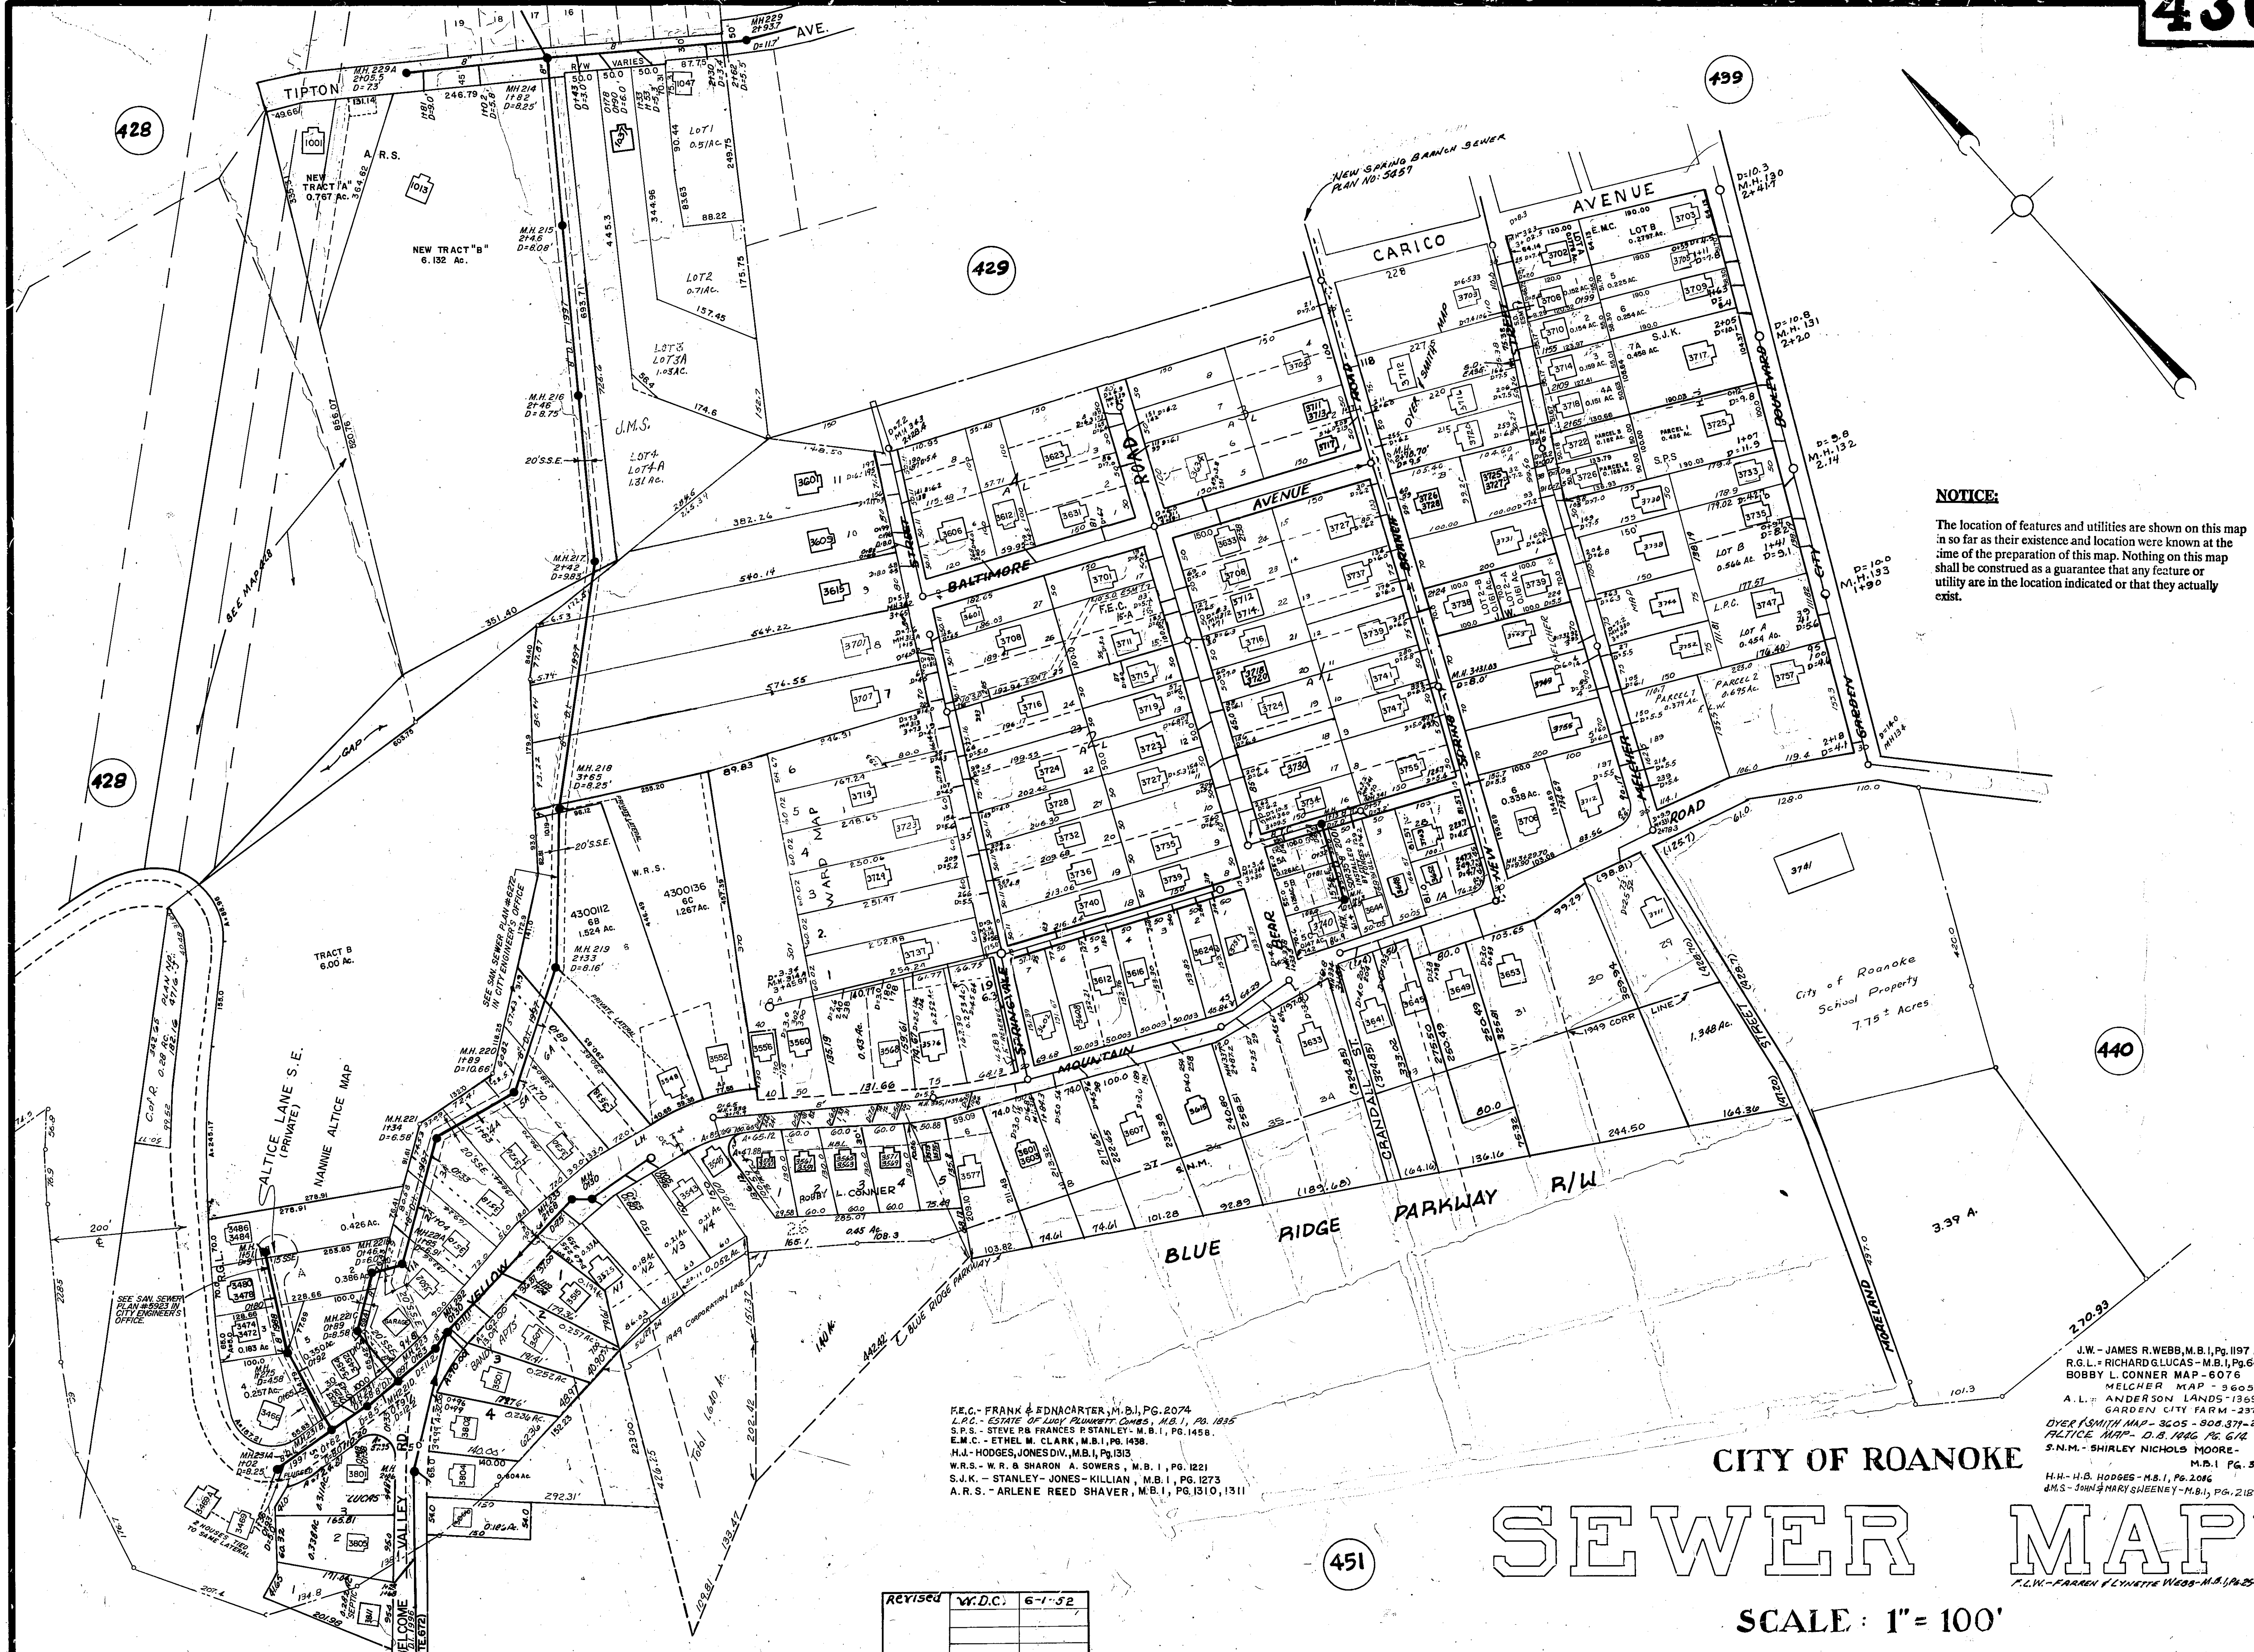

NOTICE:
The location of features and utilities are shown on this map in so far as their existence and location were known at the time of the preparation of this map. Nothing on this map shall be construed as a guarantee that any feature or utility are in the location indicated or that they actually exist.

REC. - FRANK & EDNACARTER, M.B.I., PG. 2074
L.P.C. - ESTATE OF LUCY BLUMHARTT QUINN, M.B.I., PG. 1935
S.P.S. - STEVE & FRANCES P. STANLEY, M.B.I., PG. 1458
E.M.C. - ETHEL M. CLARK, M.B.I., PG. 1438
H.J. - HODGES, JONES DIV., M.B.I., PG. 1313
W.R.S. - W. & SHARON A. SOWERS, M.B.I., PG. 1221
S.J.K. - STANLEY - JONES - KILLIAN, M.B.I., PG. 1273
A.R.S. - ARLENE REED SHAVER, M.B.I., PG. 1311, 1311

J.W. - JAMES R. WEBB, M.B.I., PG. 1197
R.G.L. - RICHARD GLUCAS - M.B.I., PG. 649
BOBBY L. CONNER MAP - 6076
MELCHER MAP - 3605
A.L. - ANDERSON LANDS - 1369
GARDEN CITY FARM - 2373
DYER KSMITH MAP - 3605 - 3608, 371-275
ALICE MAP - D.B. PAGE, PG. 674
S.N.M. - SHIRLEY NICHOLS MOORE - M.B.I. PG. 585
H.H. - H.B. HODGES - M.B.I., PG. 2086
J.M.S. - JOHN & MARY SHENNEY - M.B.I., PG. 2186

CITY OF ROANOKE SEWER MAP

SCALE: 1" = 100'

REVISED	W.D.C.	6-1-32