


431

428

423

433

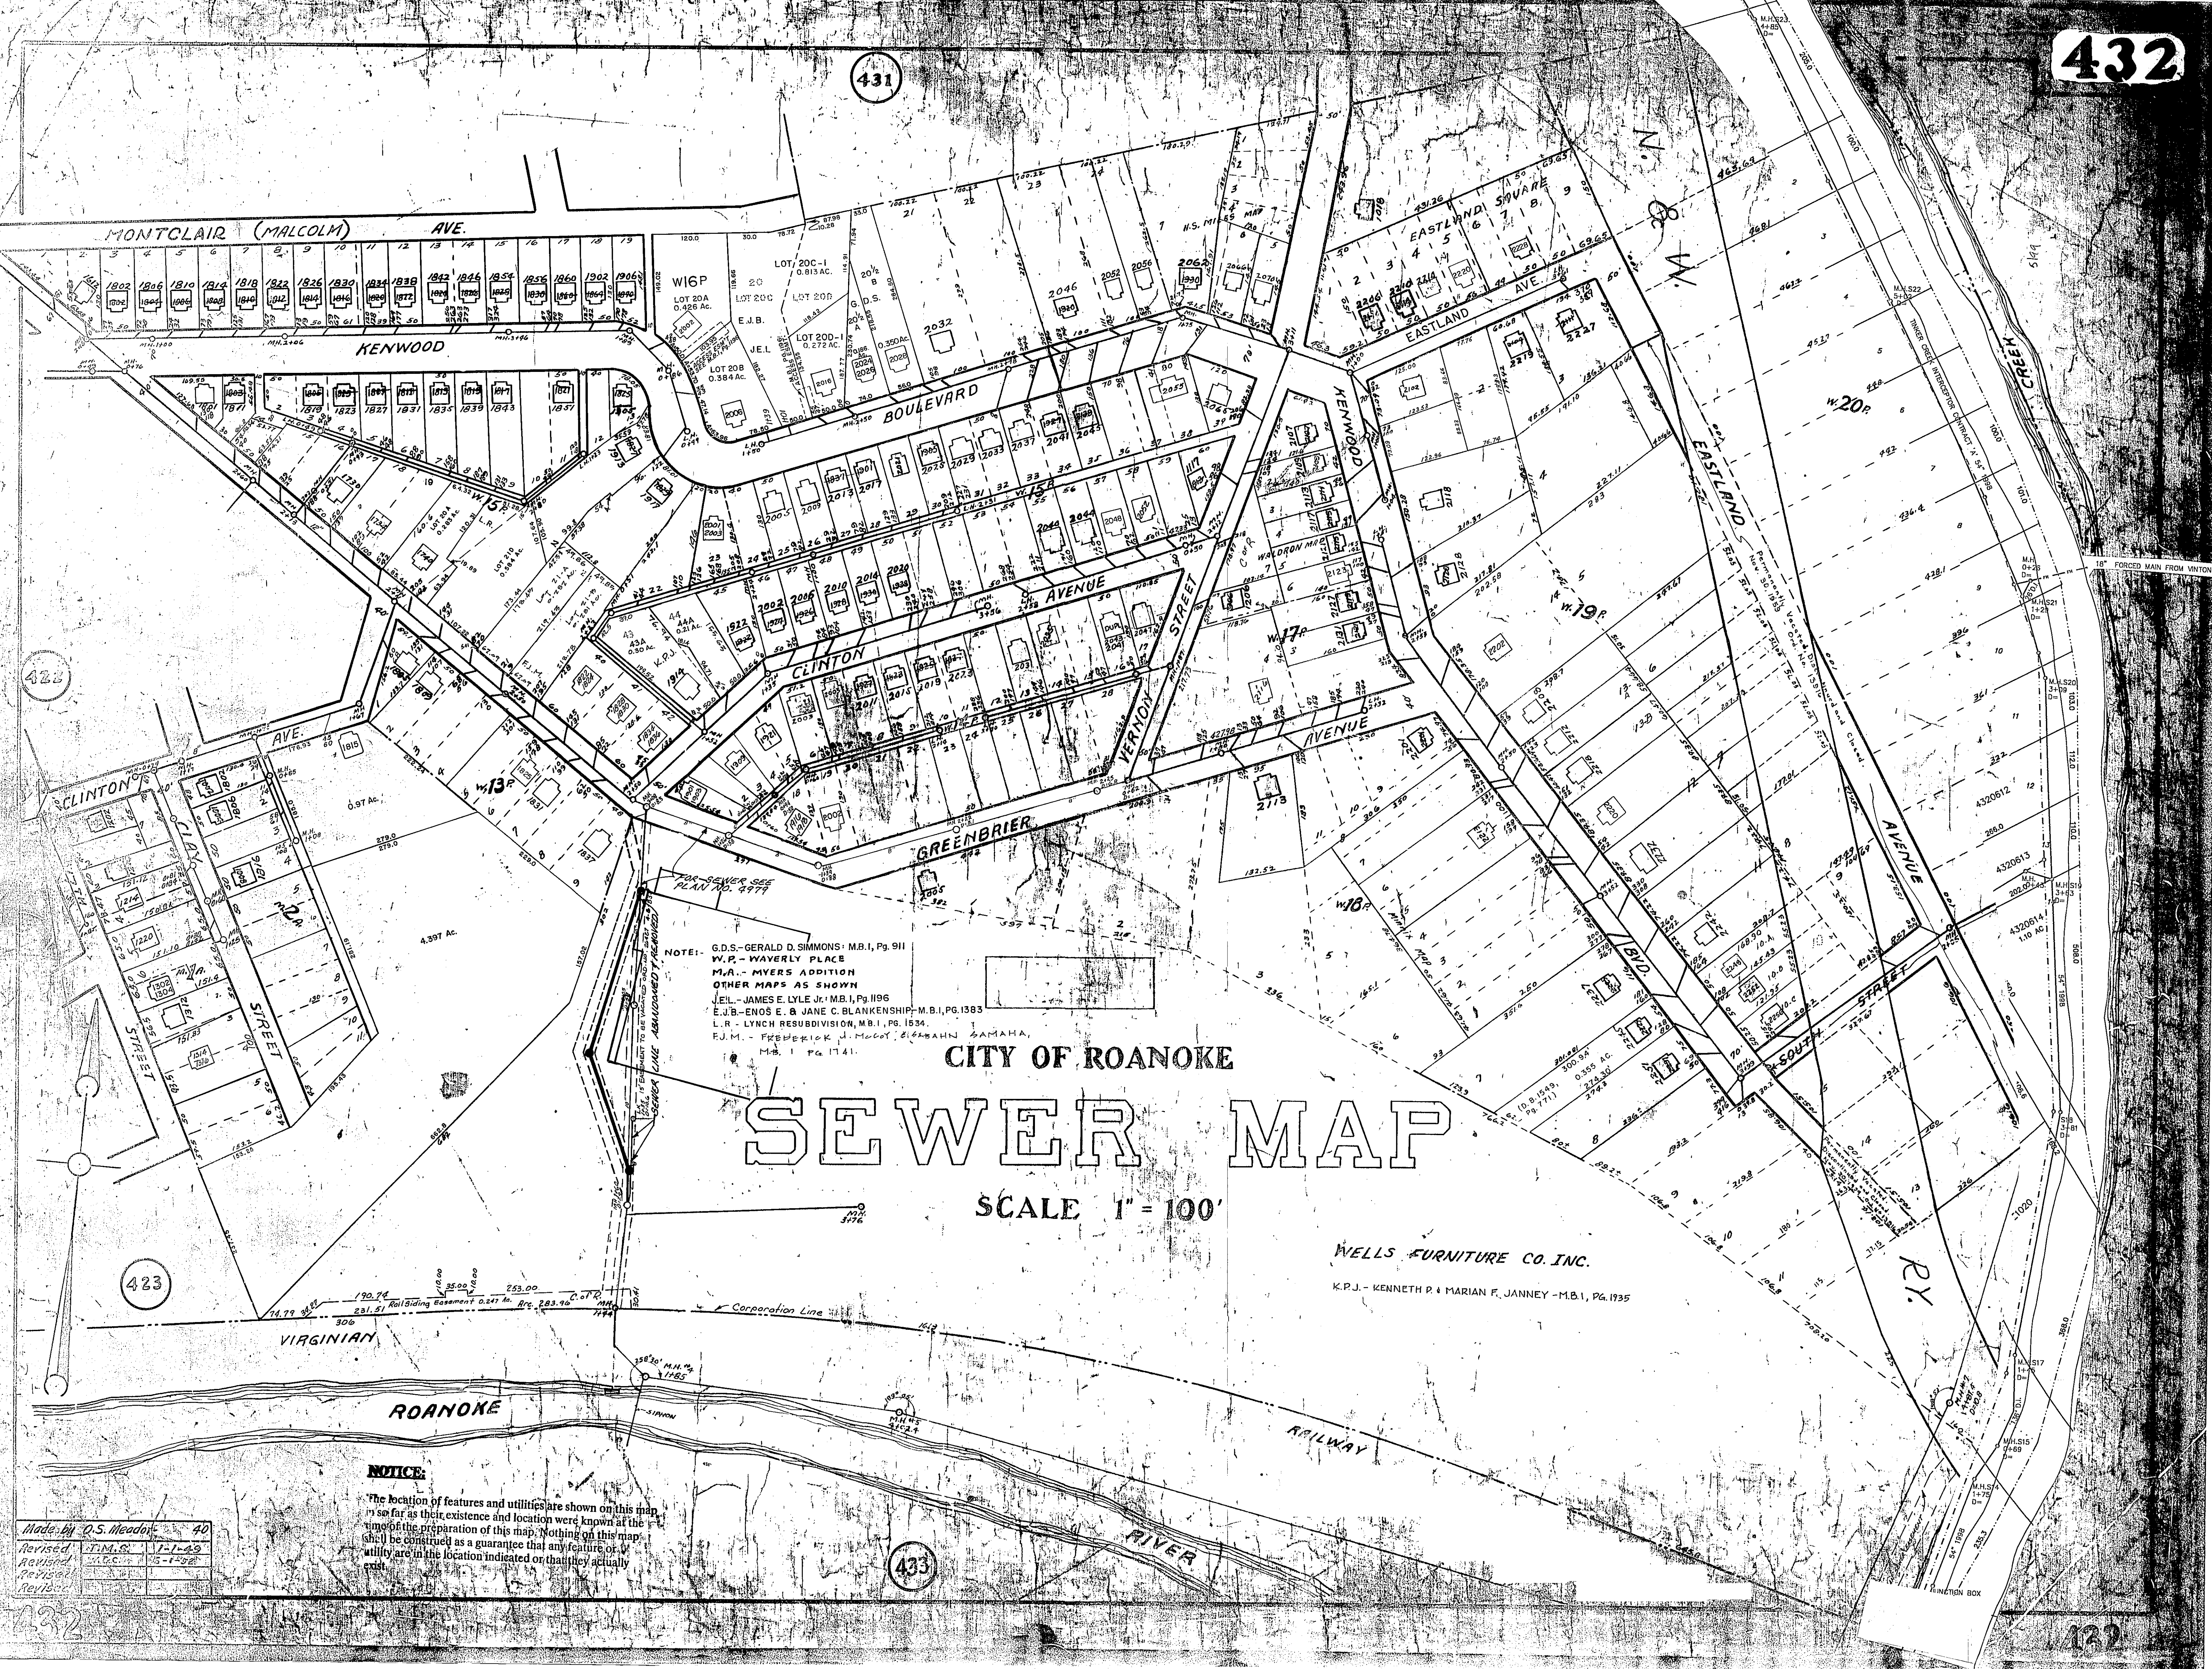

NOTE: G.D.S. - GERALD D. SIMMONS - M.B.I., Pg. 911
W.P. - WAYERLY PLACE
M.A. - MYERS ADDITION
OTHER MAPS AS SHOWN
J.E.L. - JAMES E. LYLE JR. - M.B.I., Pg. 1196
E.J.B. - ENOS E. & JANE C. BLANKENSHIP - M.B.I., Pg. 1383
L.R. - LYNCH RESUBDIVISION, M.B.I., Pg. 1534
F.J.M. - FREDERICK J. MCCOY, ELSABETH SAMAH, M.B.I., Pg. 1741

CITY OF ROANOKE SEWER MAP SCALE 1" = 100'

WELLS FURNITURE CO. INC.
K.P.J. - KENNETH P. & MARIAN F. JANNEY - M.B.I., Pg. 1935

NOTICE:
The location of features and utilities are shown on this map as far as their existence and location were known at the time of the preparation of this map. Nothing on this map shall be construed as a guarantee that any feature or utility are in the location indicated or that they actually exist.

Made By	O.S. Meador	40
Revised	T.M.B.	7-1-49
Revised	M.B.I.	5-1-50
Revised		
Revised		