


Revised	W.D.C.	6-1-52

434

189

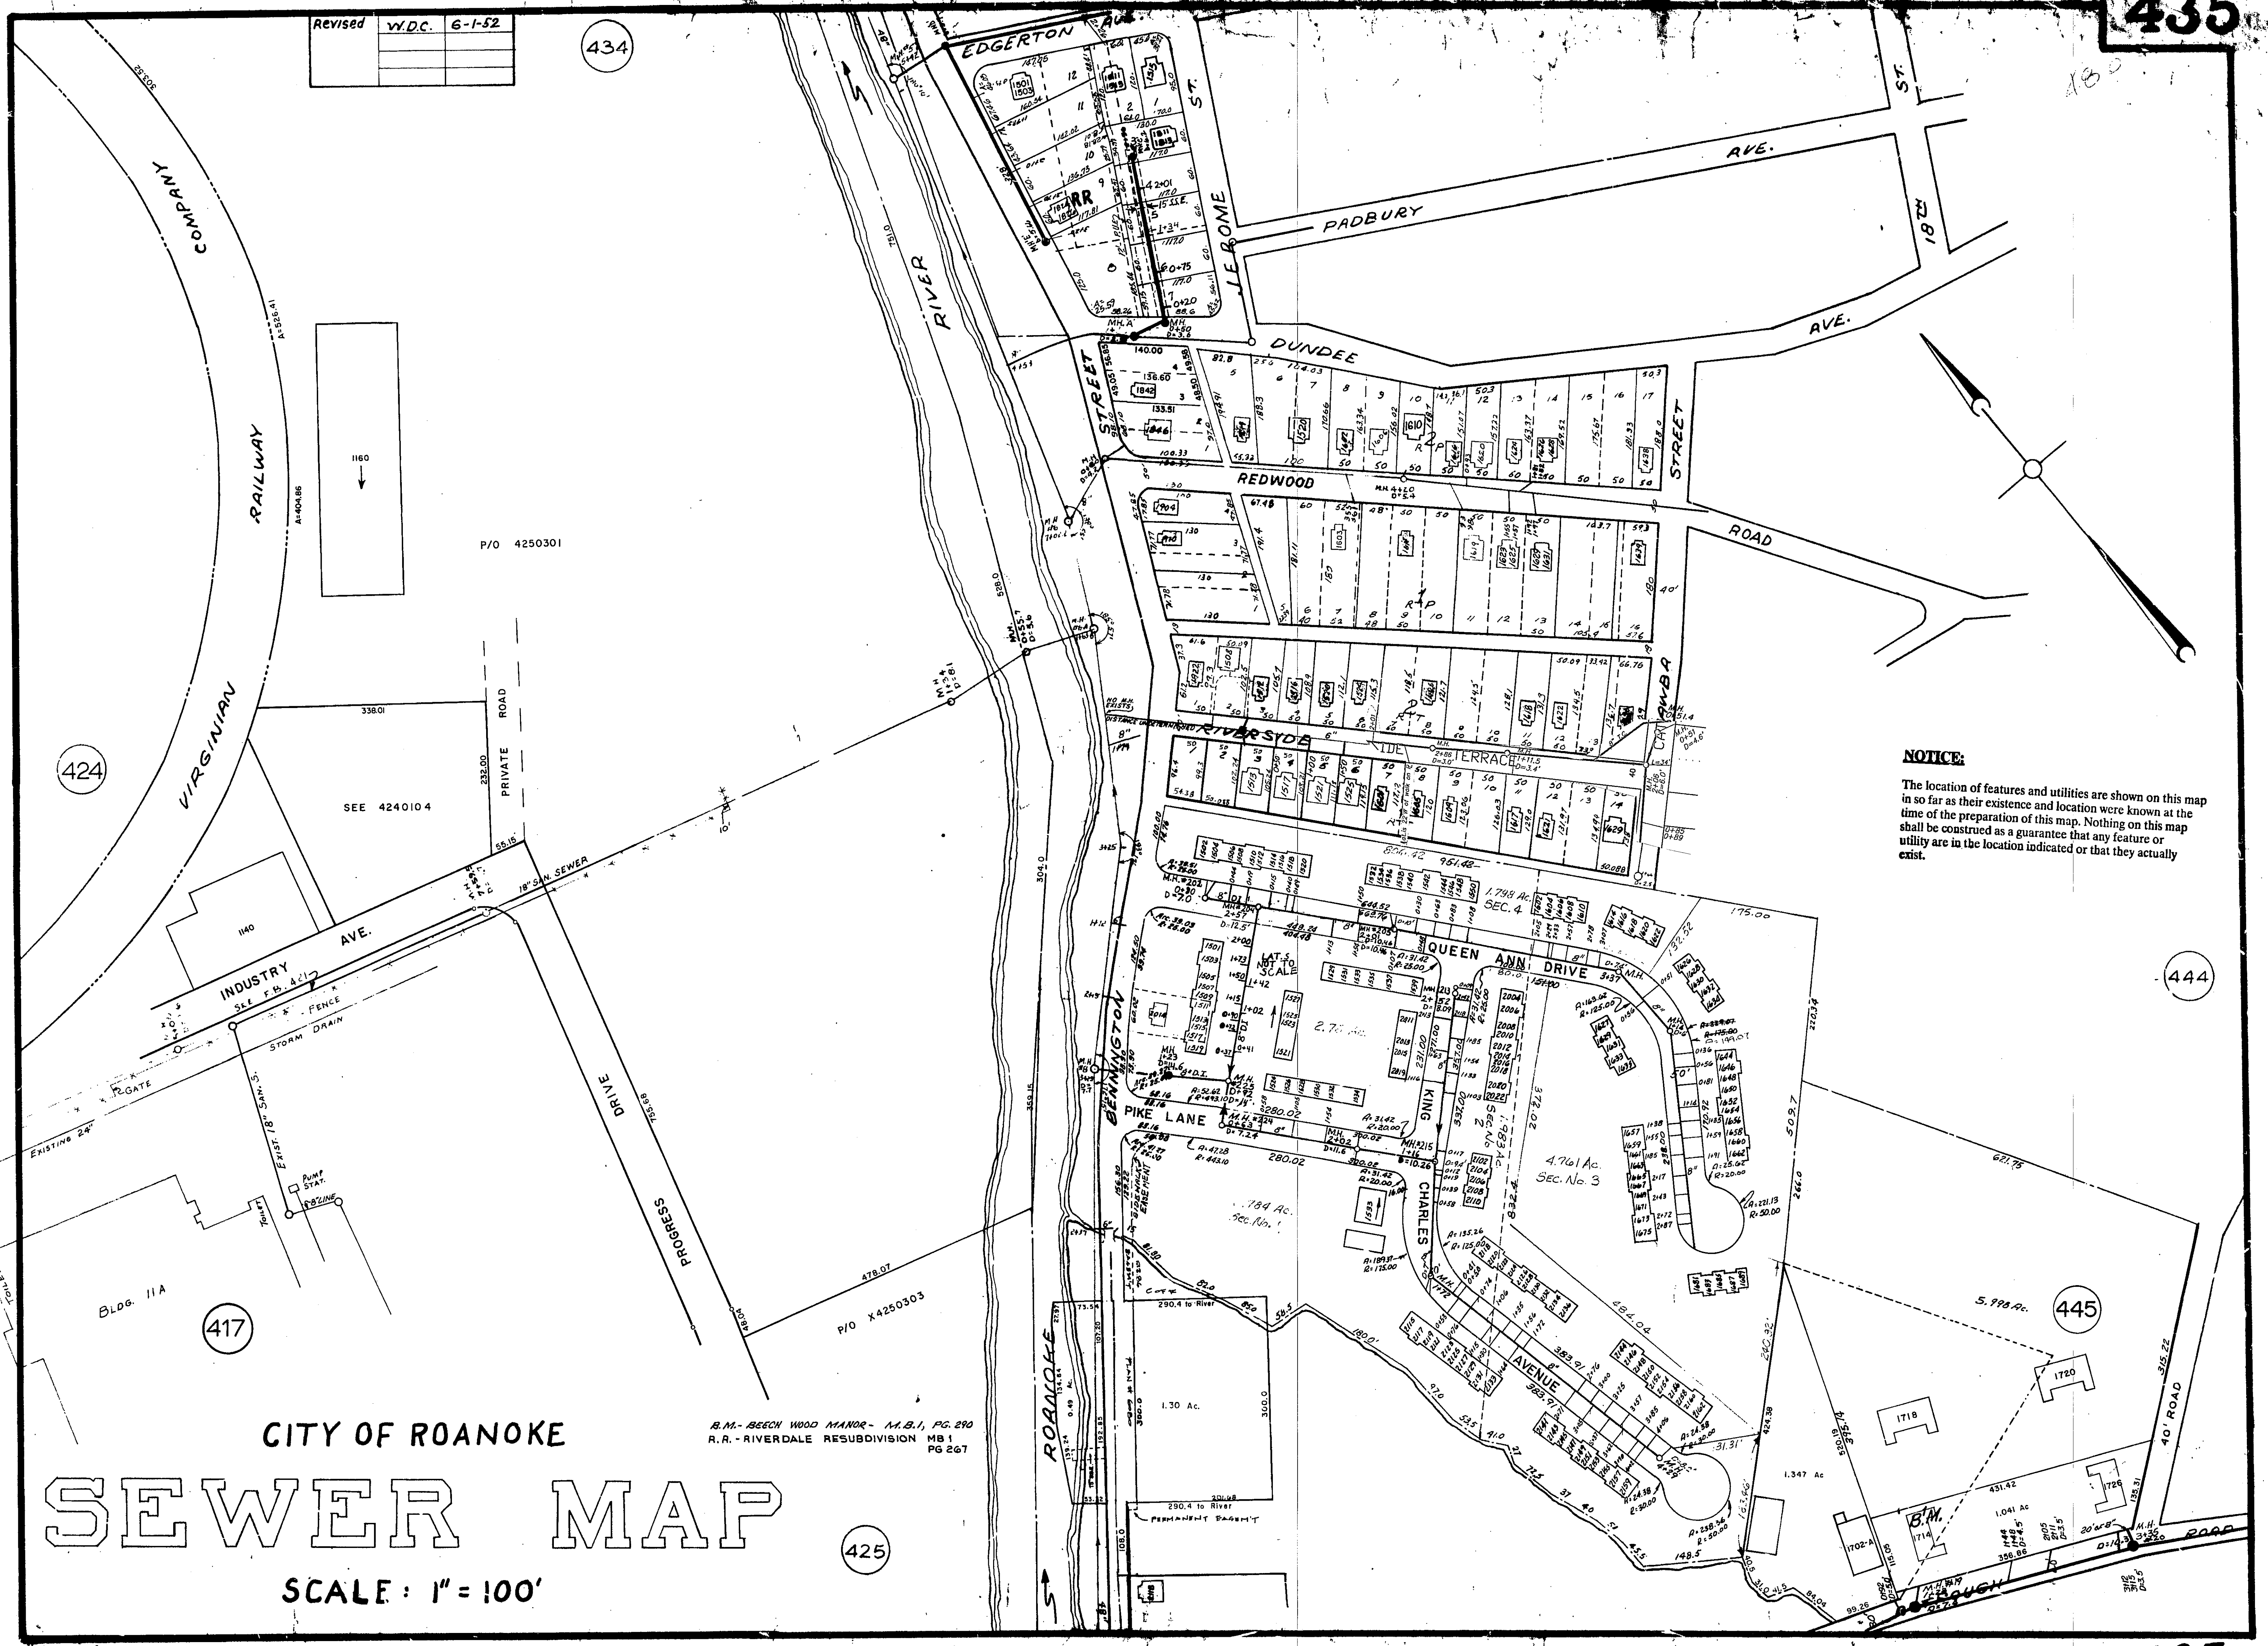

NOTICE:
The location of features and utilities are shown on this map in so far as their existence and location were known at the time of the preparation of this map. Nothing on this map shall be construed as a guarantee that any feature or utility are in the location indicated or that they actually exist.

444

445

CITY OF ROANOKE

B.M. - BEECH WOOD MANOR - M.B.I., PG. 290
R.R. - RIVERDALE RESUBDIVISION MB 1 PG 267

SEWER MAP

SCALE: 1" = 100'

425