


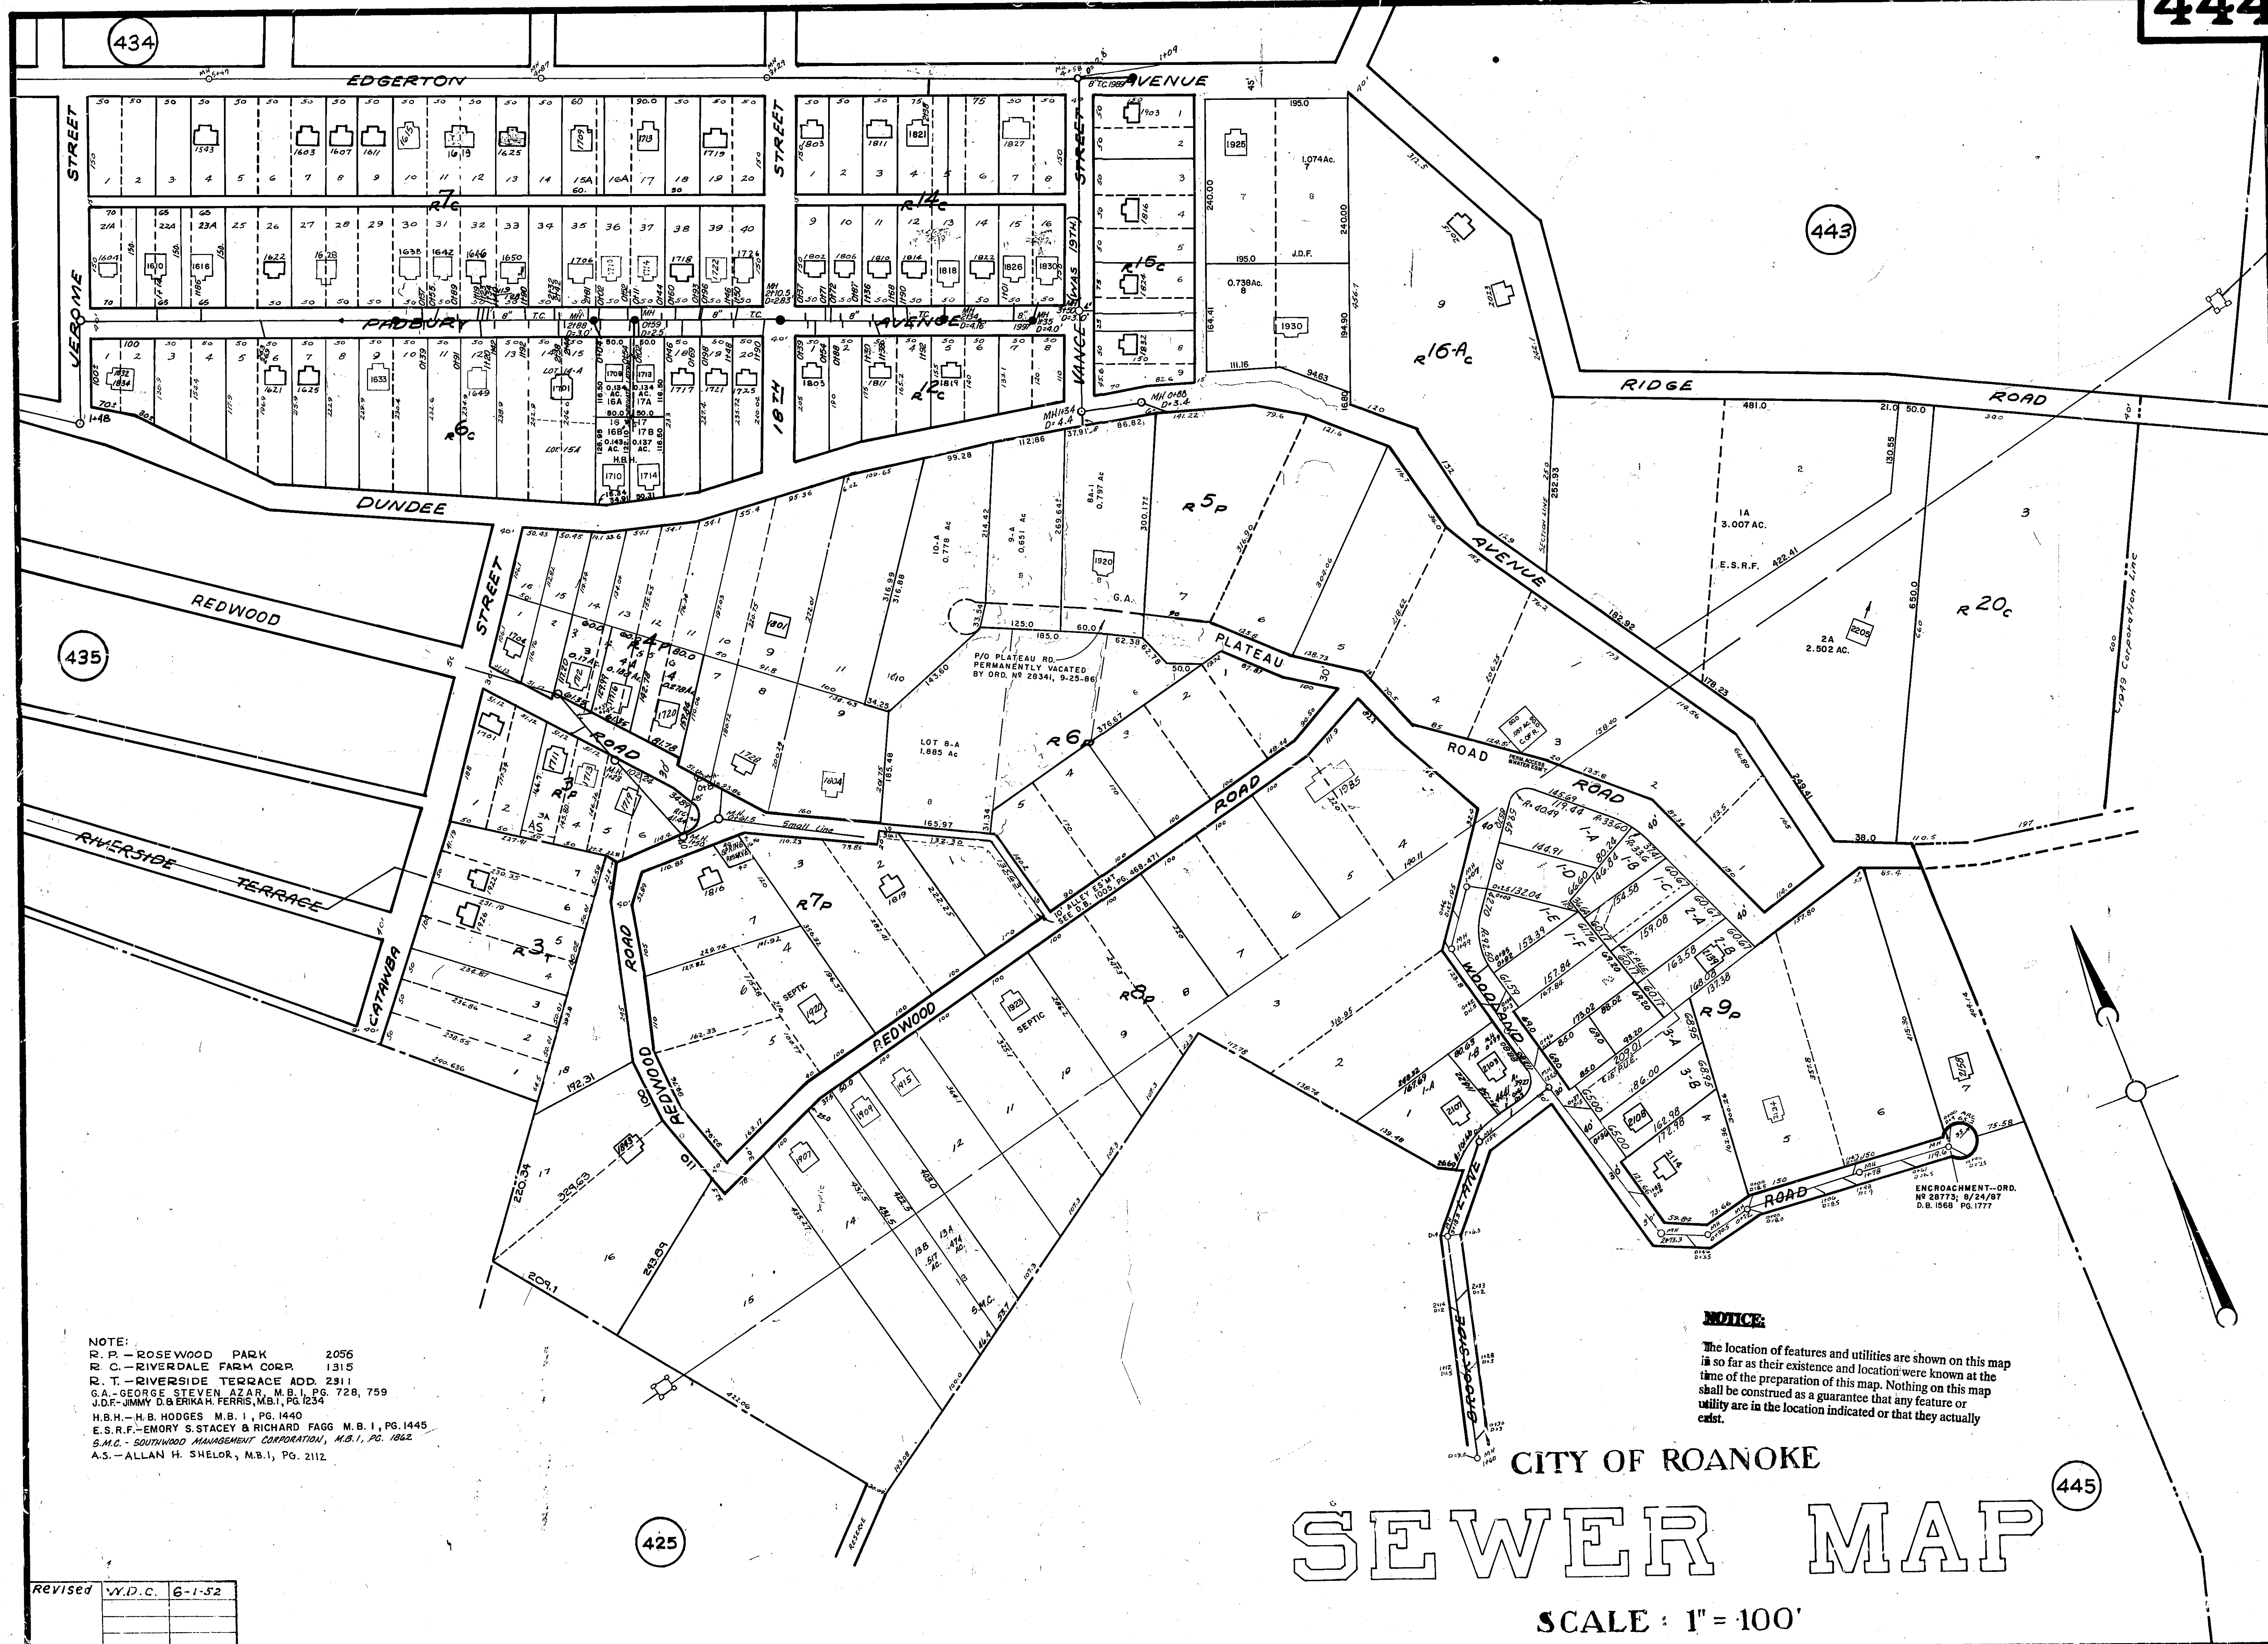

NOTE:
R. P. - ROSEWOOD PARK 2056
R. C. - RIVERDALE FARM CORP. 1315
R. T. - RIVERSIDE TERRACE ADD. 2311
G.A. - GEORGE STEVEN AZAR, M.B.I., PG. 728, 759
J.D.F. - JIMMY D.B. ERIKAH, FERRIS, M.B.I., PG. 6234
H.B.H. - H.B. HODGES, M.B.I., PG. 1440
E.S.R.F. - EMORY S. STACEY & RICHARD FAGG, M.B.I., PG. 1445
S.M.C. - SOUTHWOOD MANAGEMENT CORPORATION, M.B.I., PG. 1862
A.S. - ALLAN H. SHELOR, M.B.I., PG. 2112

NOTICE:
The location of features and utilities are shown on this map as far as their existence and location were known at the time of the preparation of this map. Nothing on this map shall be construed as a guarantee that any feature or utility are in the location indicated or that they actually exist.

SEWER MAP

SCALE: 1" = 100'

Revised	W.D.C.	6-1-52