


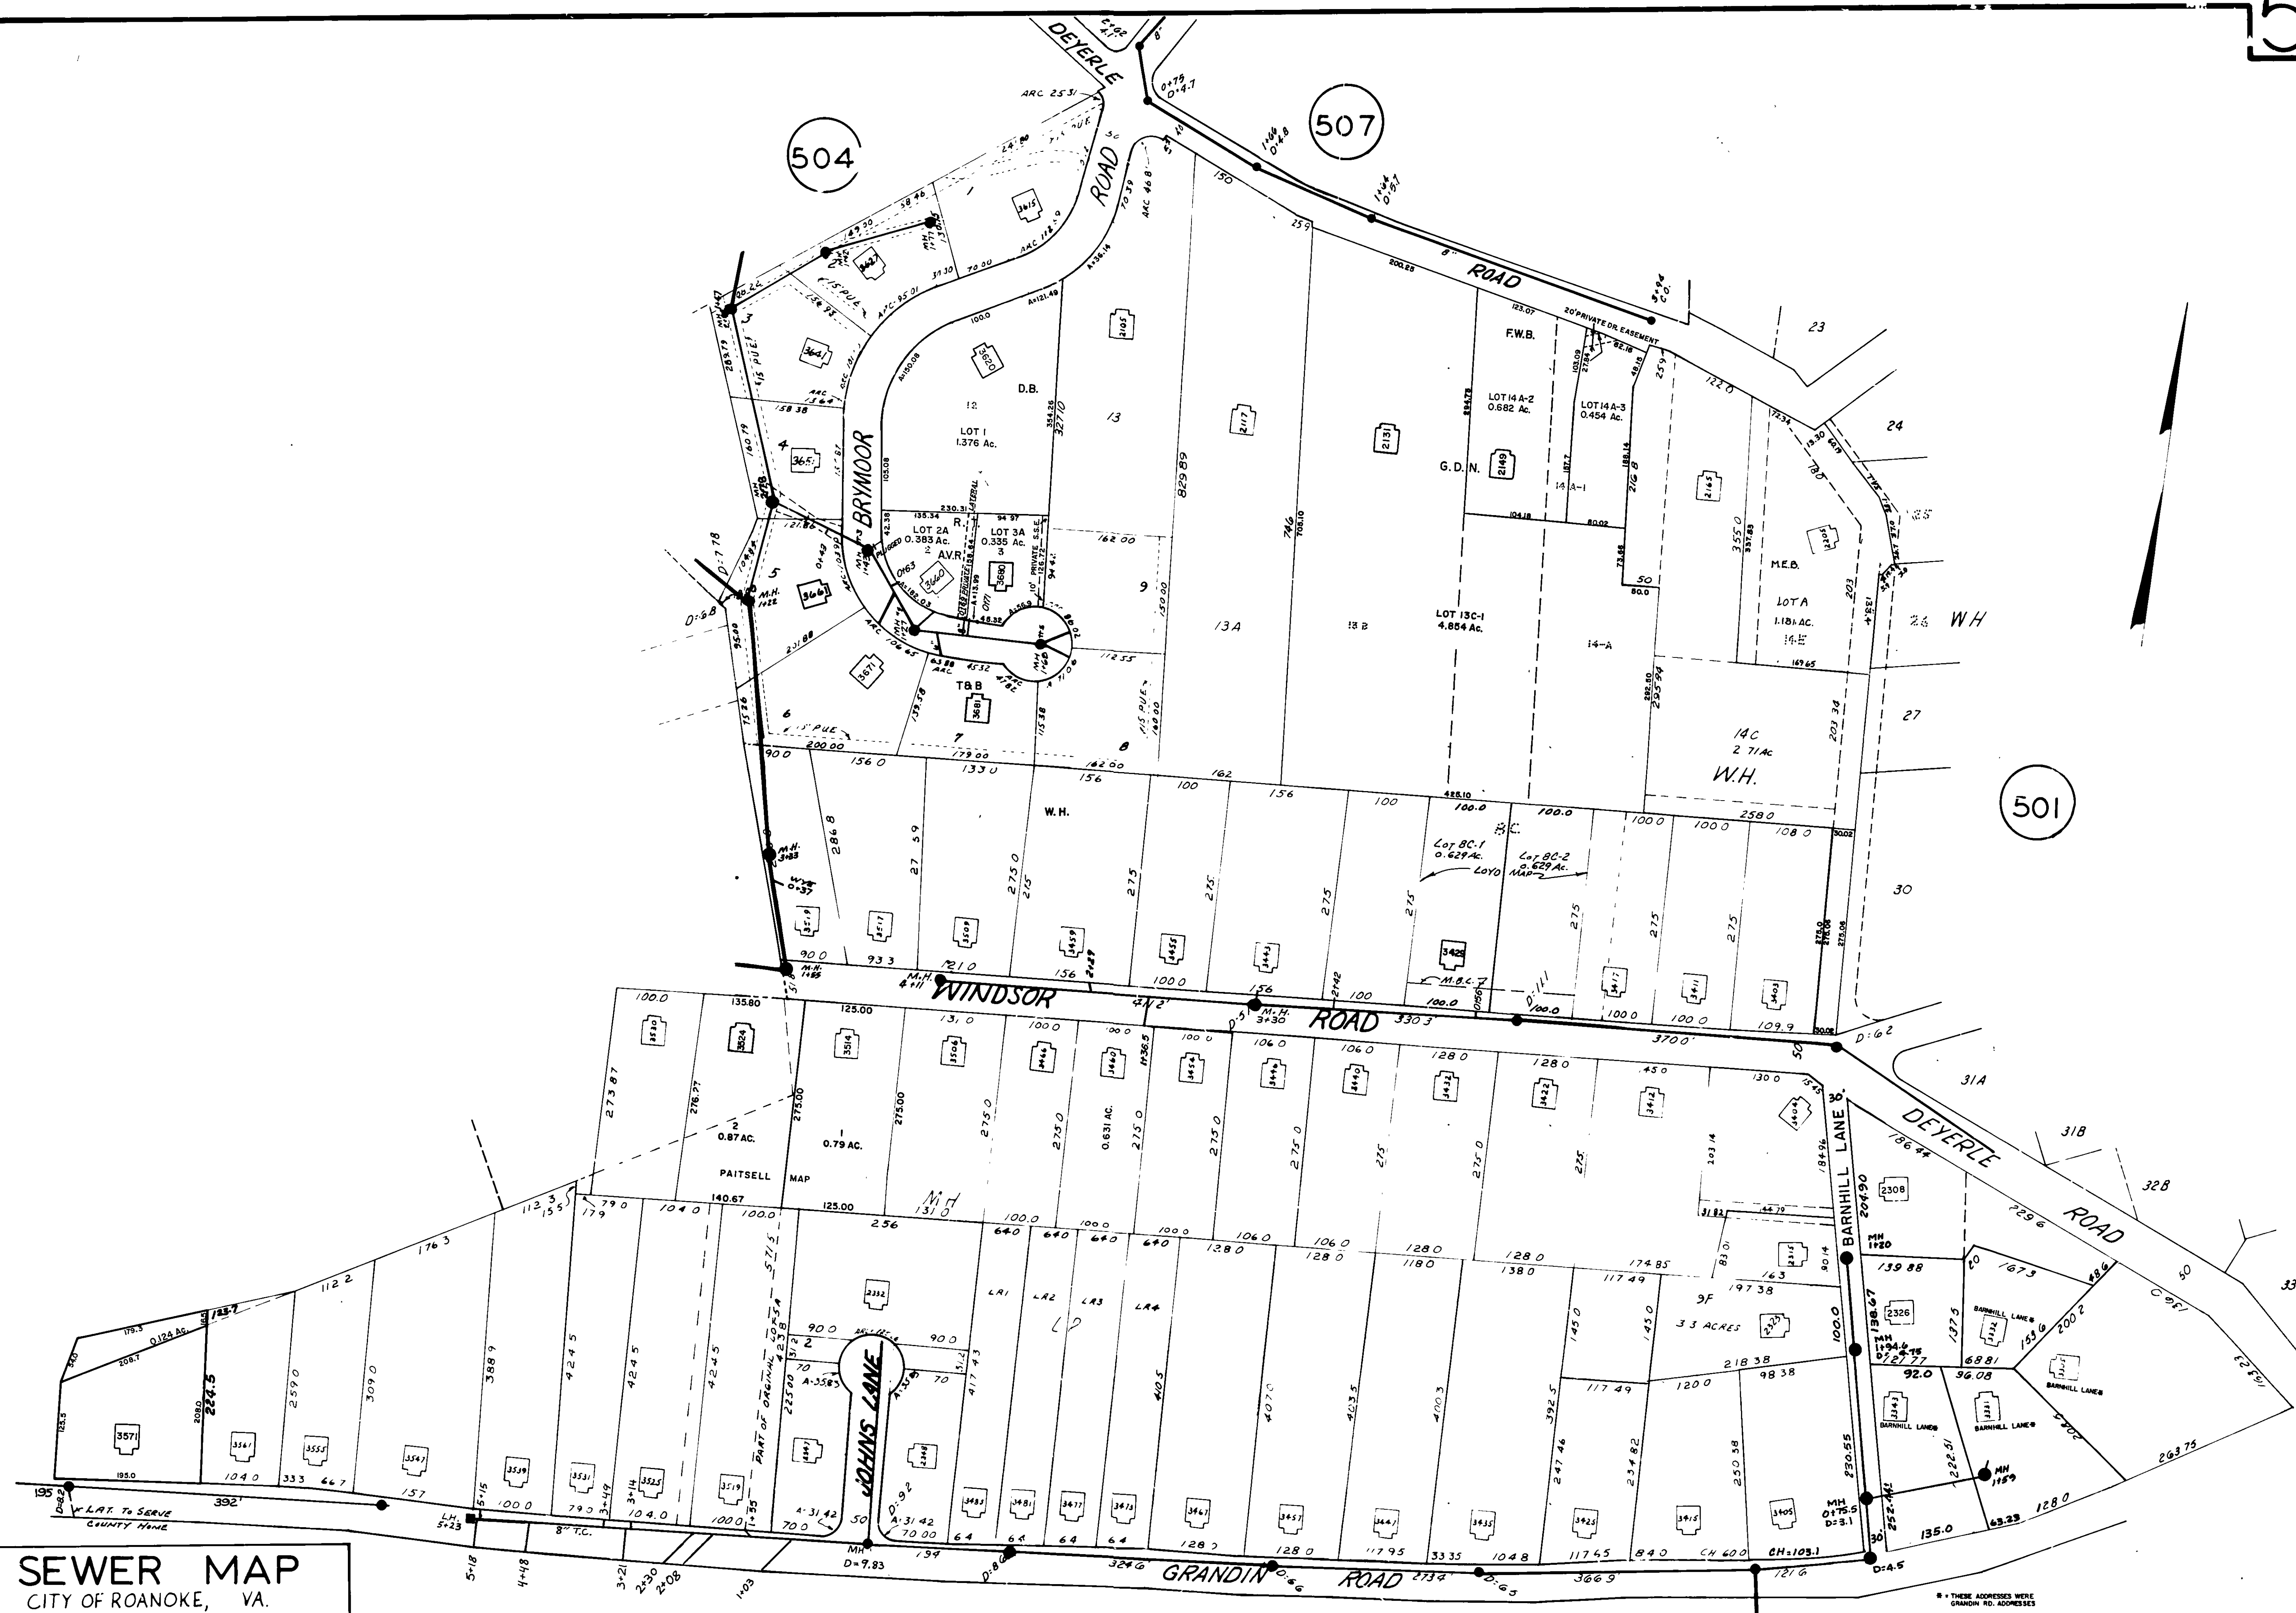

SEWER MAP
CITY OF ROANOKE, VA.
SHEET NO. 502
OFFICE OF THE CITY ENGINEER

DRAWN BY: B.L. SHOVELY
FIELD WORK BY: DATE:
RECORD WORK BY: DATE:
CHECKED BY: DATE:
SCALE: 1"=100' REVISED:

CITY ENGINEER

W.H. - WINDSOR HILLS. PB 2, Pg 193
M.H. - SUBDIVISION LOT 5-A, MAP V.K. HODGES. PB 4, Pg 75
L.R. - SUBDIVISION LOT 6-A, GEO. LESTER & CHARLES R. SH. PB 3, Pg 120
L.O.Y.D. - MAP M.B. 1, Pg 426 (RESUBDIVISION OF LOT 6C, WINDSOR HILLS)
P.A.T.S.E.L.L. - MAP M.B. 1, Pg 555
T.B. - RODNEY E. TAYLOR & ROBERT W. BROKAW, PB 7, Pg 39
G.D.N. - GAYLE E. DRUGILLA G. NAFF - M.B. 1, Pg 1046, 1047
R.T. - RODNEY E. TAYLOR, M.B. 1, Pg 1152
F.W.B. - F. WHITTEMORE BROMM, M.B. 1, Pg 1156
A.V.R. - ANDREW J. & VIRGINIA M. ROBERTSON - M.B. 1, Pg 1278
M.E.B. - MICHAEL J. & ELLEN I. BRUNETTE - M.B. 1, Pg 1722, Pg 2064, 2065

NOTICE:

The location of features and utilities are shown on this map in so far as their existence and location were known at the time of the preparation of this map. Nothing on this map shall be construed as a guarantee that any feature or utility are in the location indicated or that they actually exist.