


20-7-02 419

NOTICE:

The location of features and utilities are shown on this map in so far as their existence and location were known at the time of the preparation of this map. Nothing on this map shall be construed as a guarantee that any feature or utility are in the location indicated or that they actually exist.

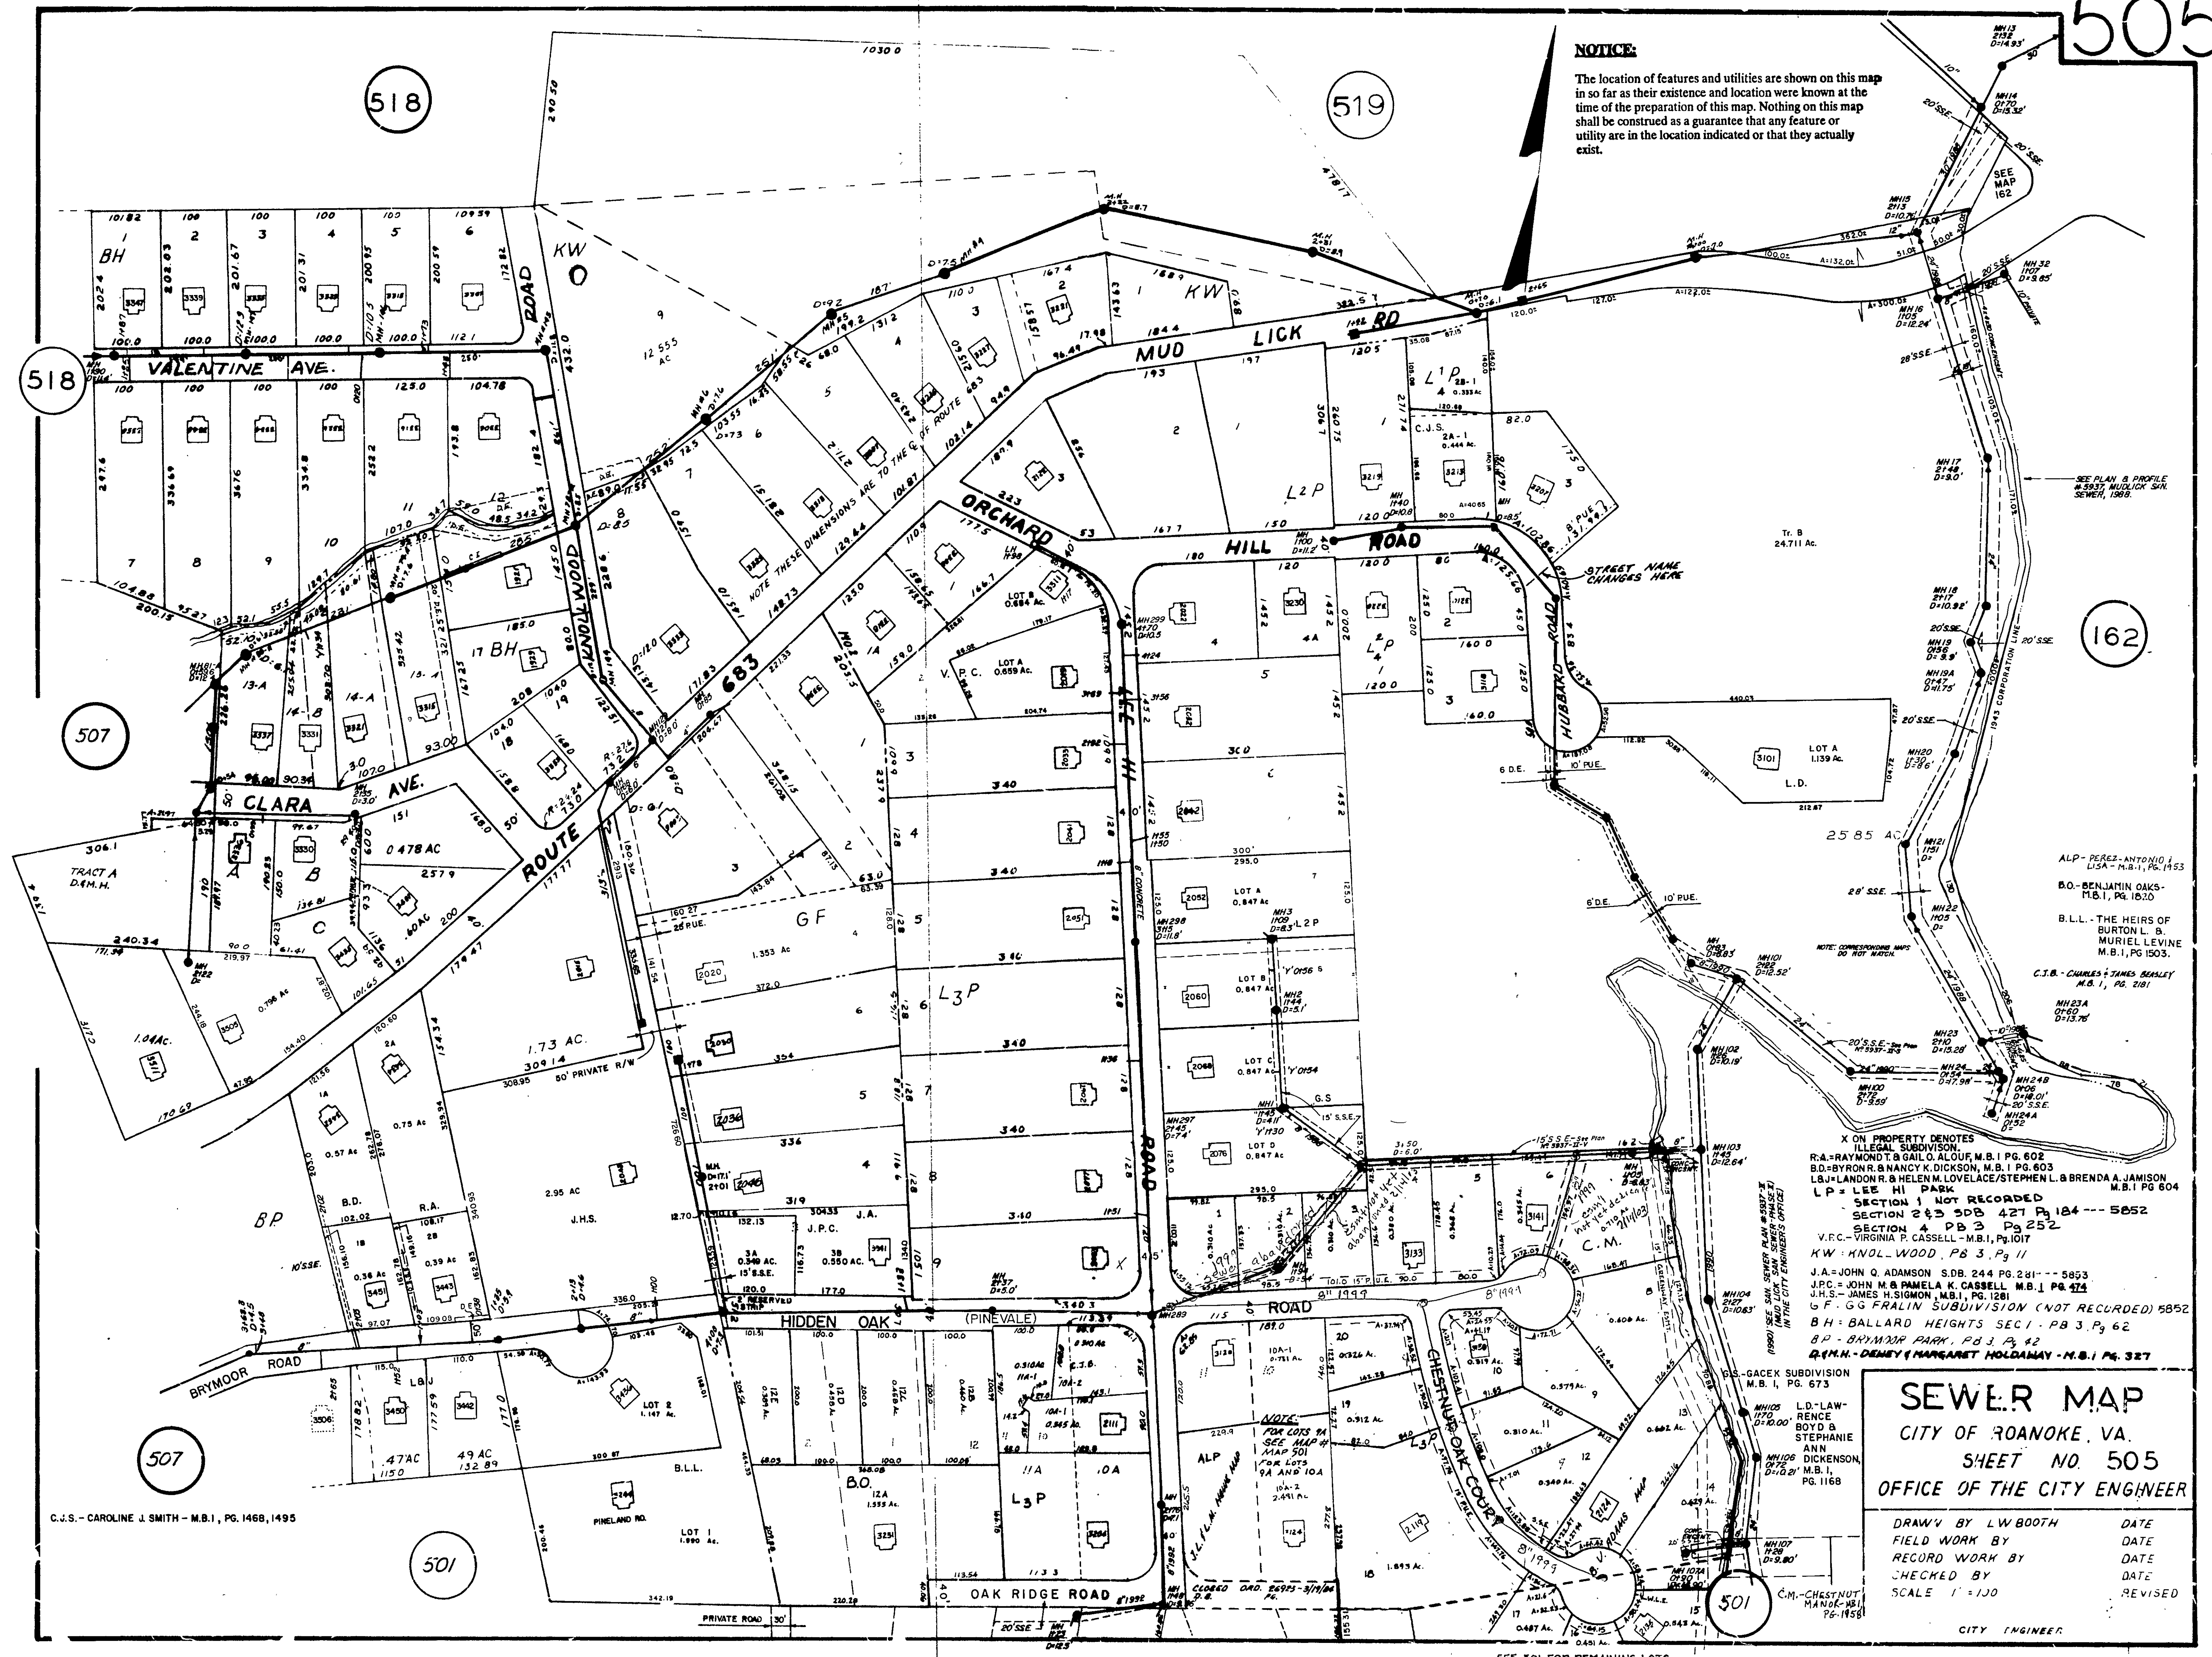

SEWER MAP
CITY OF ROANOKE, VA.
SHEET NO. 505
OFFICE OF THE CITY ENGINEER

DRAWN BY LW BOOTH
FIELD WORK BY
RECORD WORK BY
CHECKED BY
SCALE 1"=100
DATE
DATE
DATE
DATE
REVISED
CITY ENGINEER

SEE 501 FOR REMAINING LOTS