


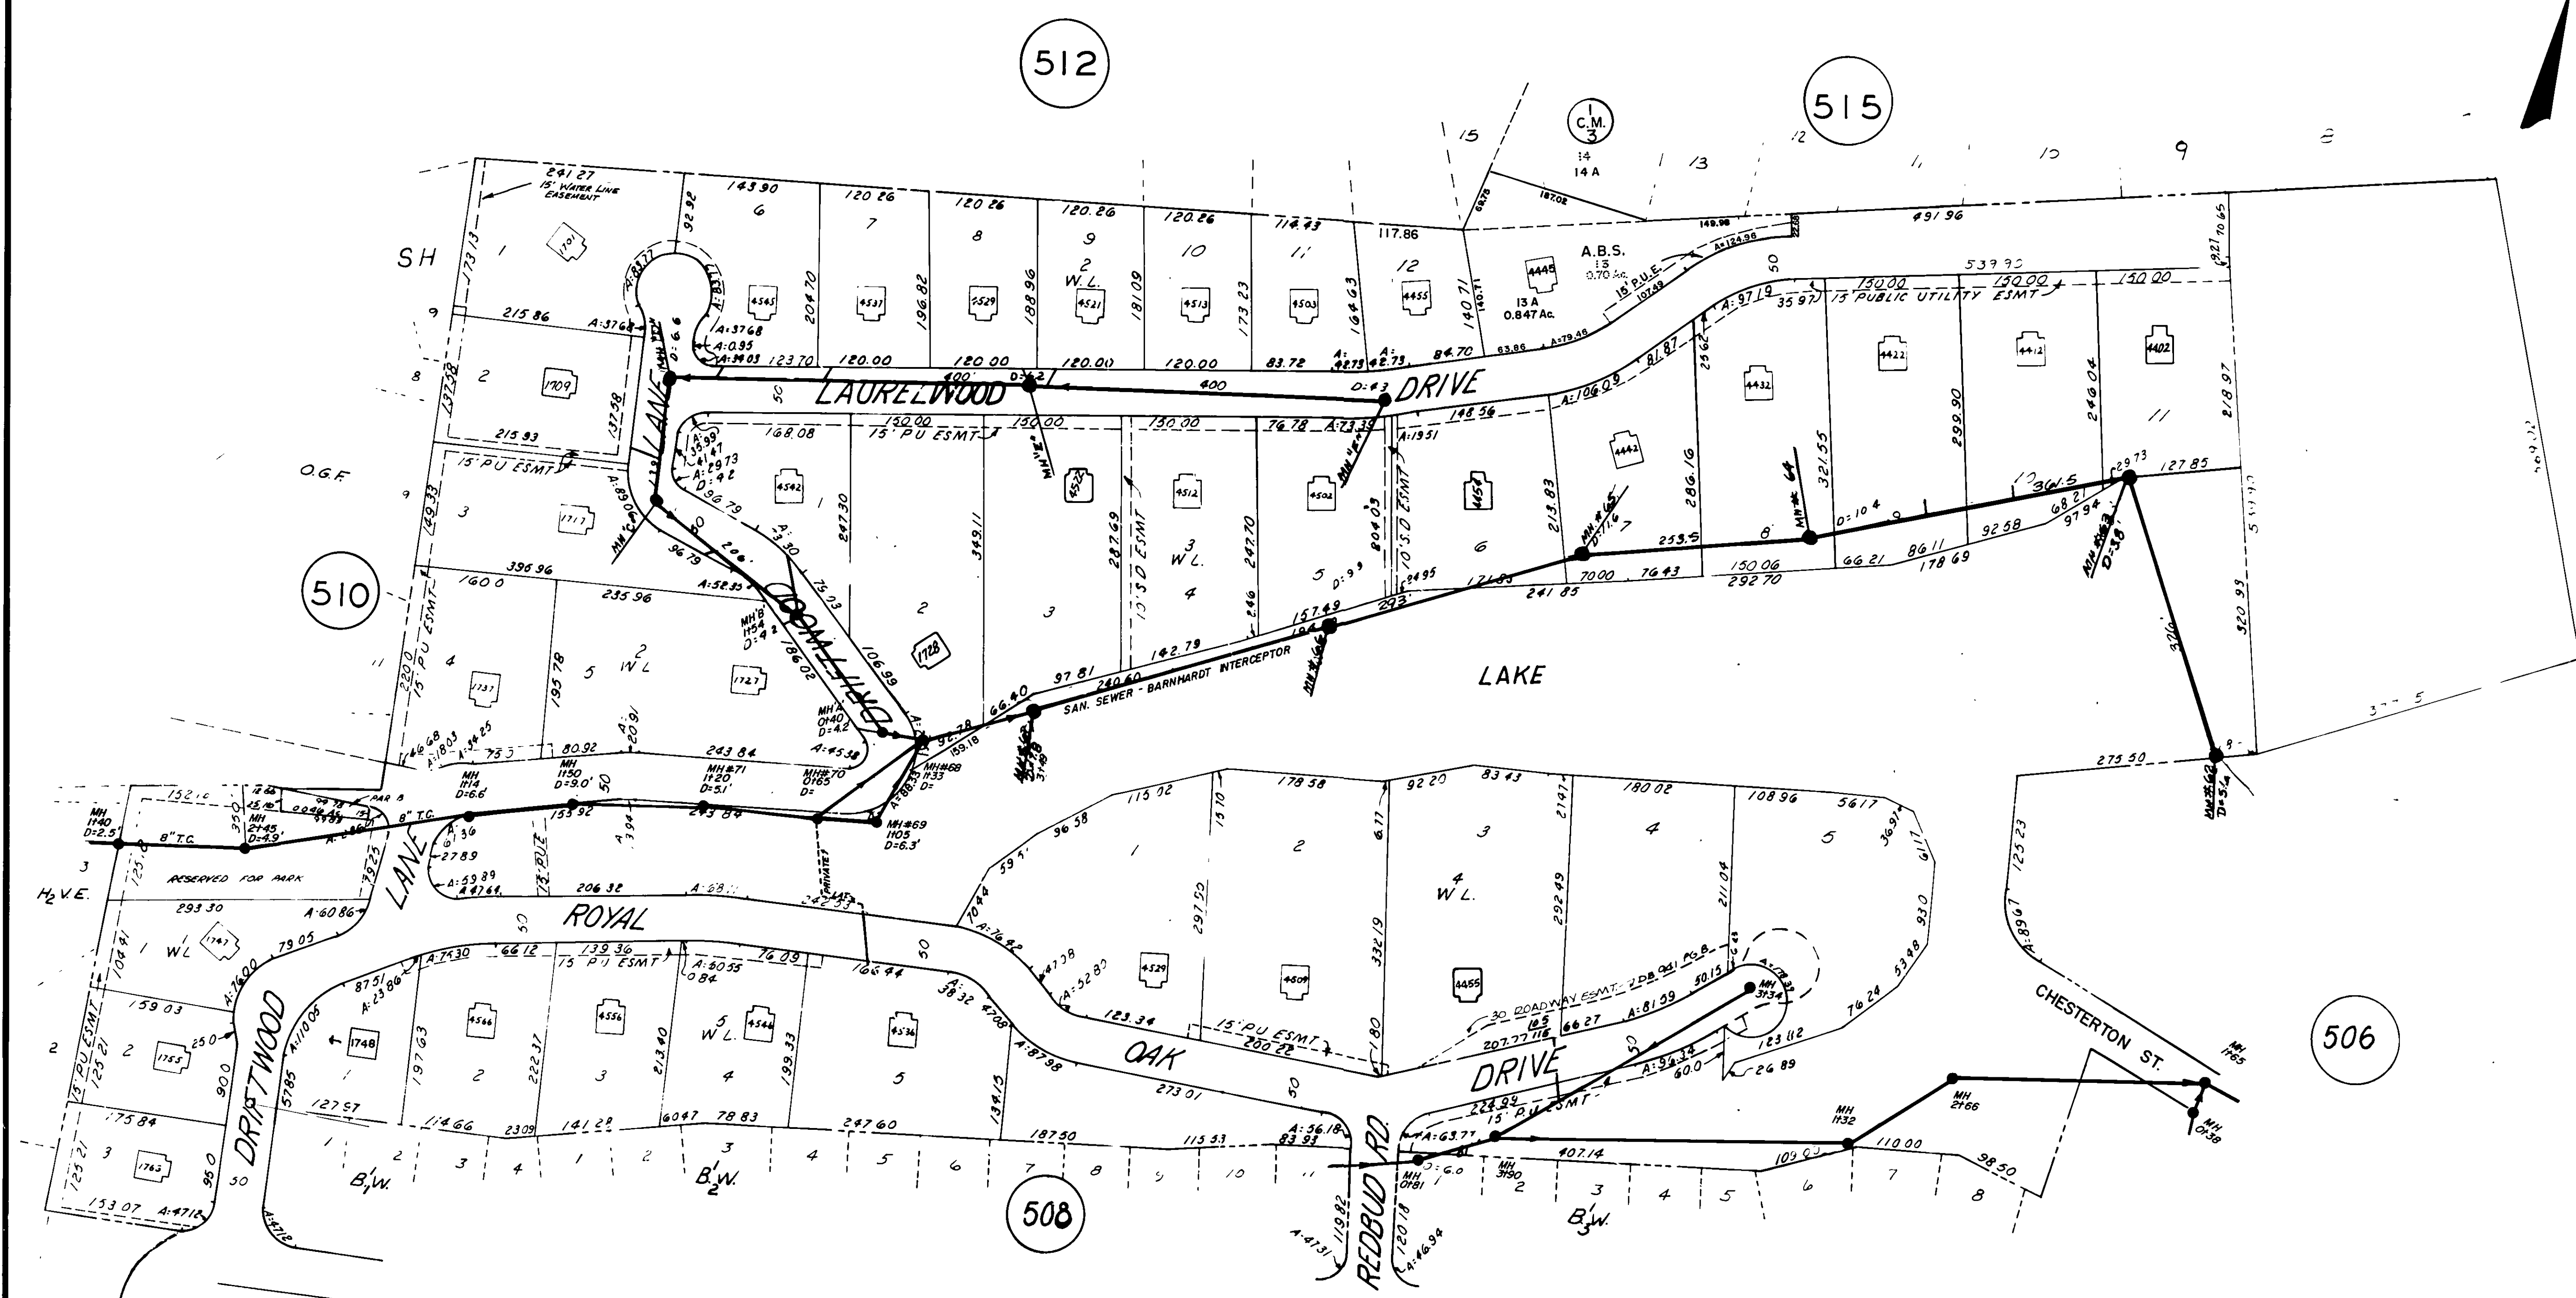

W - WINDOSOR LAKE, PB 4, P. 91
 SH - SUNSET HILLS PB 6, P. 74
 CM - CRESTMOOR SECT 1 PB 2 P. 195
 OGF - OAK GROVE FARMS PB 6 P. 8
 HVE - HIDDEN VALLEY ESTATES SECT 2 PB 3 P. 242
 BW - BELFORD WOODS SECT 1 PB 4 P. 82
 A.B.S. - ALFRED & BETTY LEE C. SILVERSTEIN - M.B.I., P. 827

SEWER MAP
 CITY OF ROANOKE, VA.
 SHEET NO. 511
 OFFICE OF THE CITY ENGINEER

DRAWN BY L.H. JOGAN	DATE 1-6-76
FIELD WORK BY	DATE
RECORD WORK BY	DATE
CHECKED BY	DATE
SCALE 1"=100'	REVISED

CITY ENGINEER

SEWER LINES DENOTED LIKE
 ABOVE ARE PUBLIC SERVICE
 AUTHORITY LINES

NOTICE
 The location of features and utilities are shown on this map in so far as their existence and location were known at the time of the preparation of this map. Nothing on this map shall be construed as a guarantee that any feature or utility are in the location indicated or that they actually exist.