


7/18/64 J. G. R.

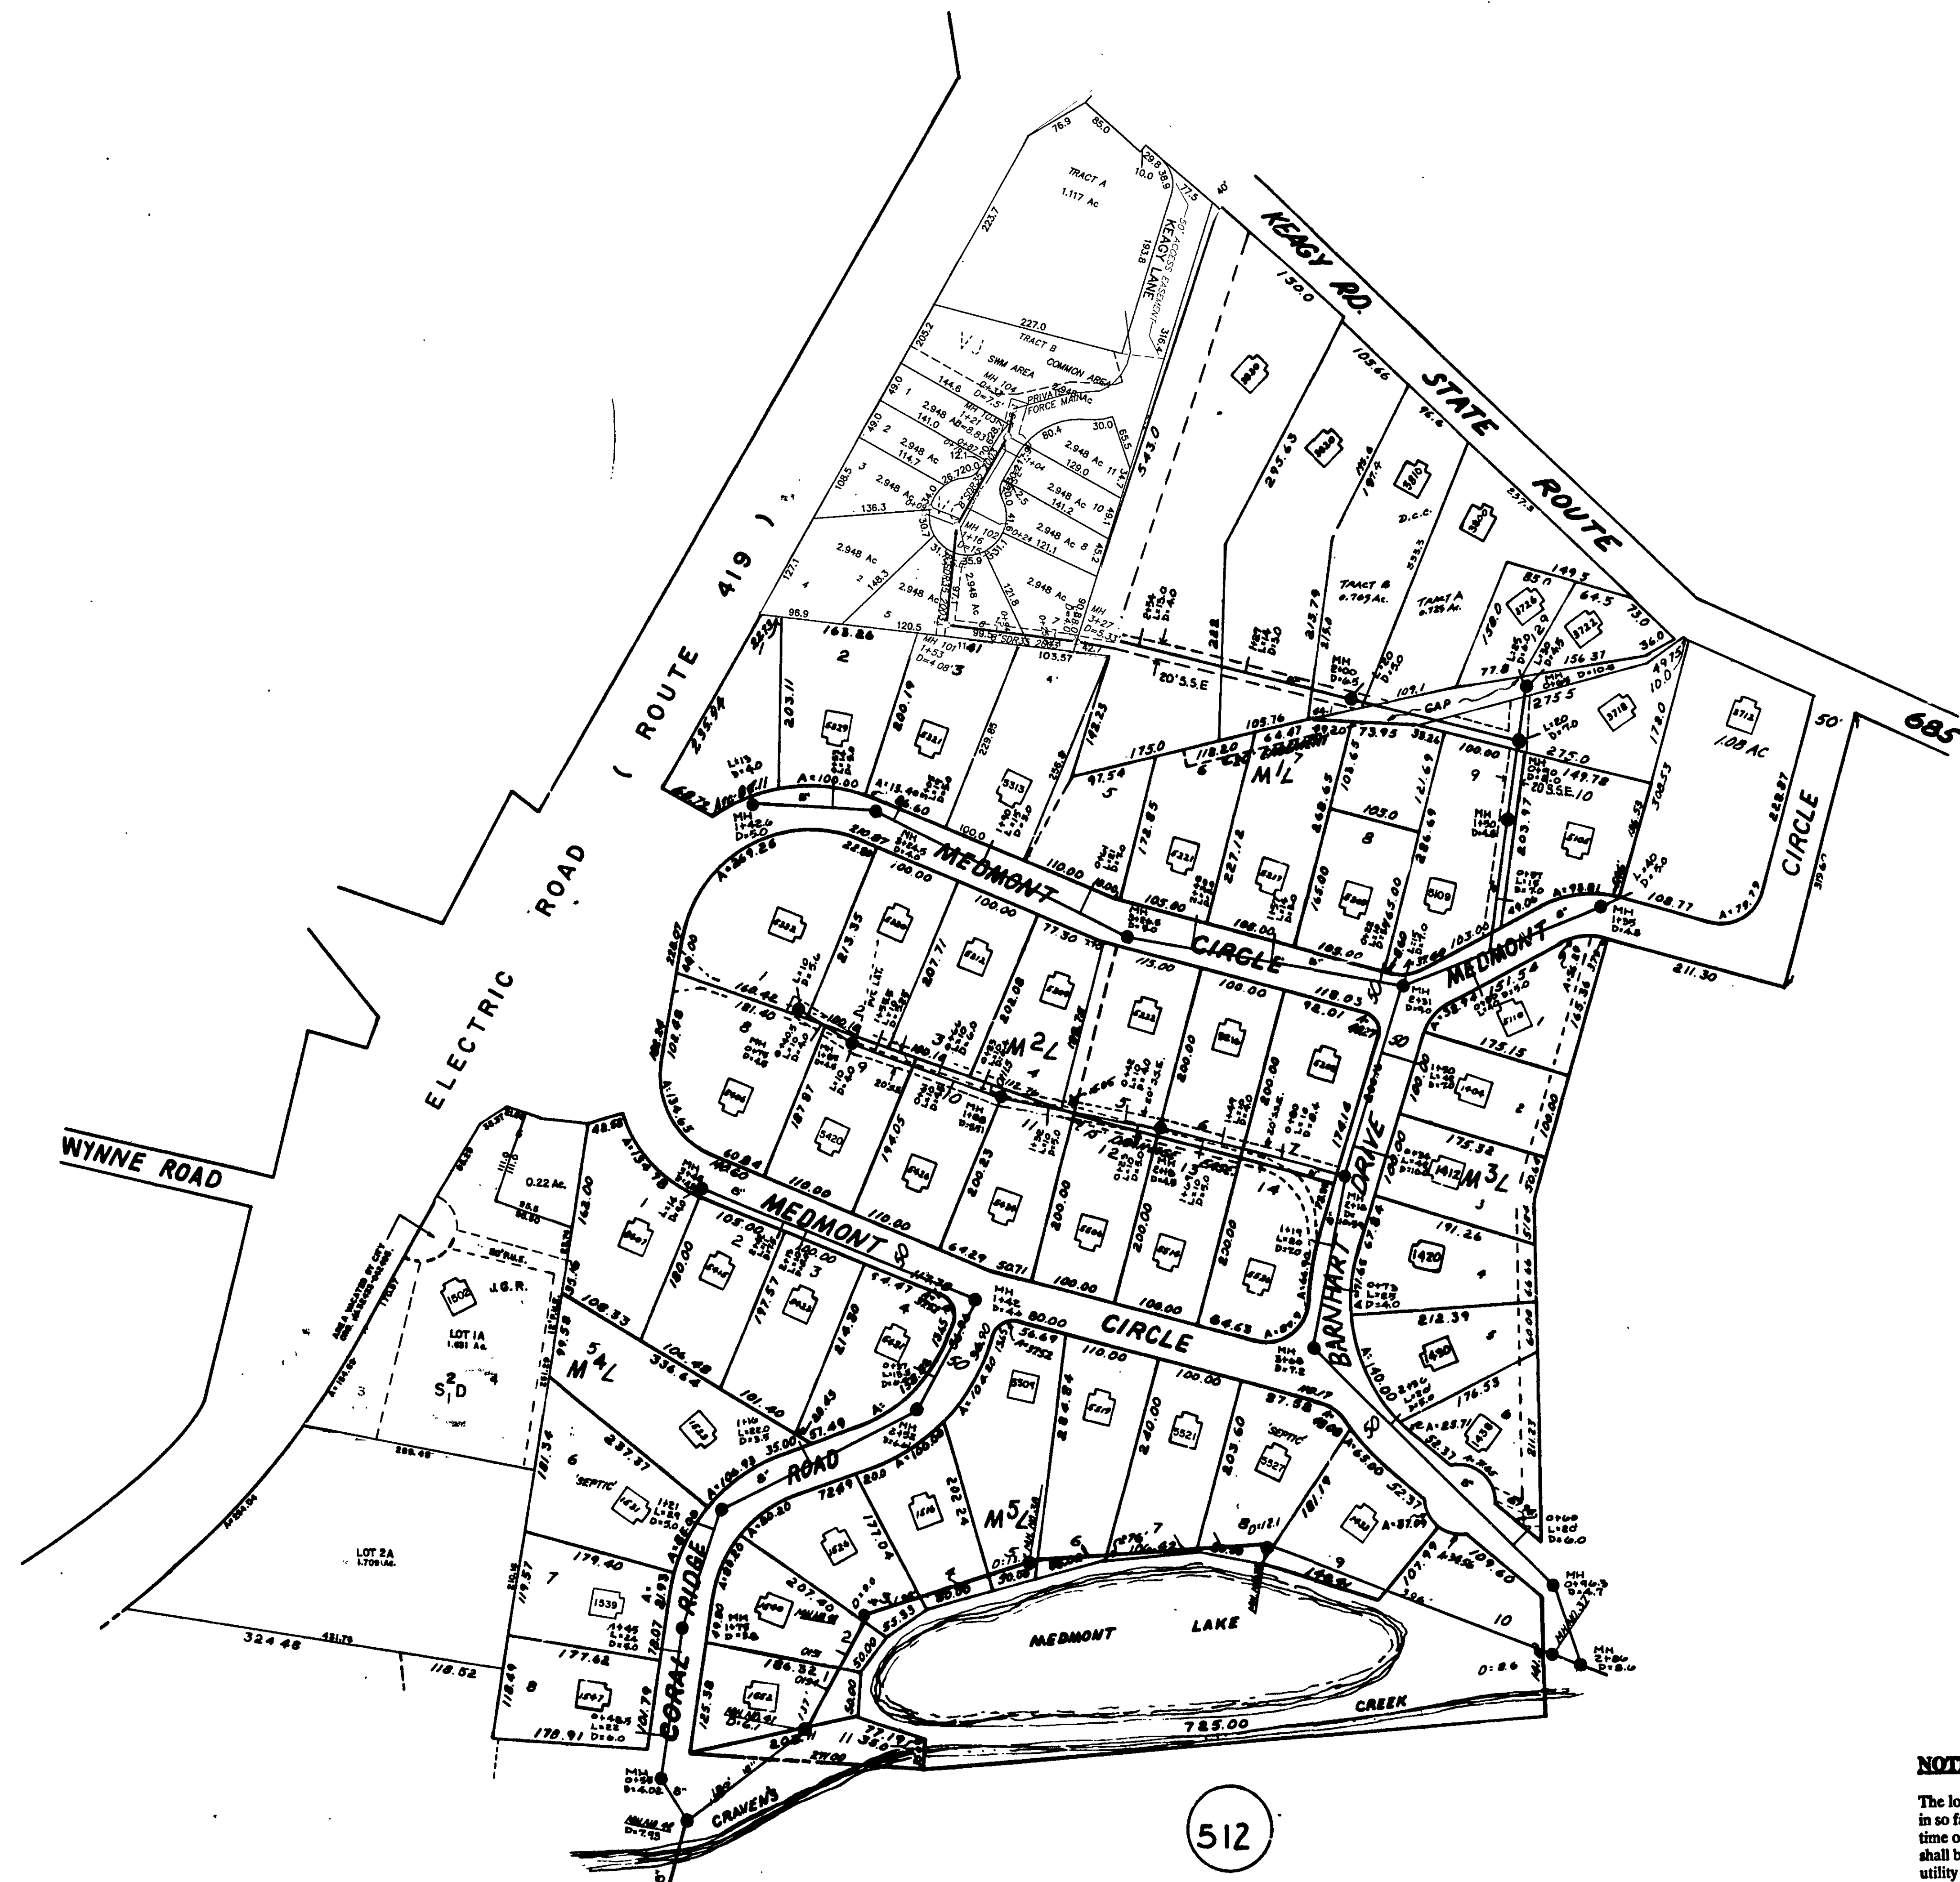

514

512

SEWER PLAN 3699
 D.C.C. DALTON CONSTRUCTION COMPANY, INC. - M.B. 1, PG. 2446
 V.J. VAUGHN & JAMISON, L.L.C. - M.B. 1, PG. 2315-6
 J.G.R. JOHN G. ROCOVICH, M.B. 1, PG. 1439.
 S.D. - SOUTHDOWN P.B. 3, PG. 205
 S.H. - SUNSET HILLS P.B. 3, PG. 208
 M.L. - MEDMONT LAKE: P.B. 3, PG. 221

SEWER MAP
 CITY OF ROANOKE, VA.
 SHEET NO. 513
 OFFICE OF THE CITY ENGINEER

NOTICE:
 The location of features and utilities are shown on this map in so far as their existence and location were known at the time of the preparation of this map. Nothing on this map shall be construed as a guarantee that any feature or utility are in the location indicated or that they actually exist.

DRAWN BY:	DATE
FIELD WORK BY:	DATE
RECORD WORK BY:	DATE
CHECKED BY: S.A. GREER	DATE: JAN. 20, 1964
SCALE: 1"=100'	REVISED:

CITY ENGINEER