


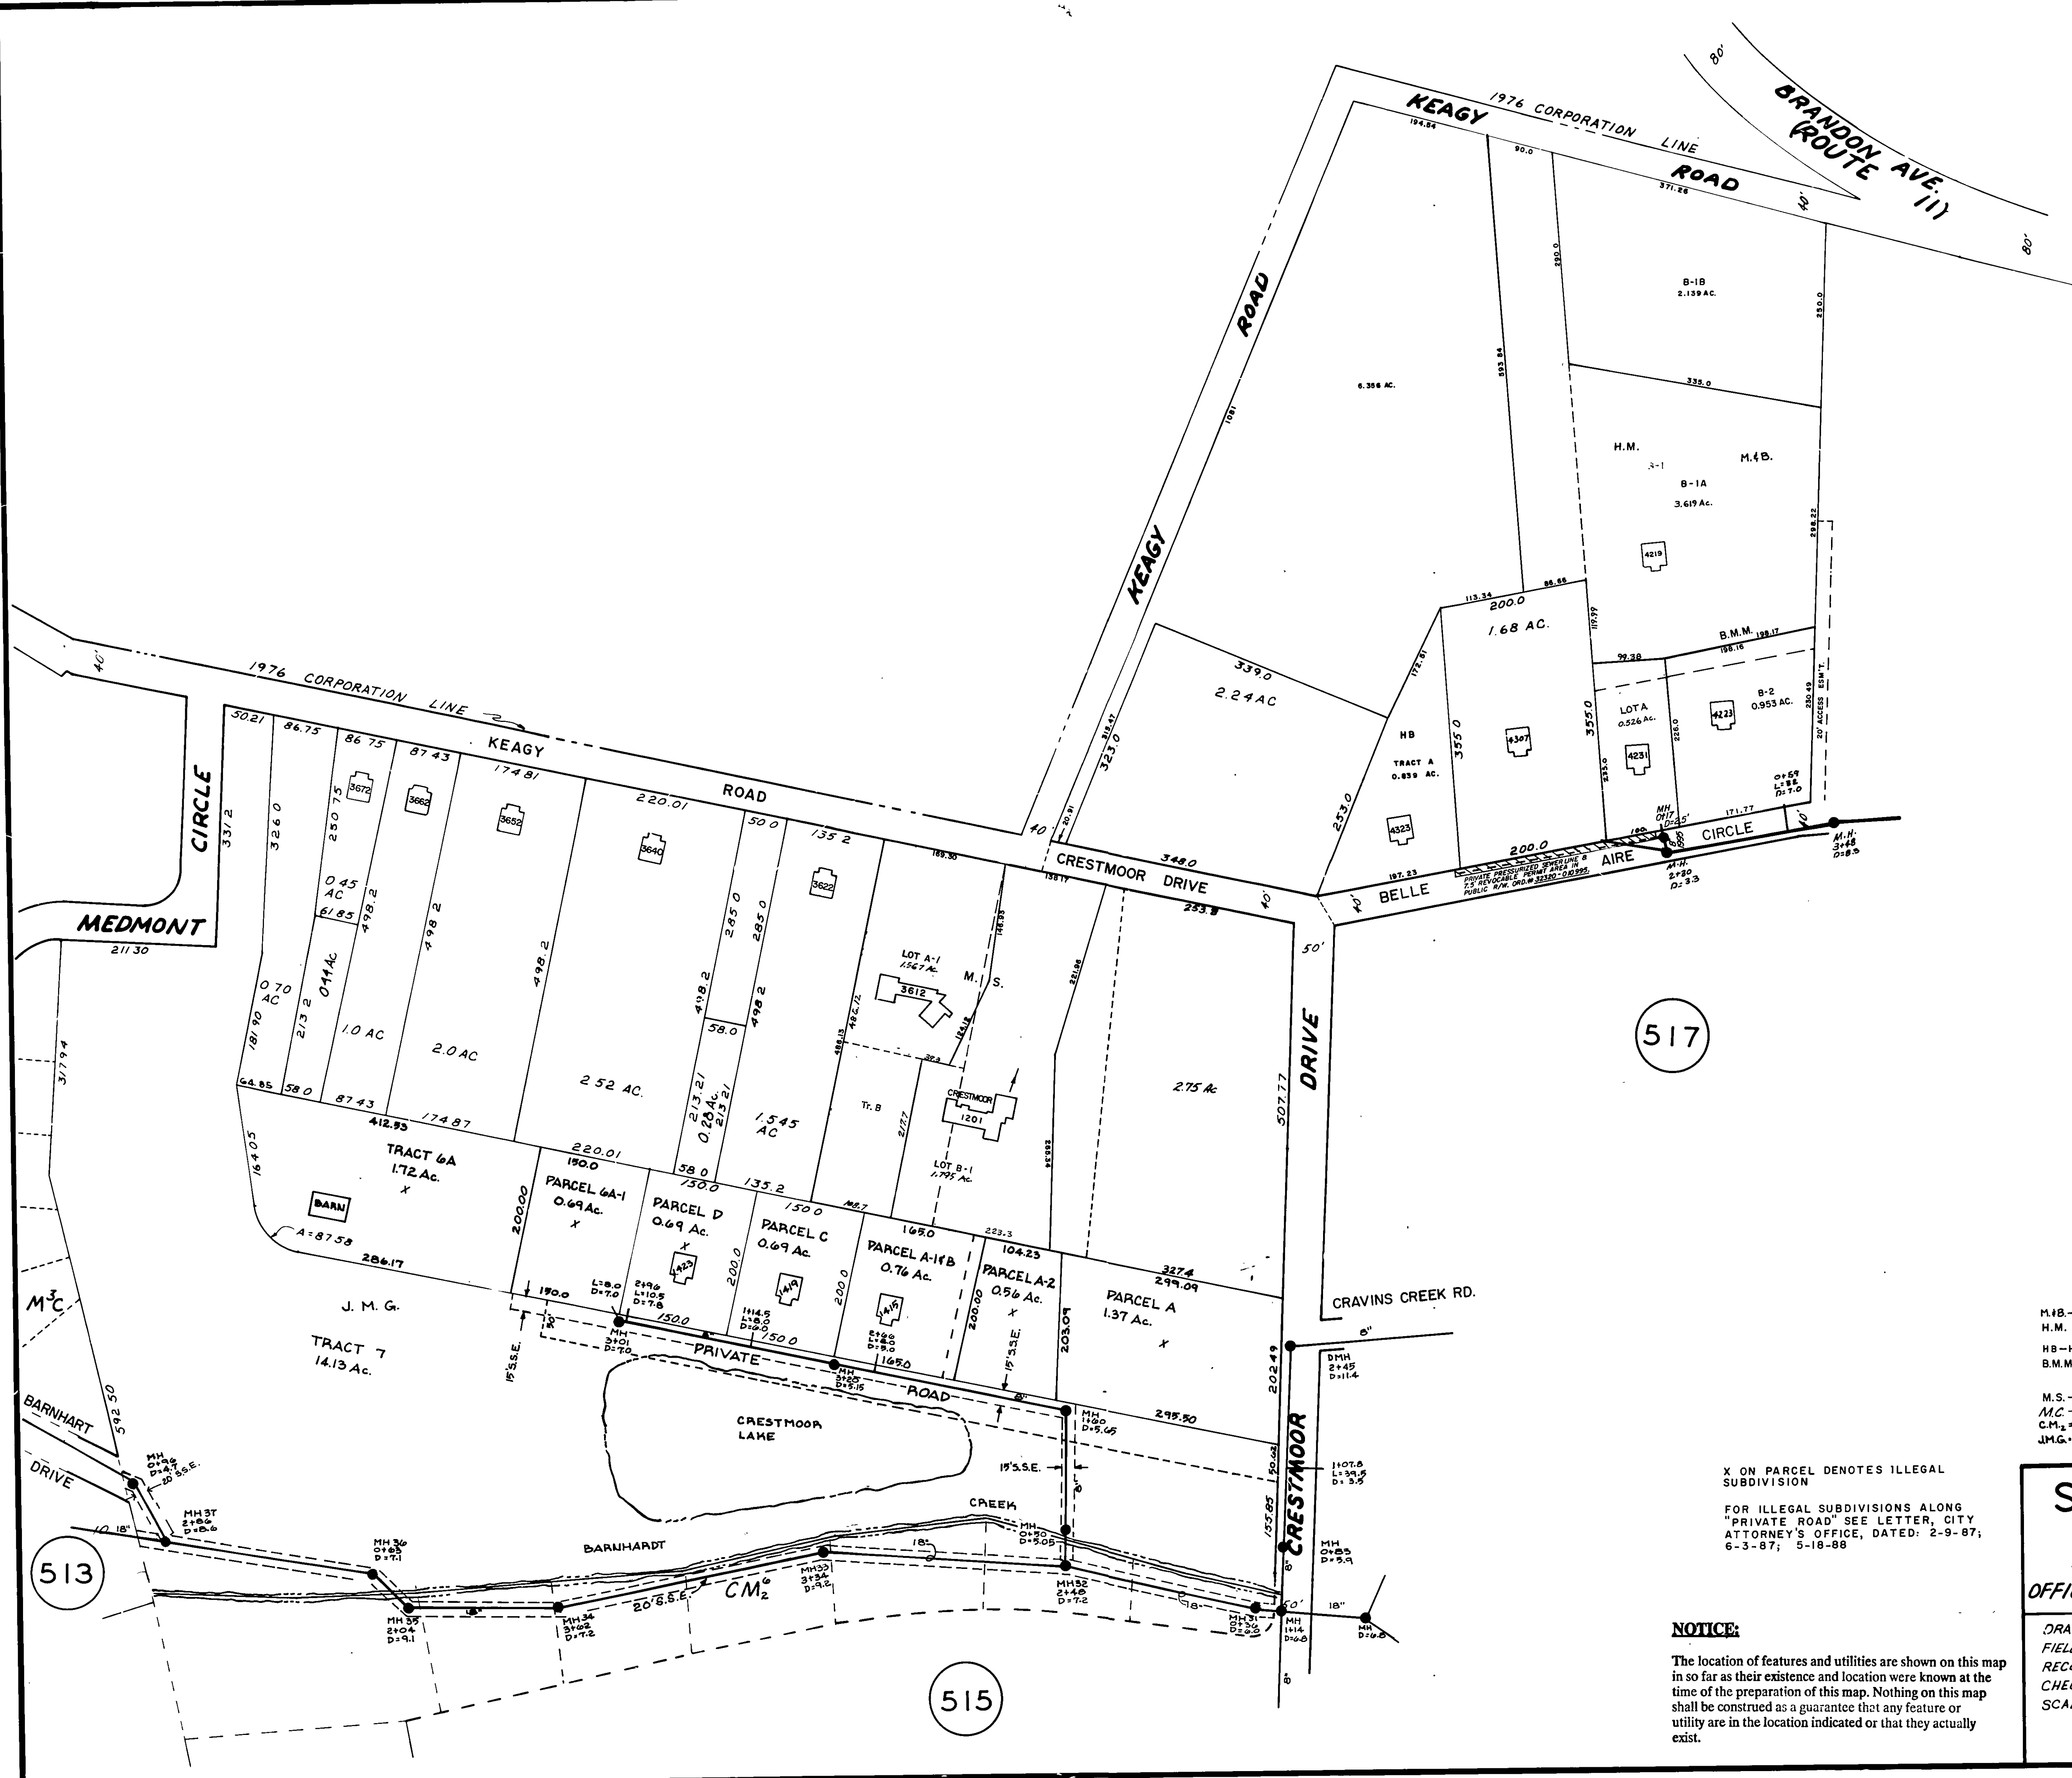

M.B. - MAXWELL & BAKER - M.B.1, Pg. 1809
H.M. - JEAN M. HOBBS & EMMA H. & MARY J. MAXWELL, M.B.1, Pg. 1535
H.B. - HUNTER BURROW M.B.1 Pg. 1359
B.M.M. - HUNTER BURROW & EMMA MAXWELL & MARY JANE MAXWELL, M.B.1, Pg. 1321
M.S. - MEAGHER SUBDIVISION M.B.1, Pg. 913-914, 2535
M.C. - MEDMONT CIRCLE: P.B.3, Pg. 221
C.M. - CRESTMoor; SECT.2; (UNRECORDED) PLAN NO. 3548
J.M.G. - J.M. GRUBB; PLAN NO. 9757

X ON PARCEL DENOTES ILLEGAL SUBDIVISION
FOR ILLEGAL SUBDIVISIONS ALONG "PRIVATE ROAD" SEE LETTER, CITY ATTORNEY'S OFFICE, DATED: 2-9-87; 6-3-87; 5-18-88

SEWER MAP

CITY OF ROANOKE, VA.
SHEET NO. 514
OFFICE OF THE CITY ENGINEER

DRAWN BY	DATE
FIELD WORK BY	DATE
RECORD WORK BY	DATE
CHECKED BY	DATE
SCALE 1"=100'	REVISED

CITY ENGINEER

NOTICE:
The location of features and utilities are shown on this map in so far as their existence and location were known at the time of the preparation of this map. Nothing on this map shall be construed as a guarantee that any feature or utility are in the location indicated or that they actually exist.