


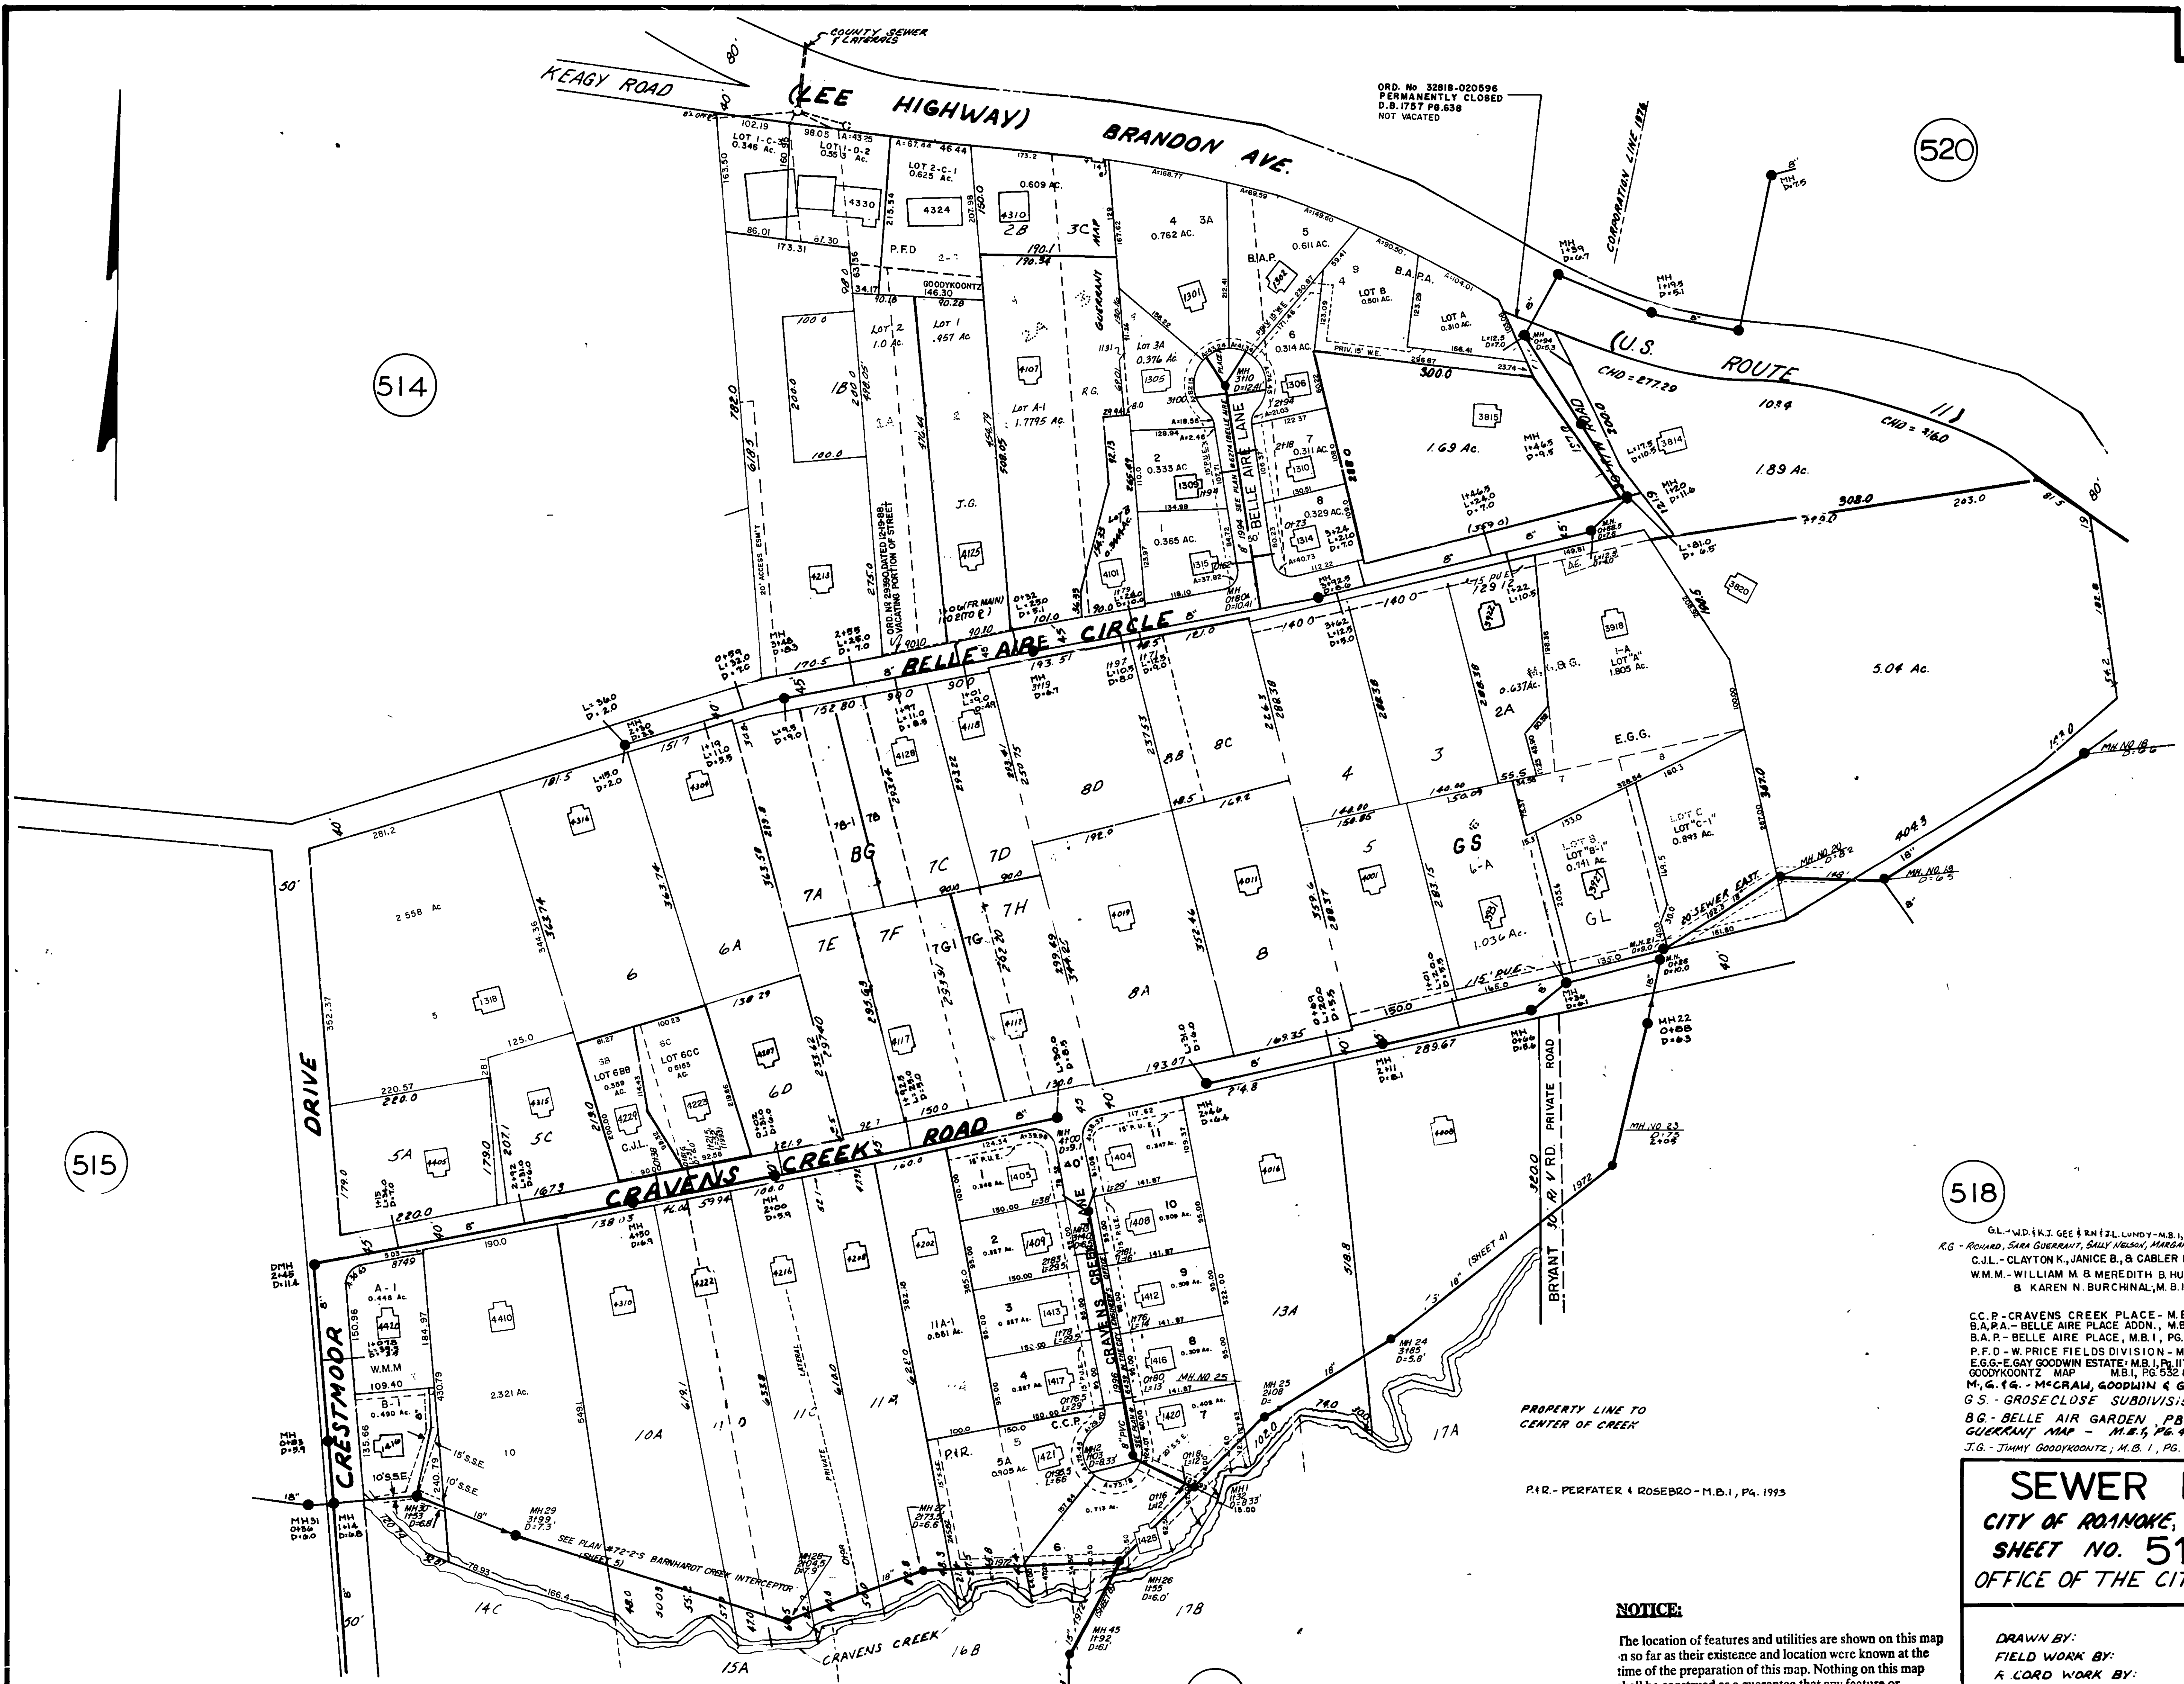

520

514

515

518

516

GL - W.D. I. GEE & SONS LTD. LONDON - M.B. 1, 2100
R.G. - RICHARD, SARA GUERRANT, SALLY NELSON, MARGARET RECHNER, M.B. 1, PG. 179
C.J.L. - CLAYTON K. JANICE B. & CABLER E. LACY JR. - M.B. 1, PG. 1680
W.M.M. - WILLIAM M. & MEREDITH B. HUDSON & FRANK E.
& KAREN N. BURCHINAL, M.B. 1, PG. 1517

CC - P. CRAVENS CREEK PLACE - M.B. 1, PG. 1472, 1473.
B.A.P. - BELLE AIRE PLACE ADDN., M.B. 1, PG. 1413, 1414
B.A.P. - BELLE AIRE PLACE, M.B. 1, PG. 1299, PLAN NO. 6274
P.F.D. - W. PRICE FIELDS DIVISION - M.B. 1, PG. 1188.
E.G.G. - E. GAY GOODWIN ESTATE, M.B. 1, PG. 1178
G.OODYKOONTZ, MAP, M.B. 1, PG. 552 & PG. 817
M.G. - G. - MCRAW, GOODWIN & GOODWIN - M.B. 1, PG. 395
G.S. - GROSECLOSE SUBDIVISION, PG. 8, PG. 37
B.G. - BELLE AIR GARDEN, PG. 3, PG. 154
GUERRANT MAP - M.B. 1, PG. 455
J.G. - JIMMY GOODYKOONTZ, M.B. 1, PG. 1837

SEWER MAP

CITY OF ROANOKE, VA.
SHEET NO. 517
OFFICE OF THE CITY ENGINEER

NOTICE

The location of features and utilities are shown on this map
in so far as their existence and location were known at the
time of the preparation of this map. Nothing on this map
shall be construed as a guarantee that any feature or
utility are in the location indicated or that they actually
exist.

DRAWN BY:	DATE:
FIELD WORK BY:	DATE:
A. LORD WORK BY:	DATE:
CHECKED BY:	DATE:
SCALE 1"=100'	REVISED:

CITY ENGINEER