
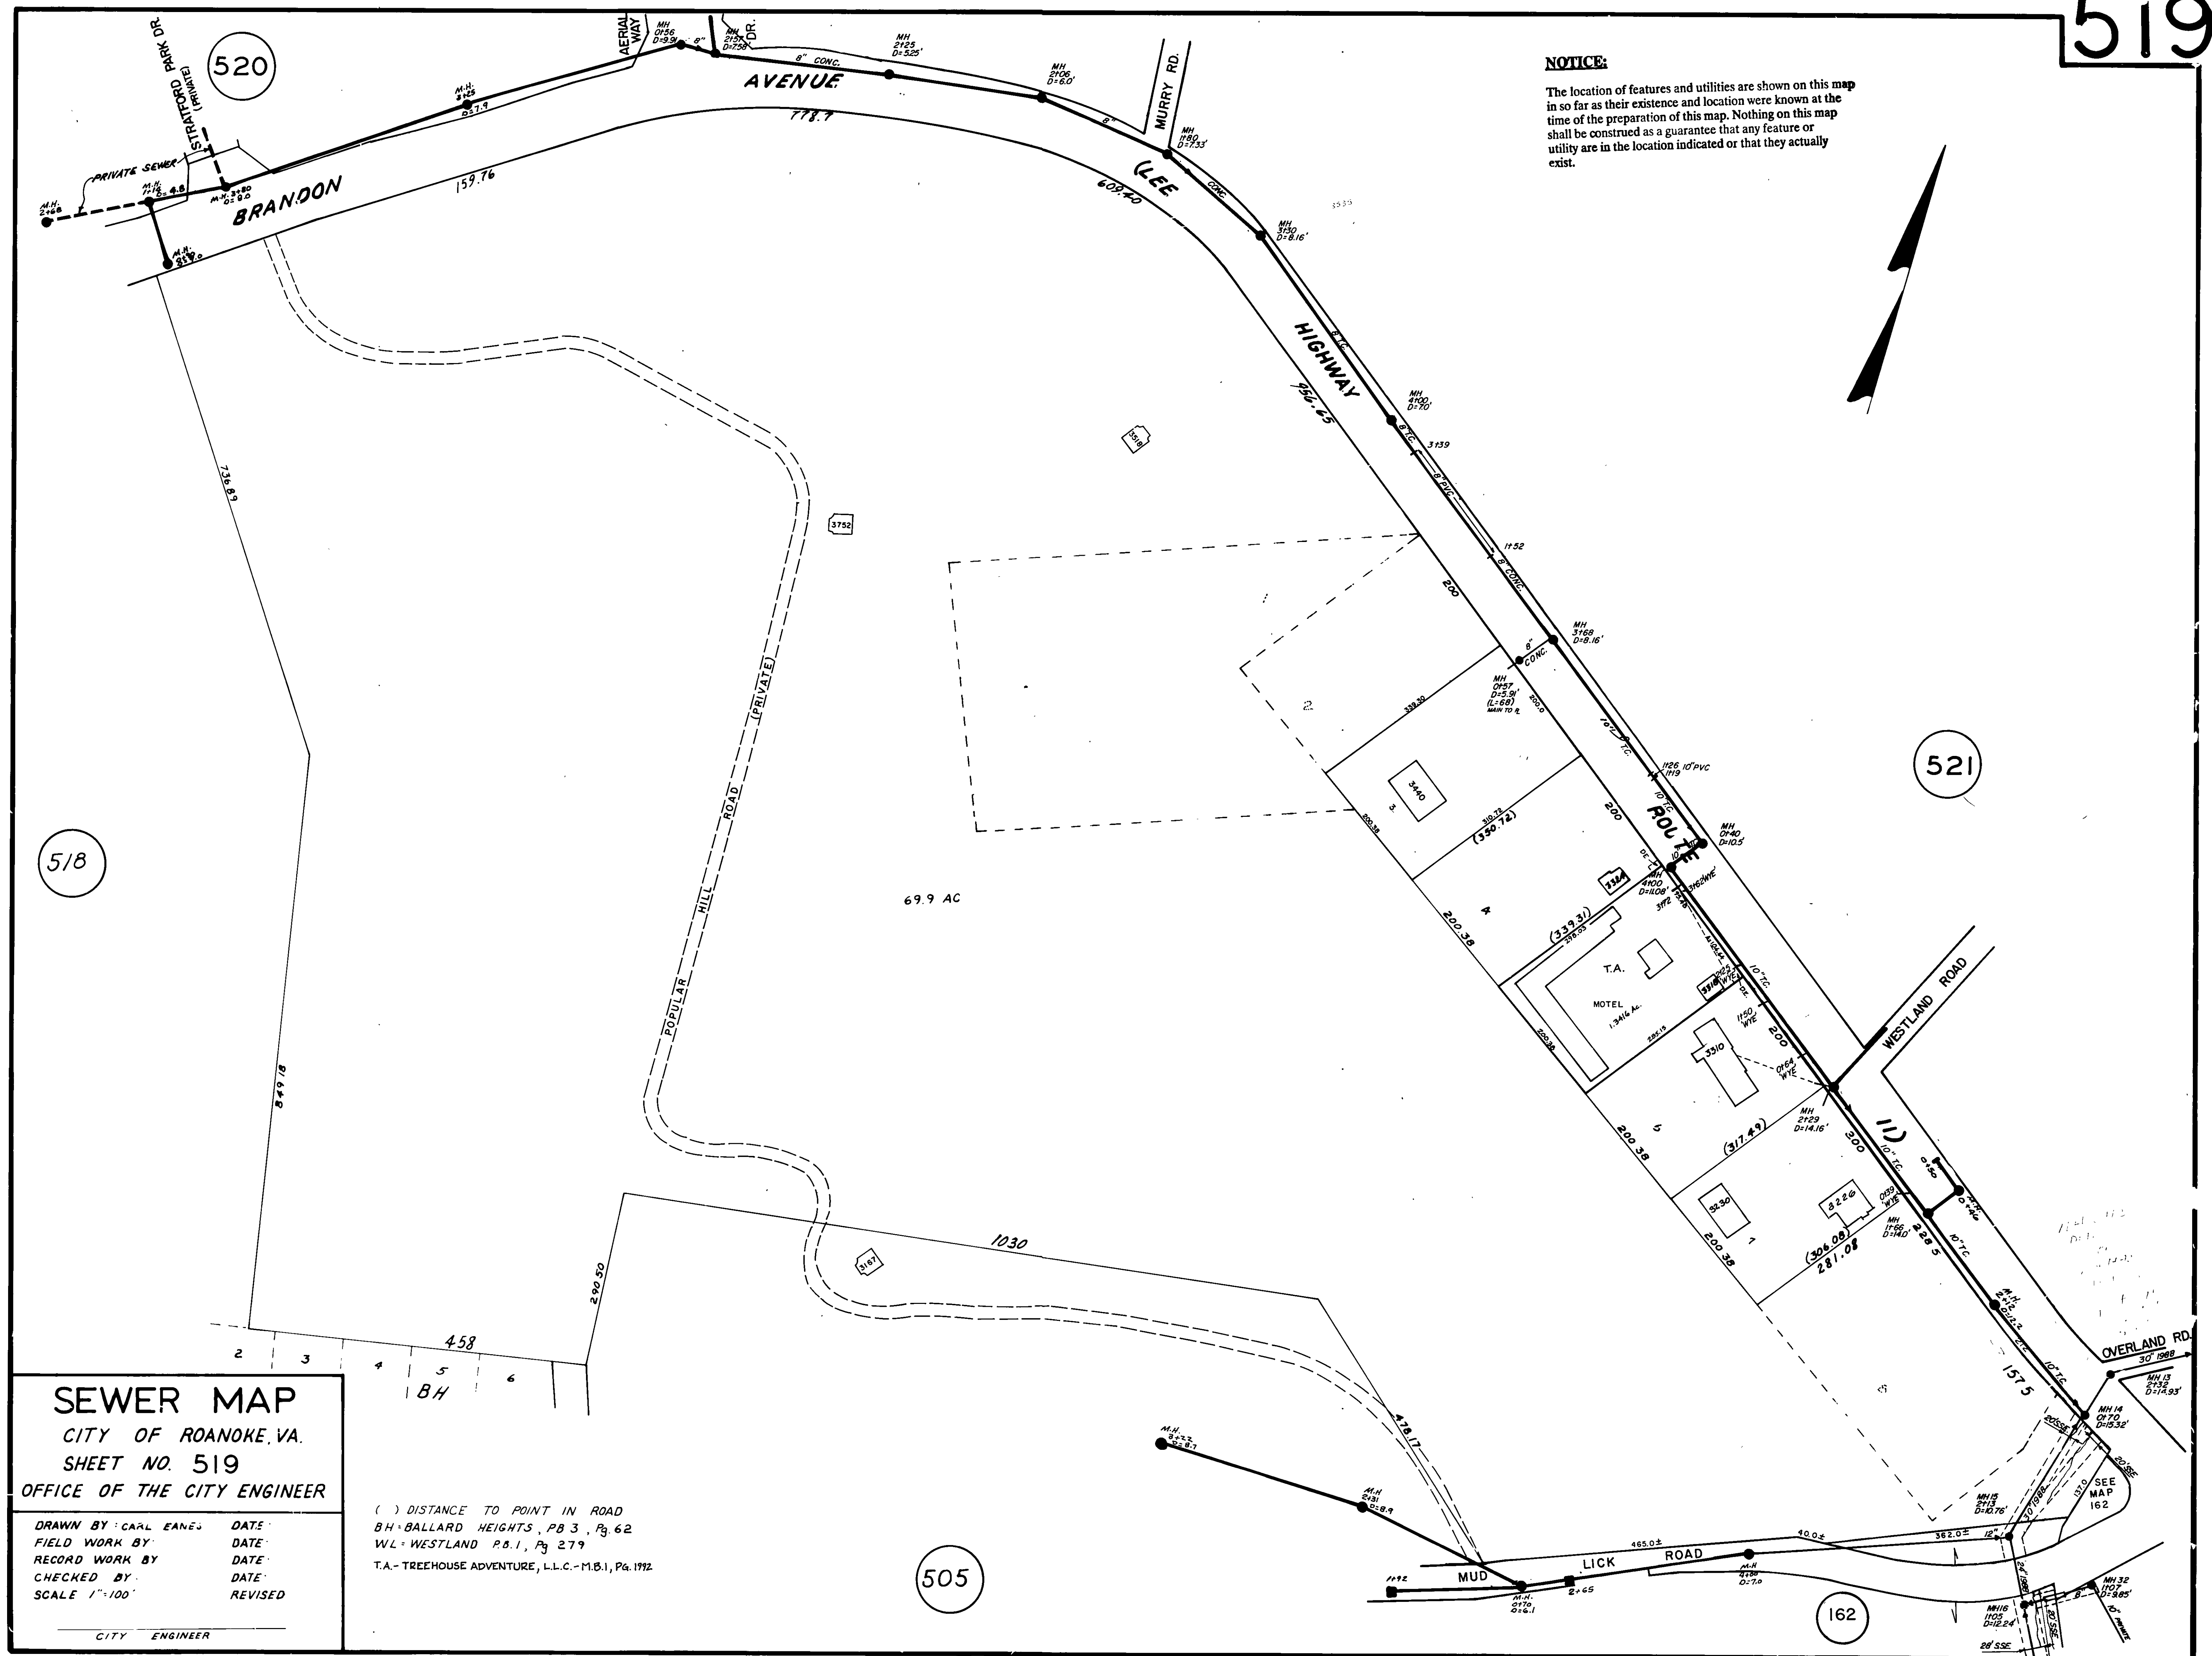


**NOTICE:**

The location of features and utilities are shown on this map in so far as their existence and location were known at the time of the preparation of this map. Nothing on this map shall be construed as a guarantee that any feature or utility are in the location indicated or that they actually exist.

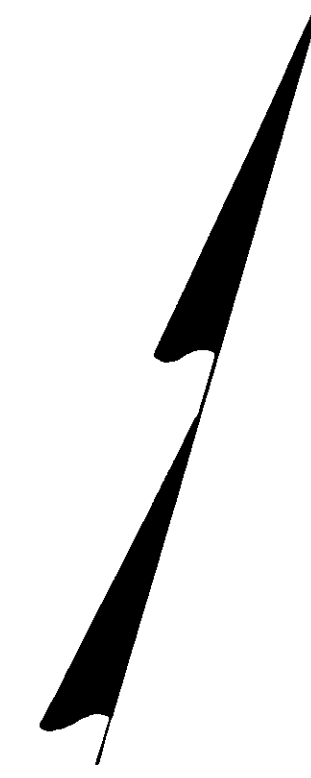

**SEWER MAP**

CITY OF ROANOKE, VA.

SHEET NO. 519

OFFICE OF THE CITY ENGINEER

DRAWN BY: CARL EAMES  
FIELD WORK BY: DATE:  
RECORD WORK BY: DATE:  
CHECKED BY: DATE:  
SCALE 1"=100' REVISED:

CITY ENGINEER

( ) DISTANCE TO POINT IN ROAD  
BH - BALLARD HEIGHTS, PB 3, Pg 62  
WL - WESTLAND P.B. 1, Pg 279  
T.A. - TREEHOUSE ADVENTURE, L.L.C. - M.B. 1, Pg. 1972