


NOTICE:

The location of features and utilities are shown on this map in so far as their existence and location were known at the time of the preparation of this map. Nothing on this map shall be construed as a guarantee that any feature or utility are in the location indicated or that they actually exist.

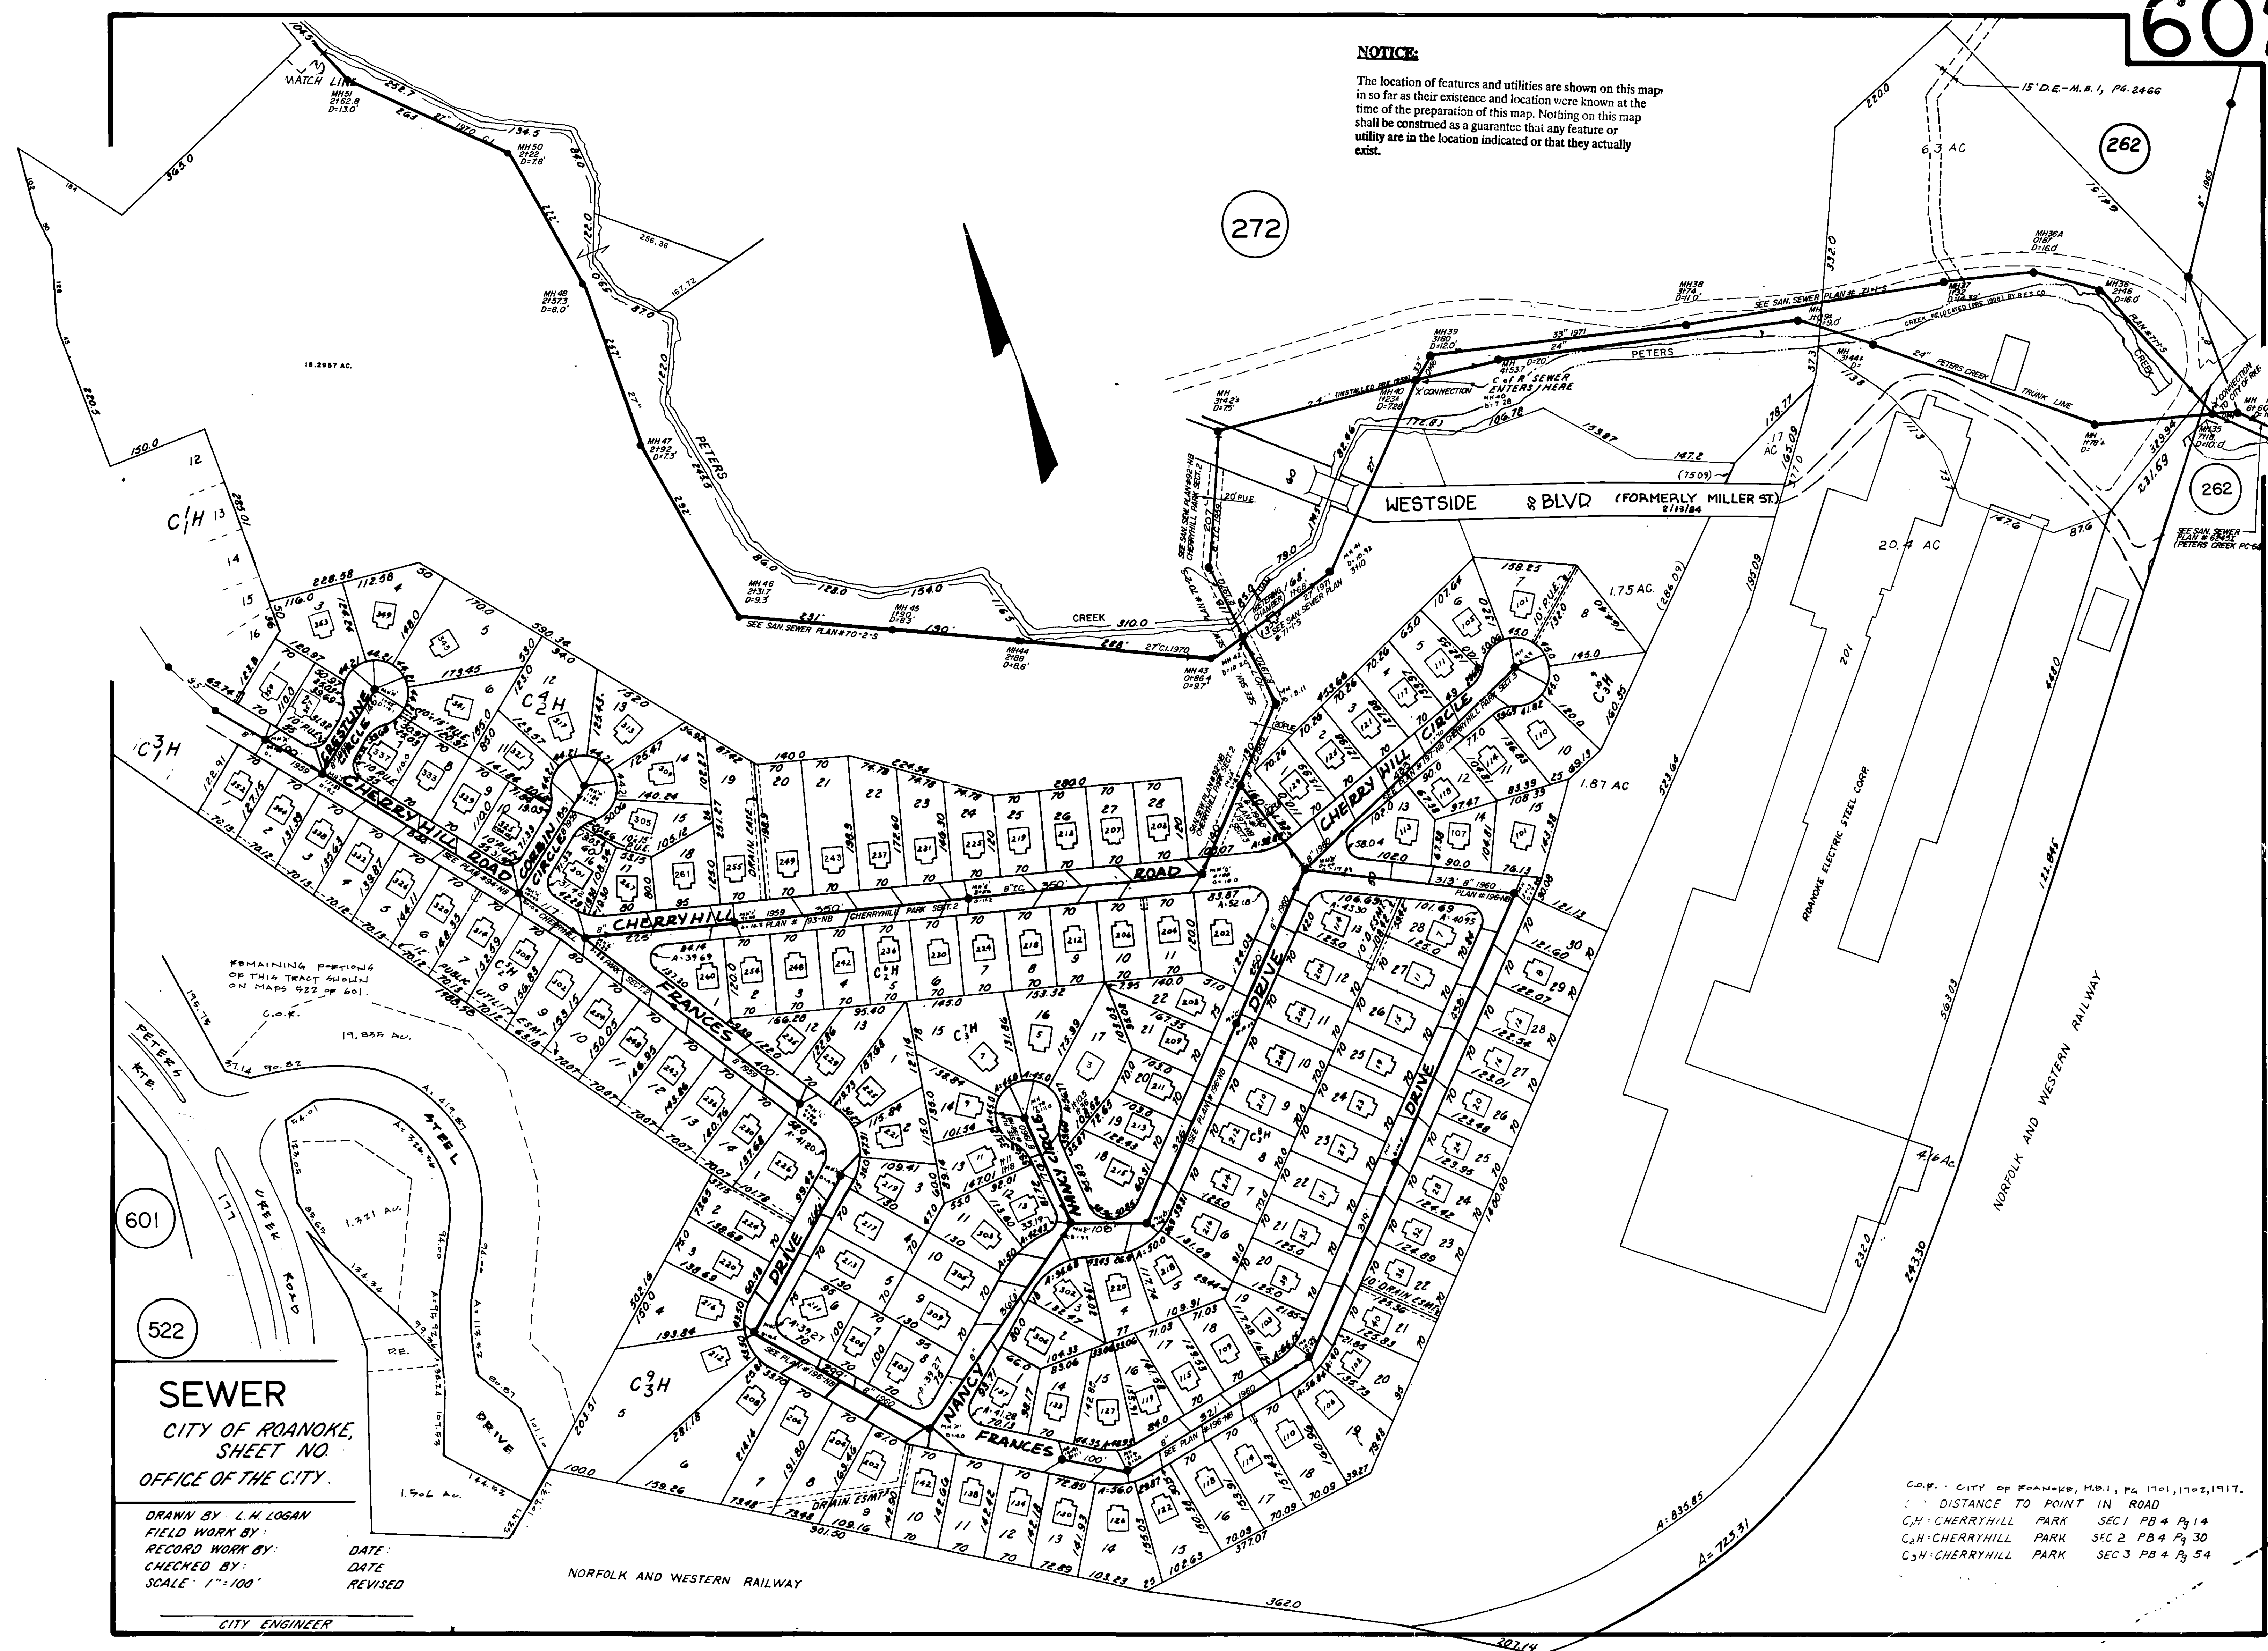

SEWER
CITY OF ROANOKE,
SHEET NO.
OFFICE OF THE CITY.

DRAWN BY: L.H. LOGAN
FIELD WORK BY:
RECORD WORK BY:
CHECKED BY: DATE:
SCALE: 1"=100' REVISED:

CITY ENGINEER

C.O.P. - CITY OF ROANOKE, M.B.1, PG. 1701, 1702, 1717.
DISTANCE TO POINT IN ROAD
C.H. - CHERRYHILL PARK SEC 1 PB 4 Pg 14
C.H. - CHERRYHILL PARK SEC 2 PB 4 Pg 30
C.H. - CHERRYHILL PARK SEC 3 PB 4 Pg 54