


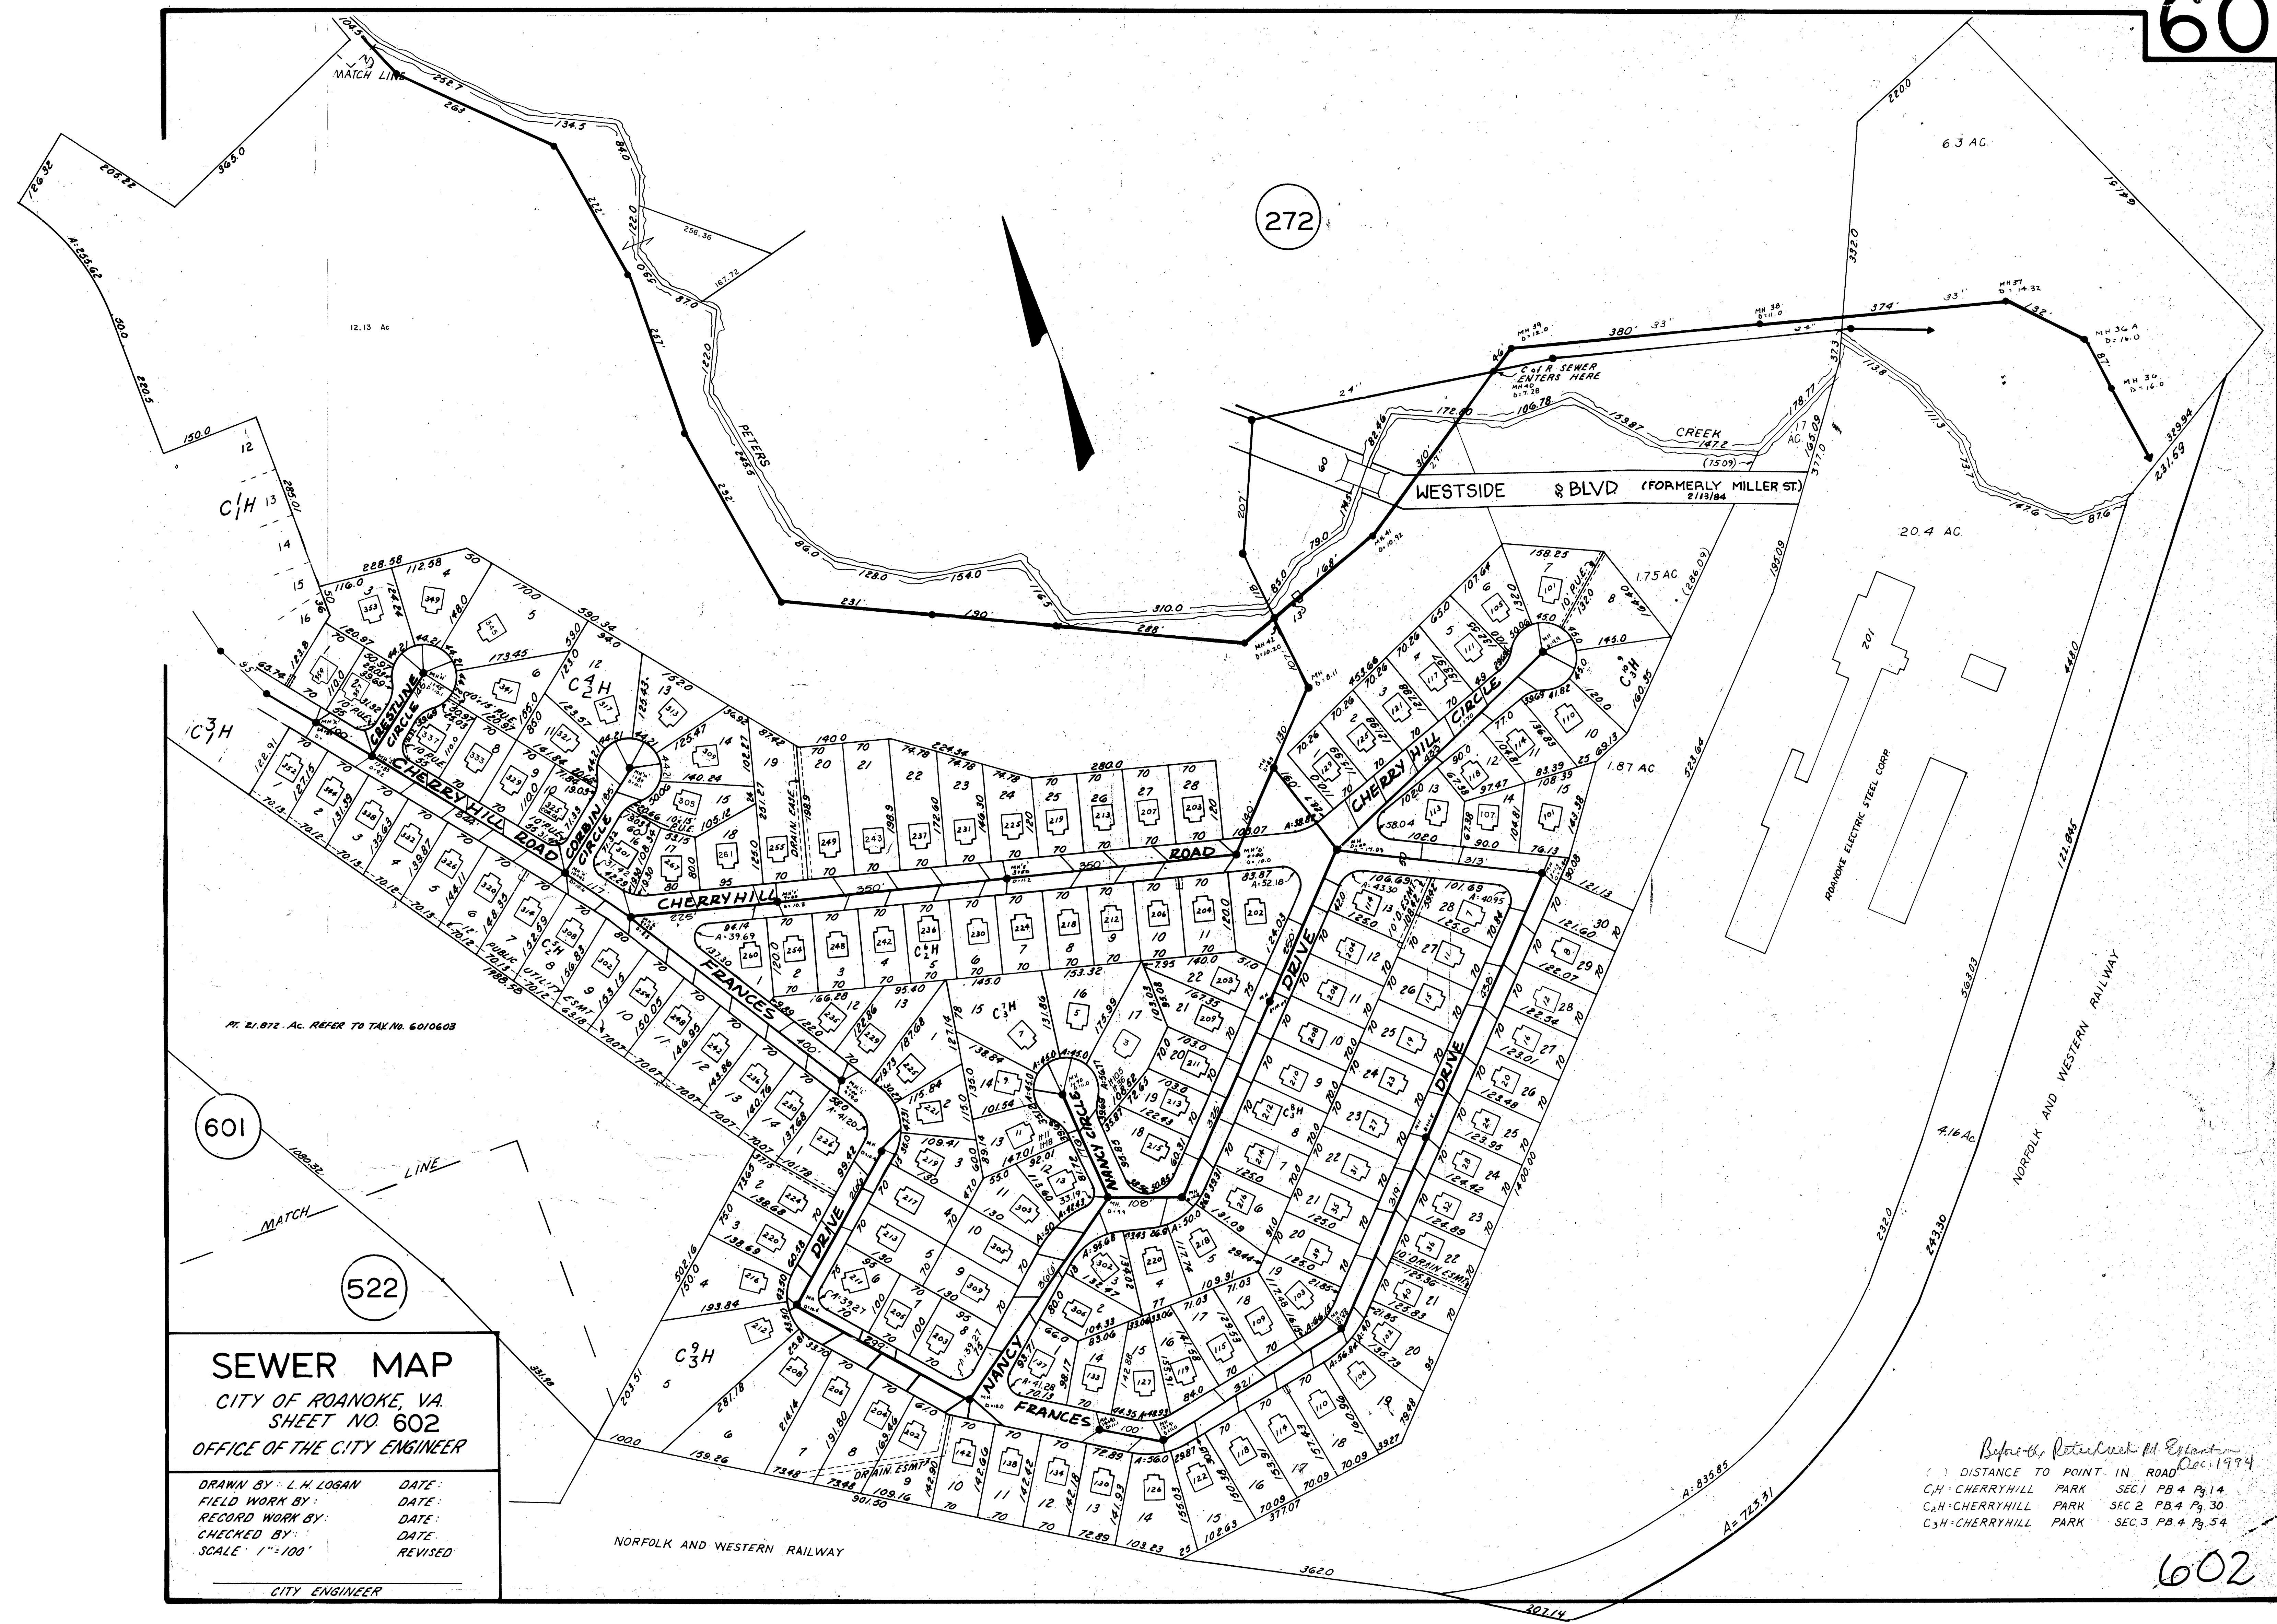

272

601

522

SEWER MAP
 CITY OF ROANOKE, VA.
 SHEET NO. 602
 OFFICE OF THE CITY ENGINEER

DRAWN BY: L.H. LOGAN	DATE:
FIELD WORK BY:	DATE:
RECORD WORK BY:	DATE:
CHECKED BY:	DATE:
SCALE: 1"=100'	REVISED:

CITY ENGINEER

Before the Petitioned for Extension
 Dec. 1994
 () DISTANCE TO POINT IN ROAD
 C/H - CHERRYHILL PARK SEC. 1 PB. 4 Pg. 14
 C2H - CHERRYHILL PARK SEC. 2 PB. 4 Pg. 30
 C3H - CHERRYHILL PARK SEC. 3 PB. 4 Pg. 54