


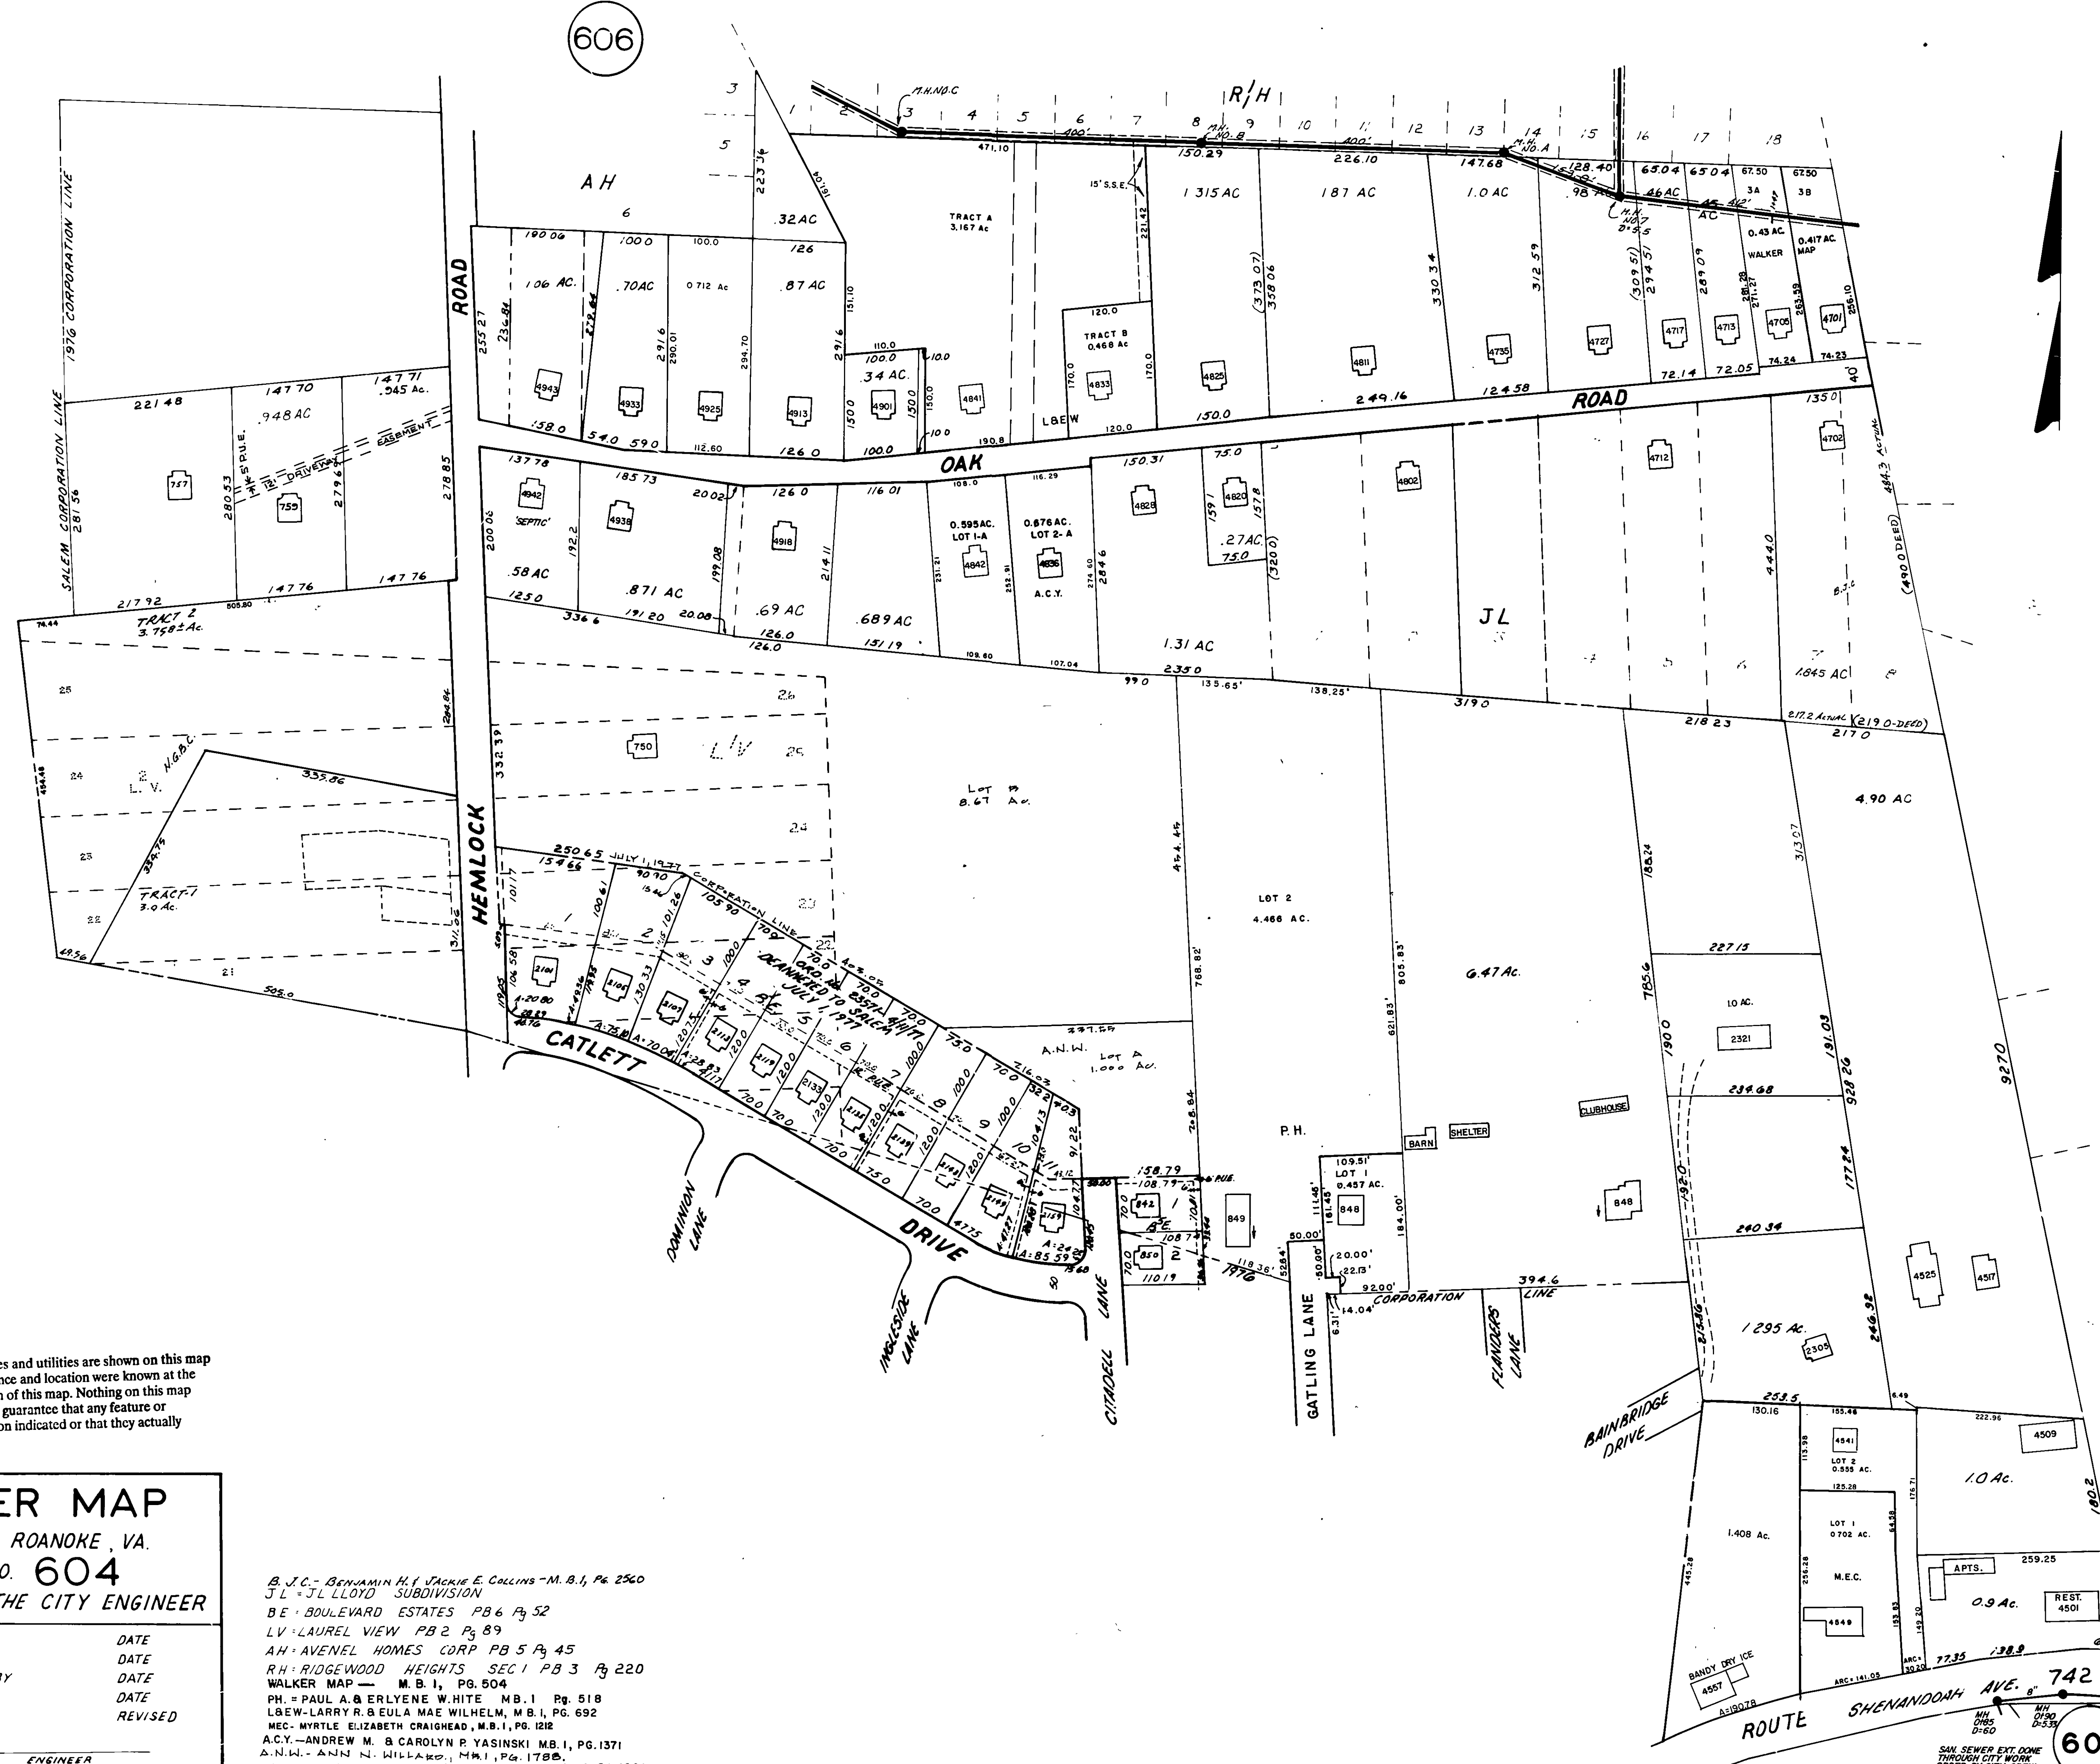

NOTICE:
The location of features and utilities are shown on this map in so far as their existence and location were known at the time of the preparation of this map. Nothing on this map shall be construed as a guarantee that any feature or utility are in the location indicated or that they actually exist.

SEWER MAP
CITY OF ROANOKE, VA.
SHEET NO. 604
OFFICE OF THE CITY ENGINEER

DRAWN BY	DATE
FIELD WORK BY	DATE
RECORD WORK BY	DATE
CHECKED BY	DATE
SCALE 1"=100'	REVISED

B.J.C. - BENJAMIN H. JACKIE E. COLLINS - M.B.I. PG. 2560
J.L. - J.L. LLOYD SUBDIVISION
BE - BOULEVARD ESTATES PB 6 Pg. 52
LV - LAUREL VIEW PB 2 Pg. 89
AH - AVENEL HOMES CORP PB 5 Pg. 45
RH - RIDGEWOOD HEIGHTS SEC 1 PB 3 Pg. 220
WALKER MAP - M.B.I. PG. 504
PH. - PAUL A. & ERLYNE W. WHITE MB.I. PG. 518
L&EW - LARRY R. & EULA MAE WILHELM, M.B.I. PG. 692
MEC. - MYRTLE ELIZABETH CRAIGHEAD, M.B.I. PG. 1212
A.C.Y. - ANDREW M. & CAROLYN P. YASINSKI MB.I. PG. 1371
A.N.W. - ANN N. WILLARD, MB.I. PG. 1788
N.G.B.C. - NEW GRACE BAPTIST CHURCH - MB.I. PG. 2361

ROUTE SHENANDOAH AVE. 742
S.W. SEWER EXT. DONE THROUGH CITY WORK ORDER BY CITY CREW.