


NOTICE

The location of features and utilities are shown on this map in so far as their existence and location were known at the time of the preparation of this map. Nothing on this map shall be construed as a guarantee that any feature or utility are in the location indicated or that they actually exist.

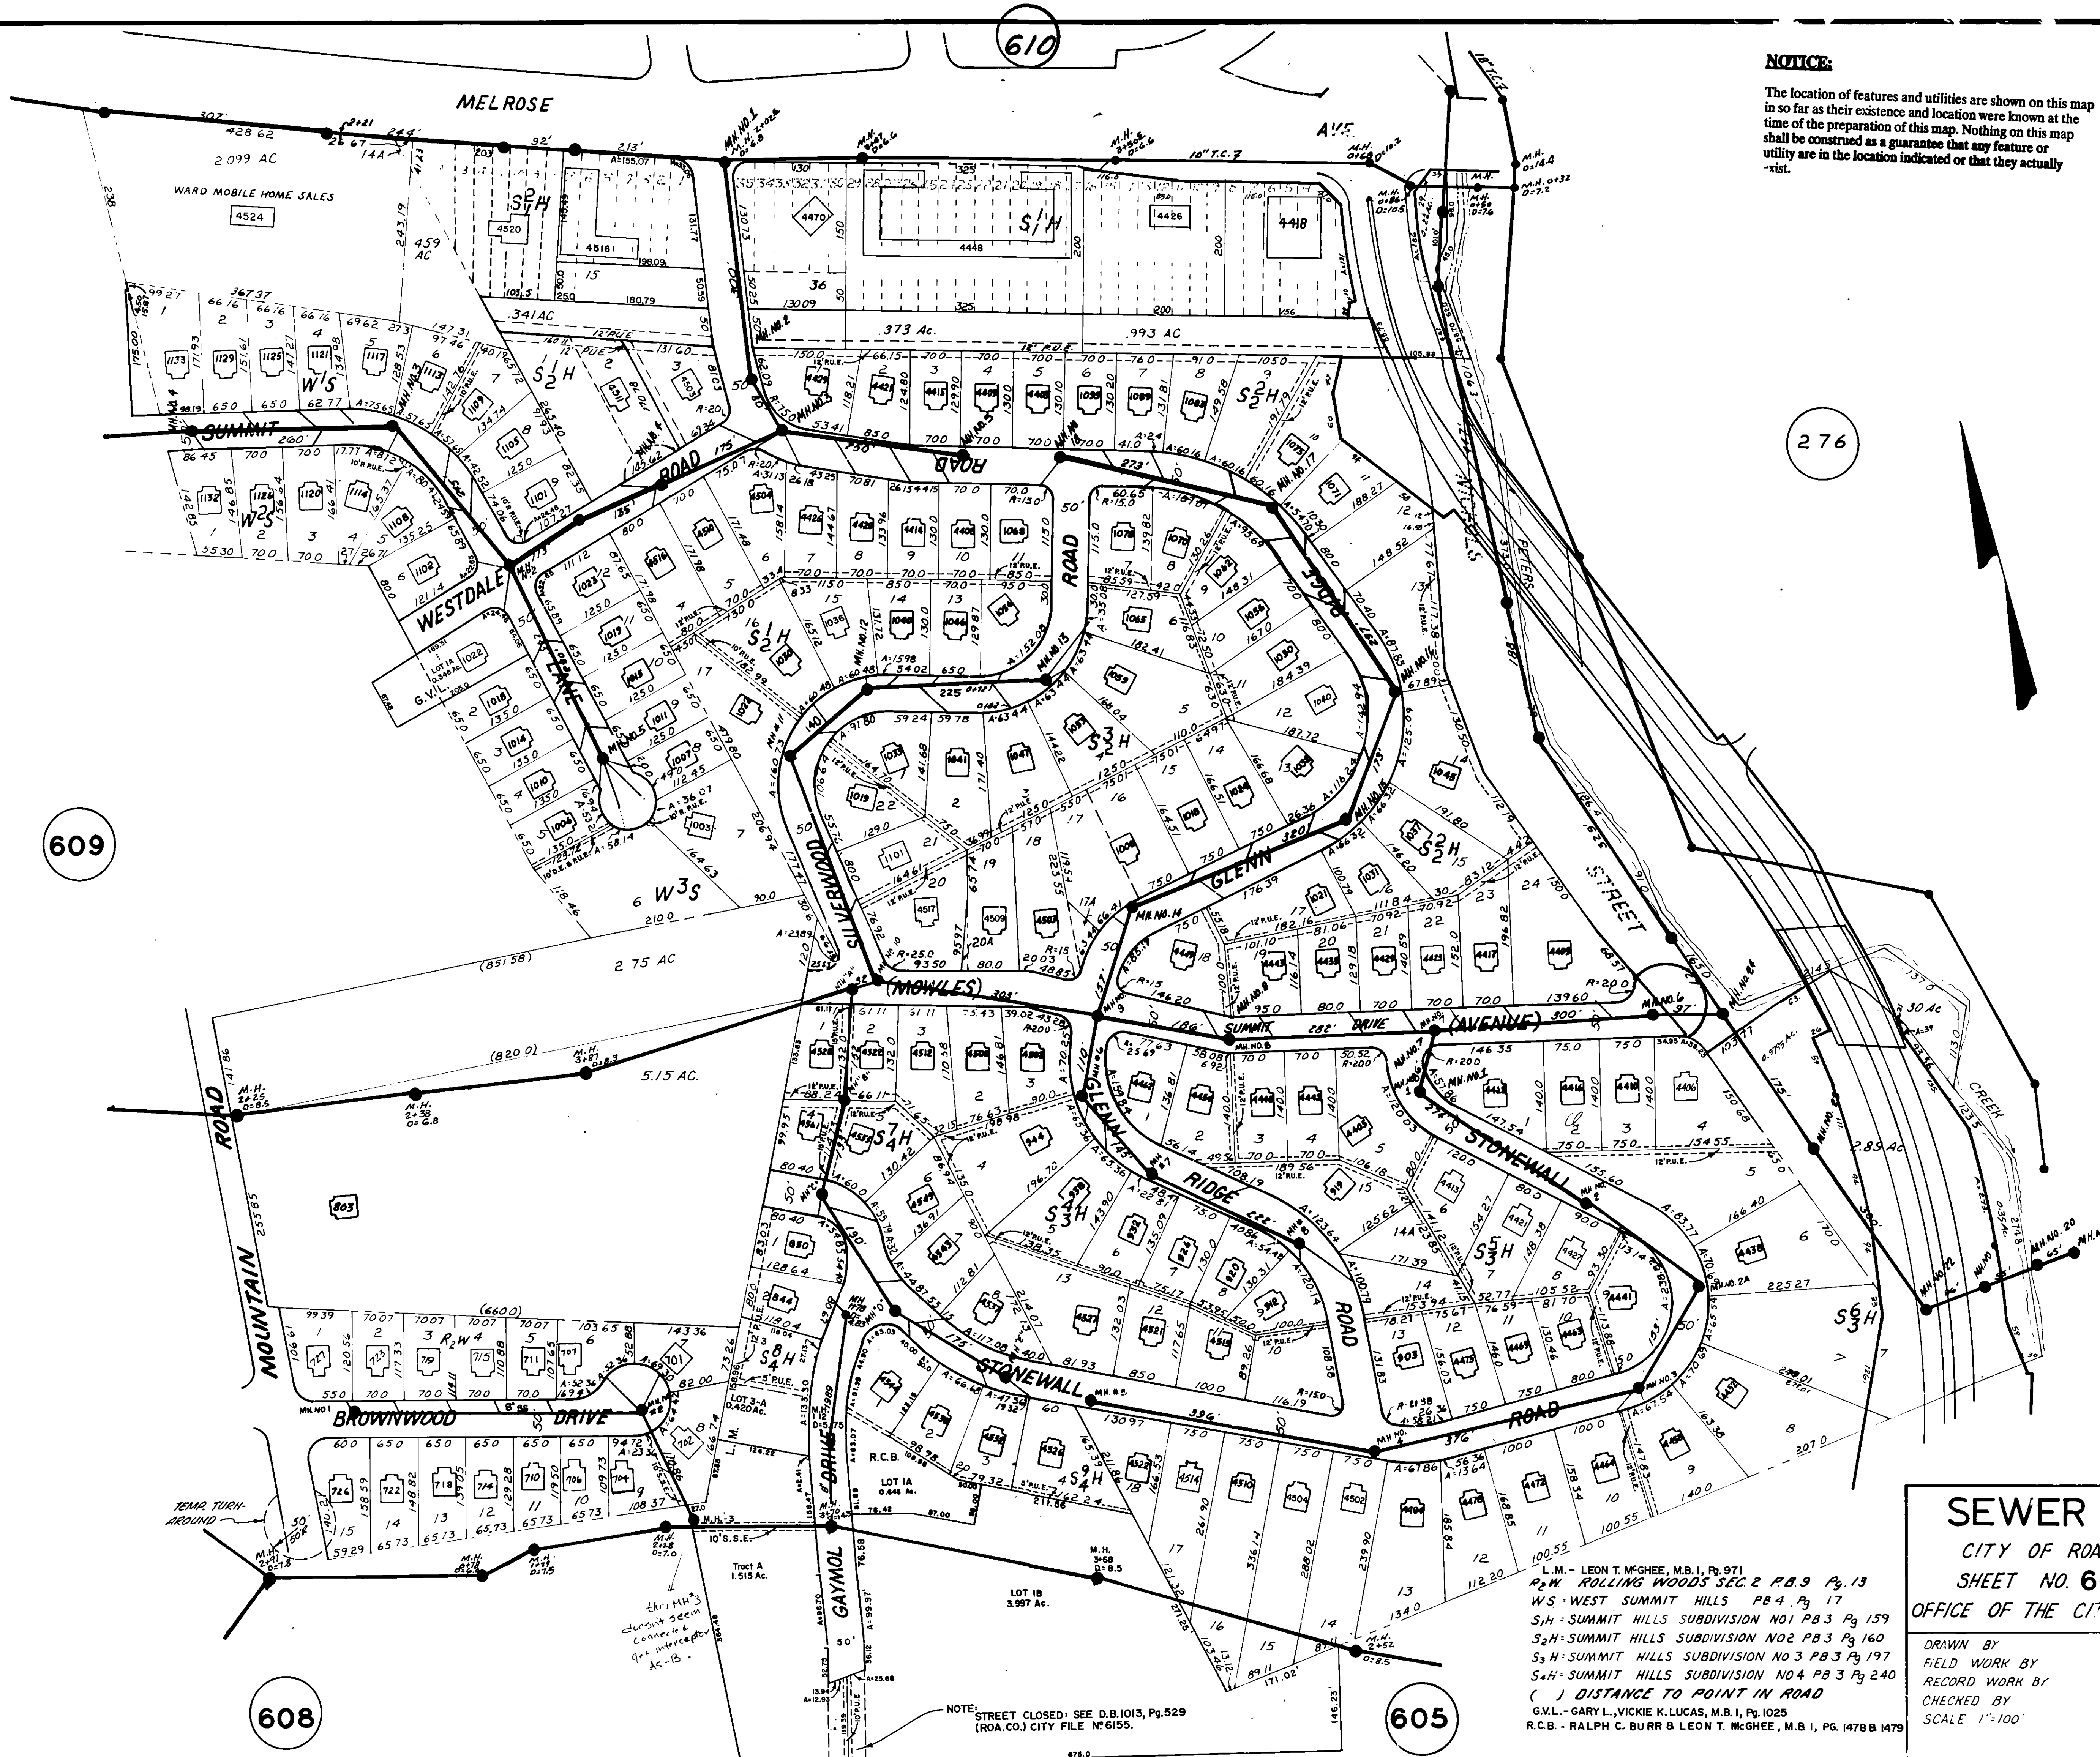

SEWER MAP

CITY OF ROANOKE, VA.

SHEET NO. 607

OFFICE OF THE CITY ENGINEER

L.M. - LEON T. MCGHEE, M.B. I, Pg. 971
R.M. - ROLLING WOODS SEC. 2 P.B. 9 Pg. 13
W.S. - WEST SUMMIT HILLS P.B. 4 Pg. 17
S.H. - SUMMIT HILLS SUBDIVISION NO. 1 P.B. 3 Pg. 159
S.H. - SUMMIT HILLS SUBDIVISION NO. 2 P.B. 3 Pg. 160
S.H. - SUMMIT HILLS SUBDIVISION NO. 3 P.B. 3 Pg. 197
S.H. - SUMMIT HILLS SUBDIVISION NO. 4 P.B. 3 Pg. 240
() DISTANCE TO POINT IN ROAD
G.V.L. - GARY L. VICKIE K. LUCAS, M.B. I, Pg. 1025
R.C.B. - RALPH C. BURR & LEON T. MCGHEE, M.B. I, Pg. 1478 & 1479

DRAWN BY	DATE
FIELD WORK BY	DATE
RECORD WORK BY	DATE
CHECKED BY	DATE
SCALE 1"=100'	REVISED

CITY ENGINEER