


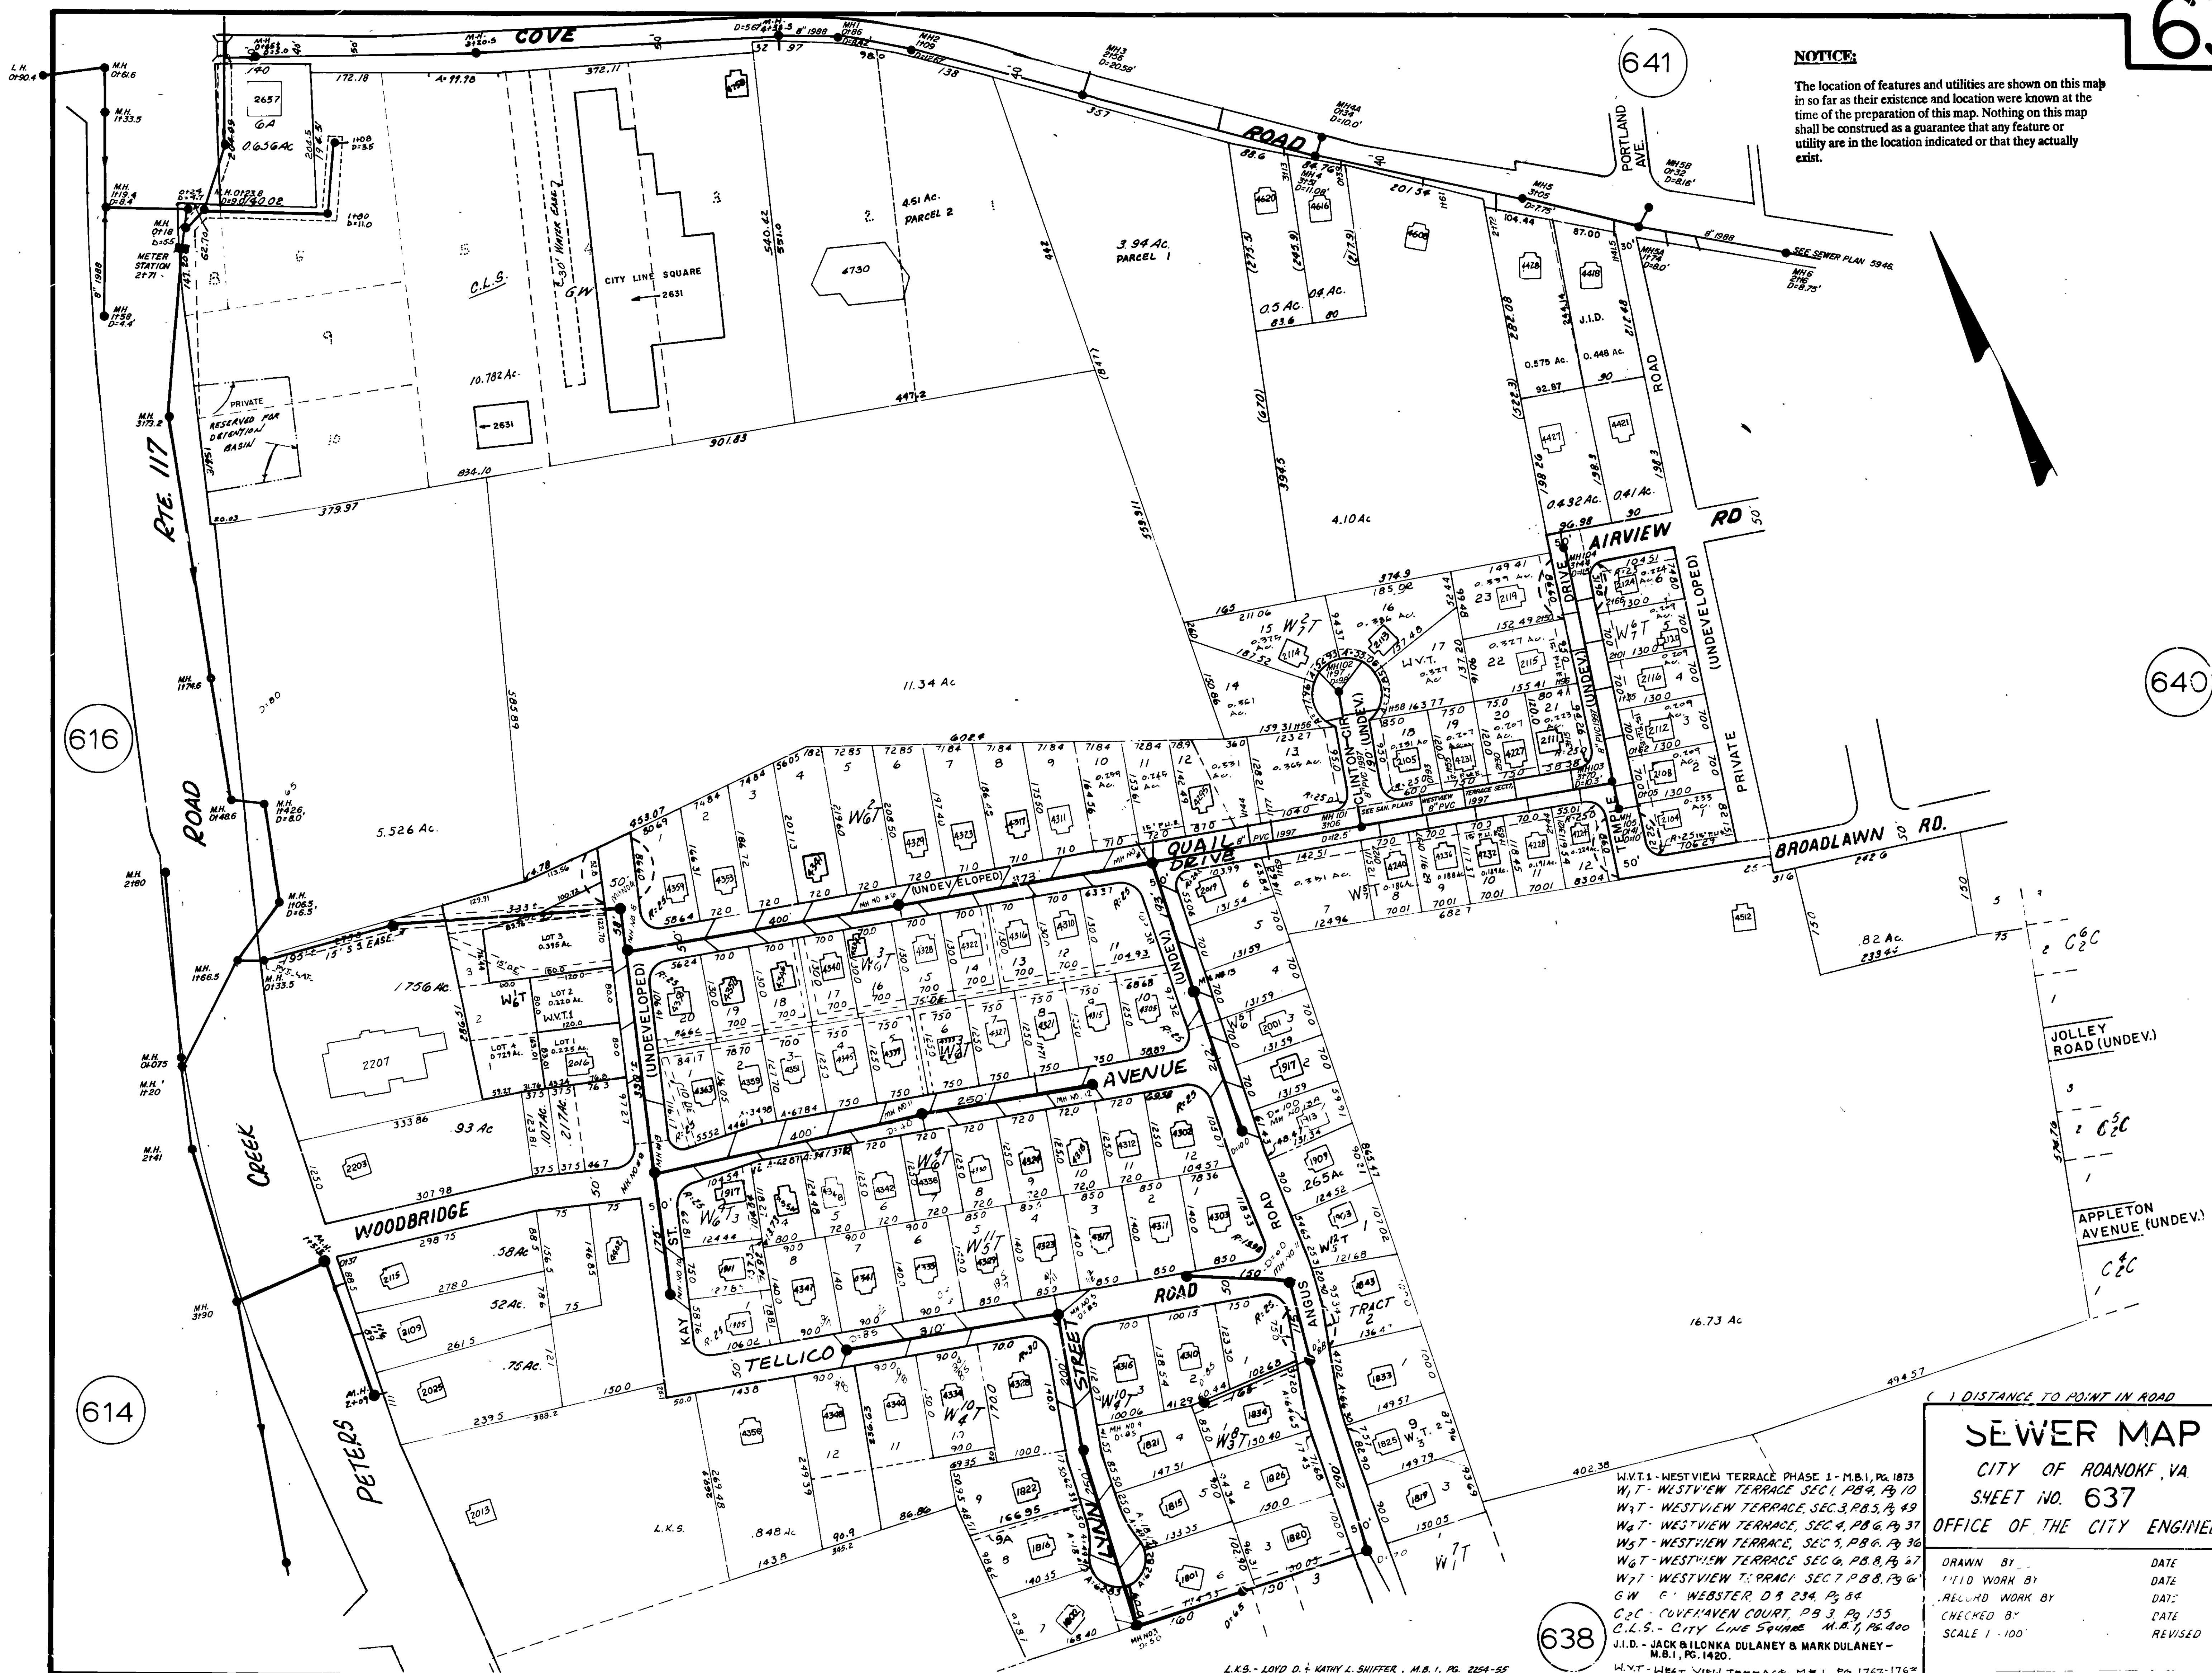

CITY ENGINEER

W1.T.1 - WESTVIEW TERRACE PHASE 1 - M.B.I., Pg. 1073
W1.T - WESTVIEW TERRACE SEC.1 P.B.8, Pg. 183
W1.T - WESTVIEW TERRACE SEC.3 P.B.5, Pg. 49
W4.T - WESTVIEW TERRACE, SEC.4, P.B.6, Pg. 31
W5.T - WESTVIEW TERRACE, SEC.5, P.B.6, Pg. 30
W6.T - WESTVIEW TERRACE SEC.6, P.B.8, Pg. 31
W7.T - WESTVIEW TERRACE SEC.7 P.B.8, Pg. 6
GW - E. WEBSTER DR. 234, Pg. 54
C.C. - CUMFERNAN COURT, P.B.3, Pg. 155
C.L.S. - CITY LINE SQUARE M.B.T. Pg. 400
J.I.D. - JACK & ILONKA DULANEY & MARK DULANEY -
M.B.I., Pg. 1420.