


NOTICE

The location of features and utilities are shown on this map in so far as their existence and location were known at the time of the preparation of this map. Nothing on this map shall be construed as a guarantee that any feature or utility are in the location indicated or that they actually exist.

NOTE: PART OF SEC. 4 WEST VIEW TERRACE VACATED BY ROANOKE COUNTY BOARD OF SUPERVISORS ORDER BOOK 19, PG. 241

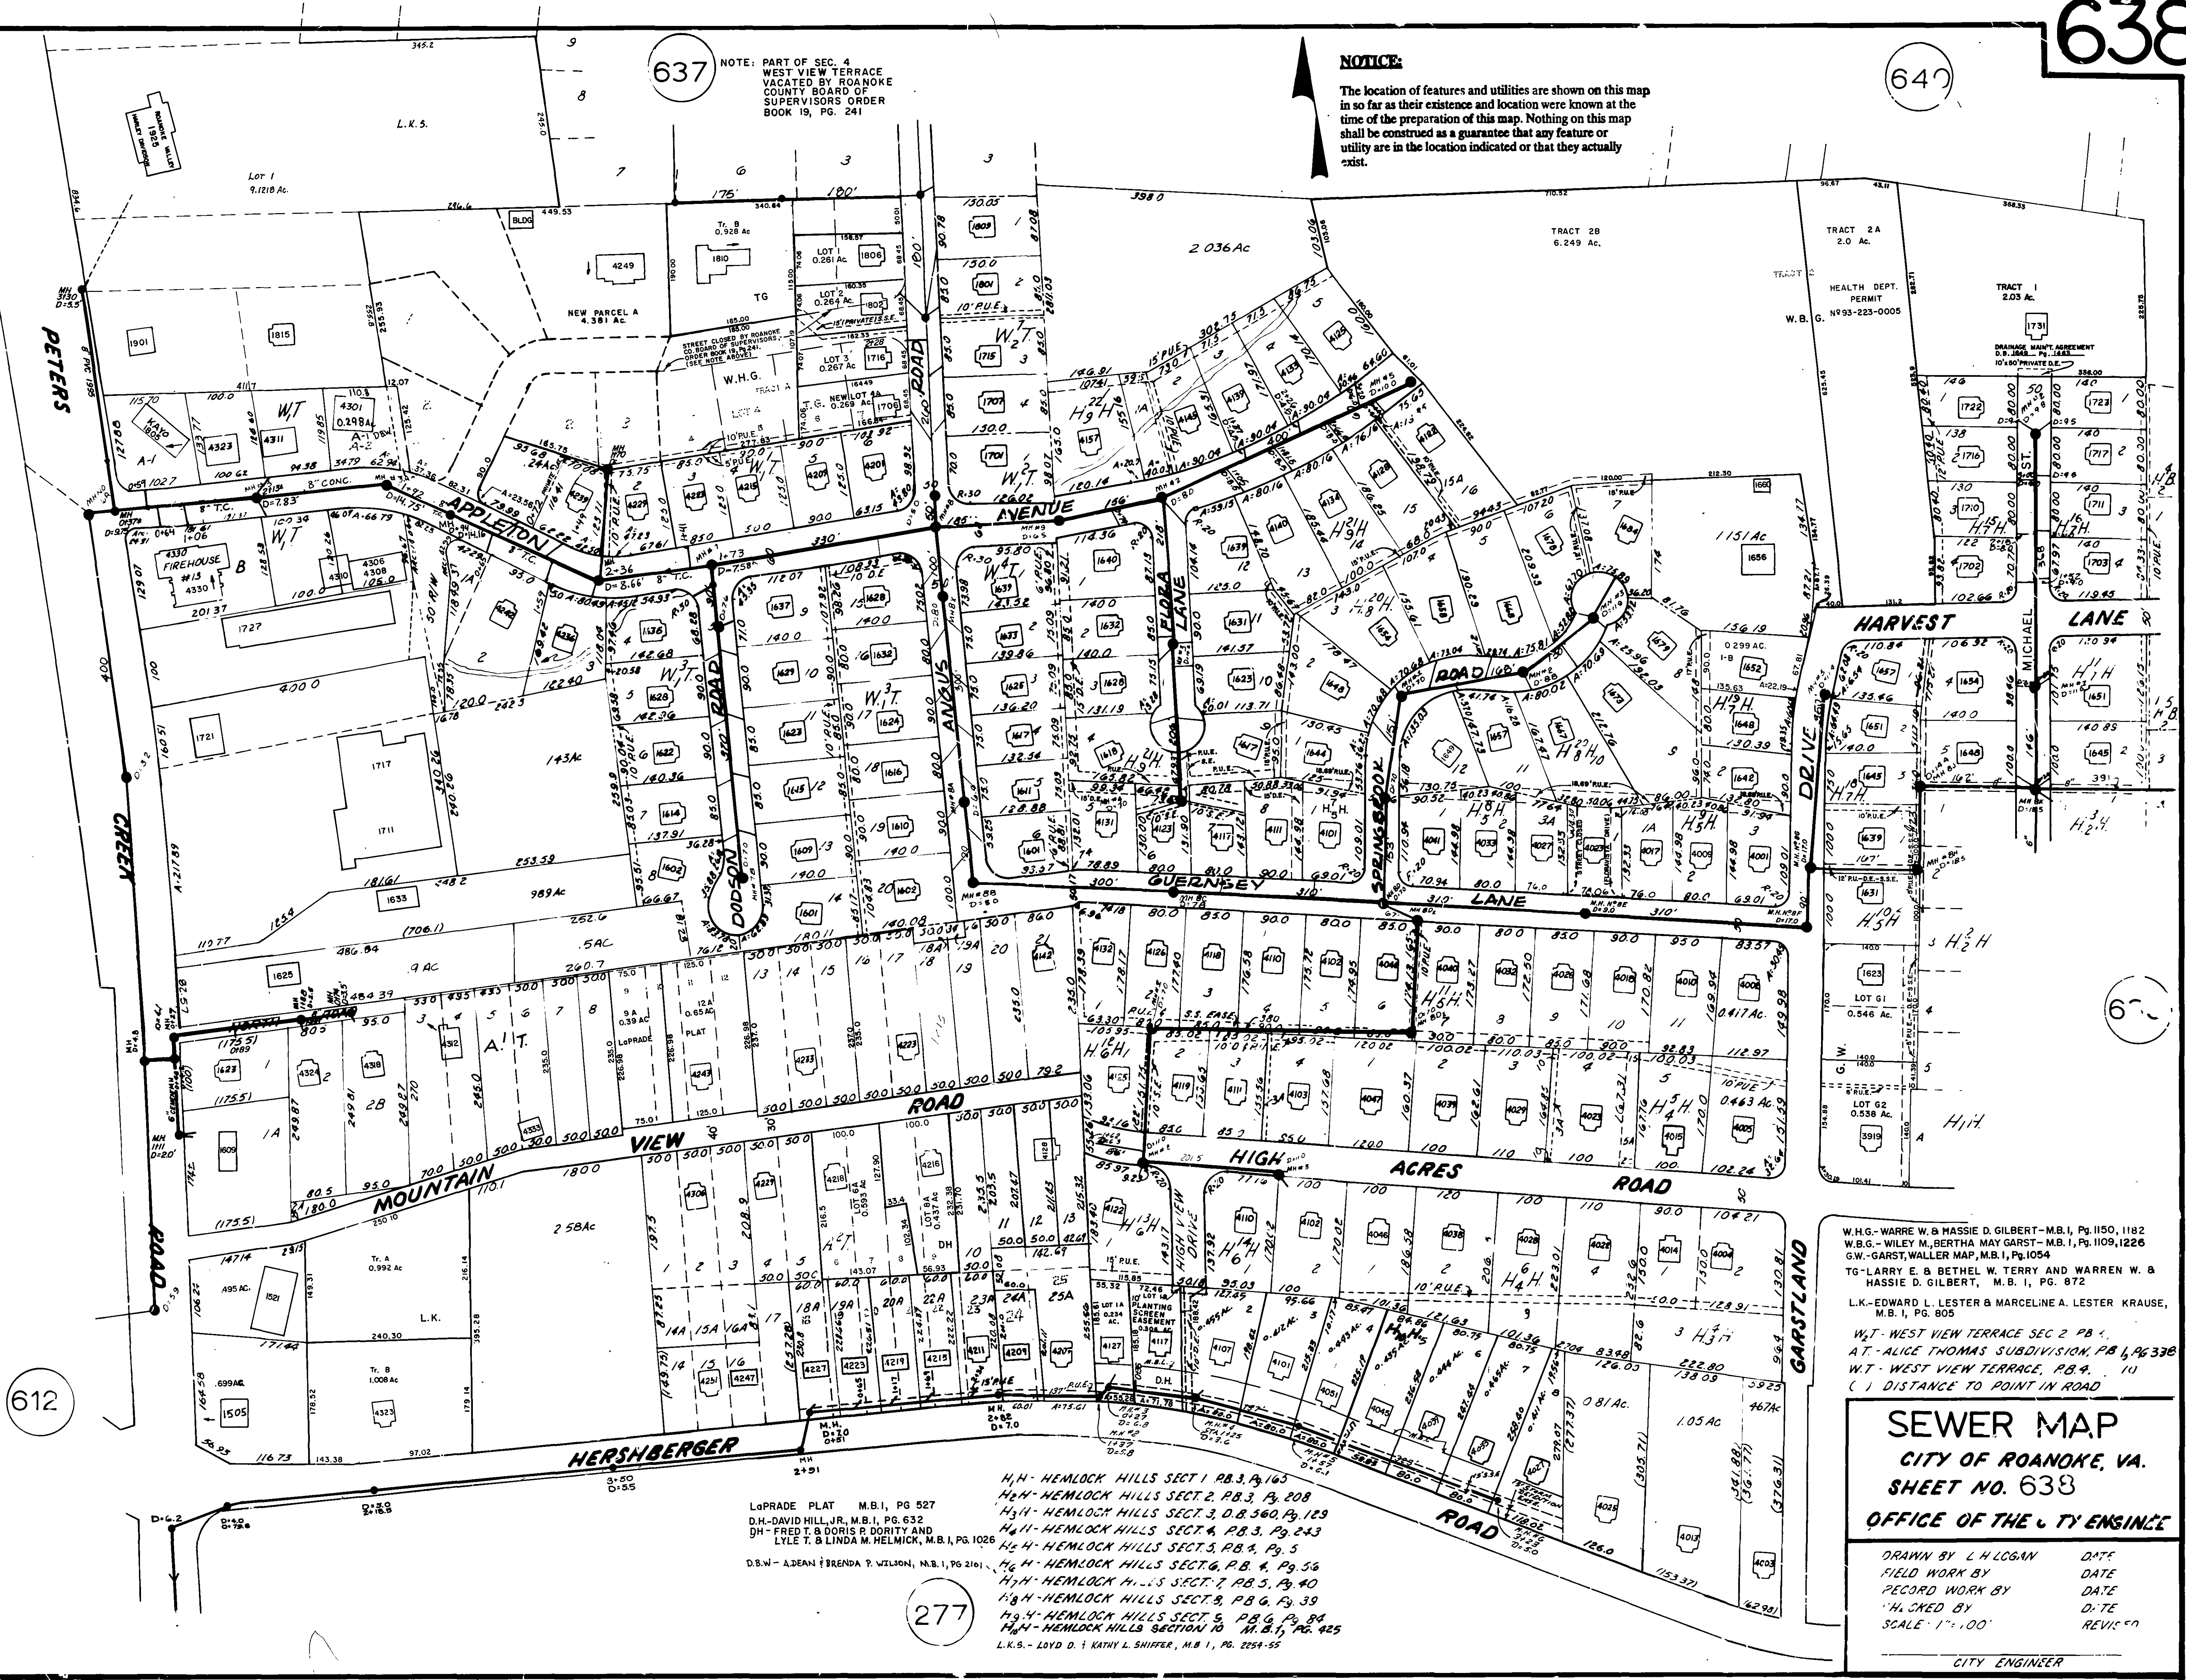

W.H.G. - WARRE W. & HASSIE D. GILBERT - M.B. 1, PG. 1150, 1182
W.B.G. - WILEY M. & BERTHA MAY GARST - M.B. 1, PG. 1109, 1226
G.W. - GARST, WALLER MAP, M.B. 1, PG. 1054
T.G. - LARRY E. & BETHEL W. TERRY AND WARREN W. & HASSIE D. GILBERT, M.B. 1, PG. 872
L.K. - EDWARD L. LESTER & MARCELINE A. LESTER KRAUSE, M.B. 1, PG. 805
W.T. - WEST VIEW TERRACE SEC. 2, PB. 1
A.T. - ALICE THOMAS SUBDIVISION, PB. 1, PG. 338
W.T. - WEST VIEW TERRACE, PB. 4, PG. 10
() - DISTANCE TO POINT IN ROAD

SEWER MAP
CITY OF ROANOKE, VA.
SHEET NO. 638

OFFICE OF THE CITY ENGINEER

DRAWN BY L.H. LOGAN DATE
FIELD WORK BY DATE
RECORD WORK BY DATE
CHECKED BY D.T.E.
SCALE 1" = 100' REVISION

CITY ENGINEER

LaPRADE PLAT M.B. 1, PG. 527
D.H. - DAVID HILL, JR., M.B. 1, PG. 632
D.H. - FRED T. & DORIS P. DORITY AND LYLE T. & LINDA M. HELMICK, M.B. 1, PG. 1026

D.B.W. - ADEAN & BRENDA P. WILSON, M.B. 1, PG. 2161

H1H - HEMLOCK HILLS SECT. 1, PB. 3, PG. 163
H2H - HEMLOCK HILLS SECT. 2, PB. 3, PG. 208
H3H - HEMLOCK HILLS SECT. 3, D.B. 560, PG. 129
H4H - HEMLOCK HILLS SECT. 4, PB. 3, PG. 243
H5H - HEMLOCK HILLS SECT. 5, PB. 4, PG. 5
H6H - HEMLOCK HILLS SECT. 6, PB. 4, PG. 56
H7H - HEMLOCK HILLS SECT. 7, PB. 5, PG. 40
H8H - HEMLOCK HILLS SECT. 8, PB. 6, PG. 39
H9H - HEMLOCK HILLS SECT. 9, PB. 6, PG. 84
H10H - HEMLOCK HILLS SECTION 10, M.B. 1, PG. 425
L.K.S. - LLOYD D. & KATHY L. SHIFFER, M.B. 1, PG. 2254-55