


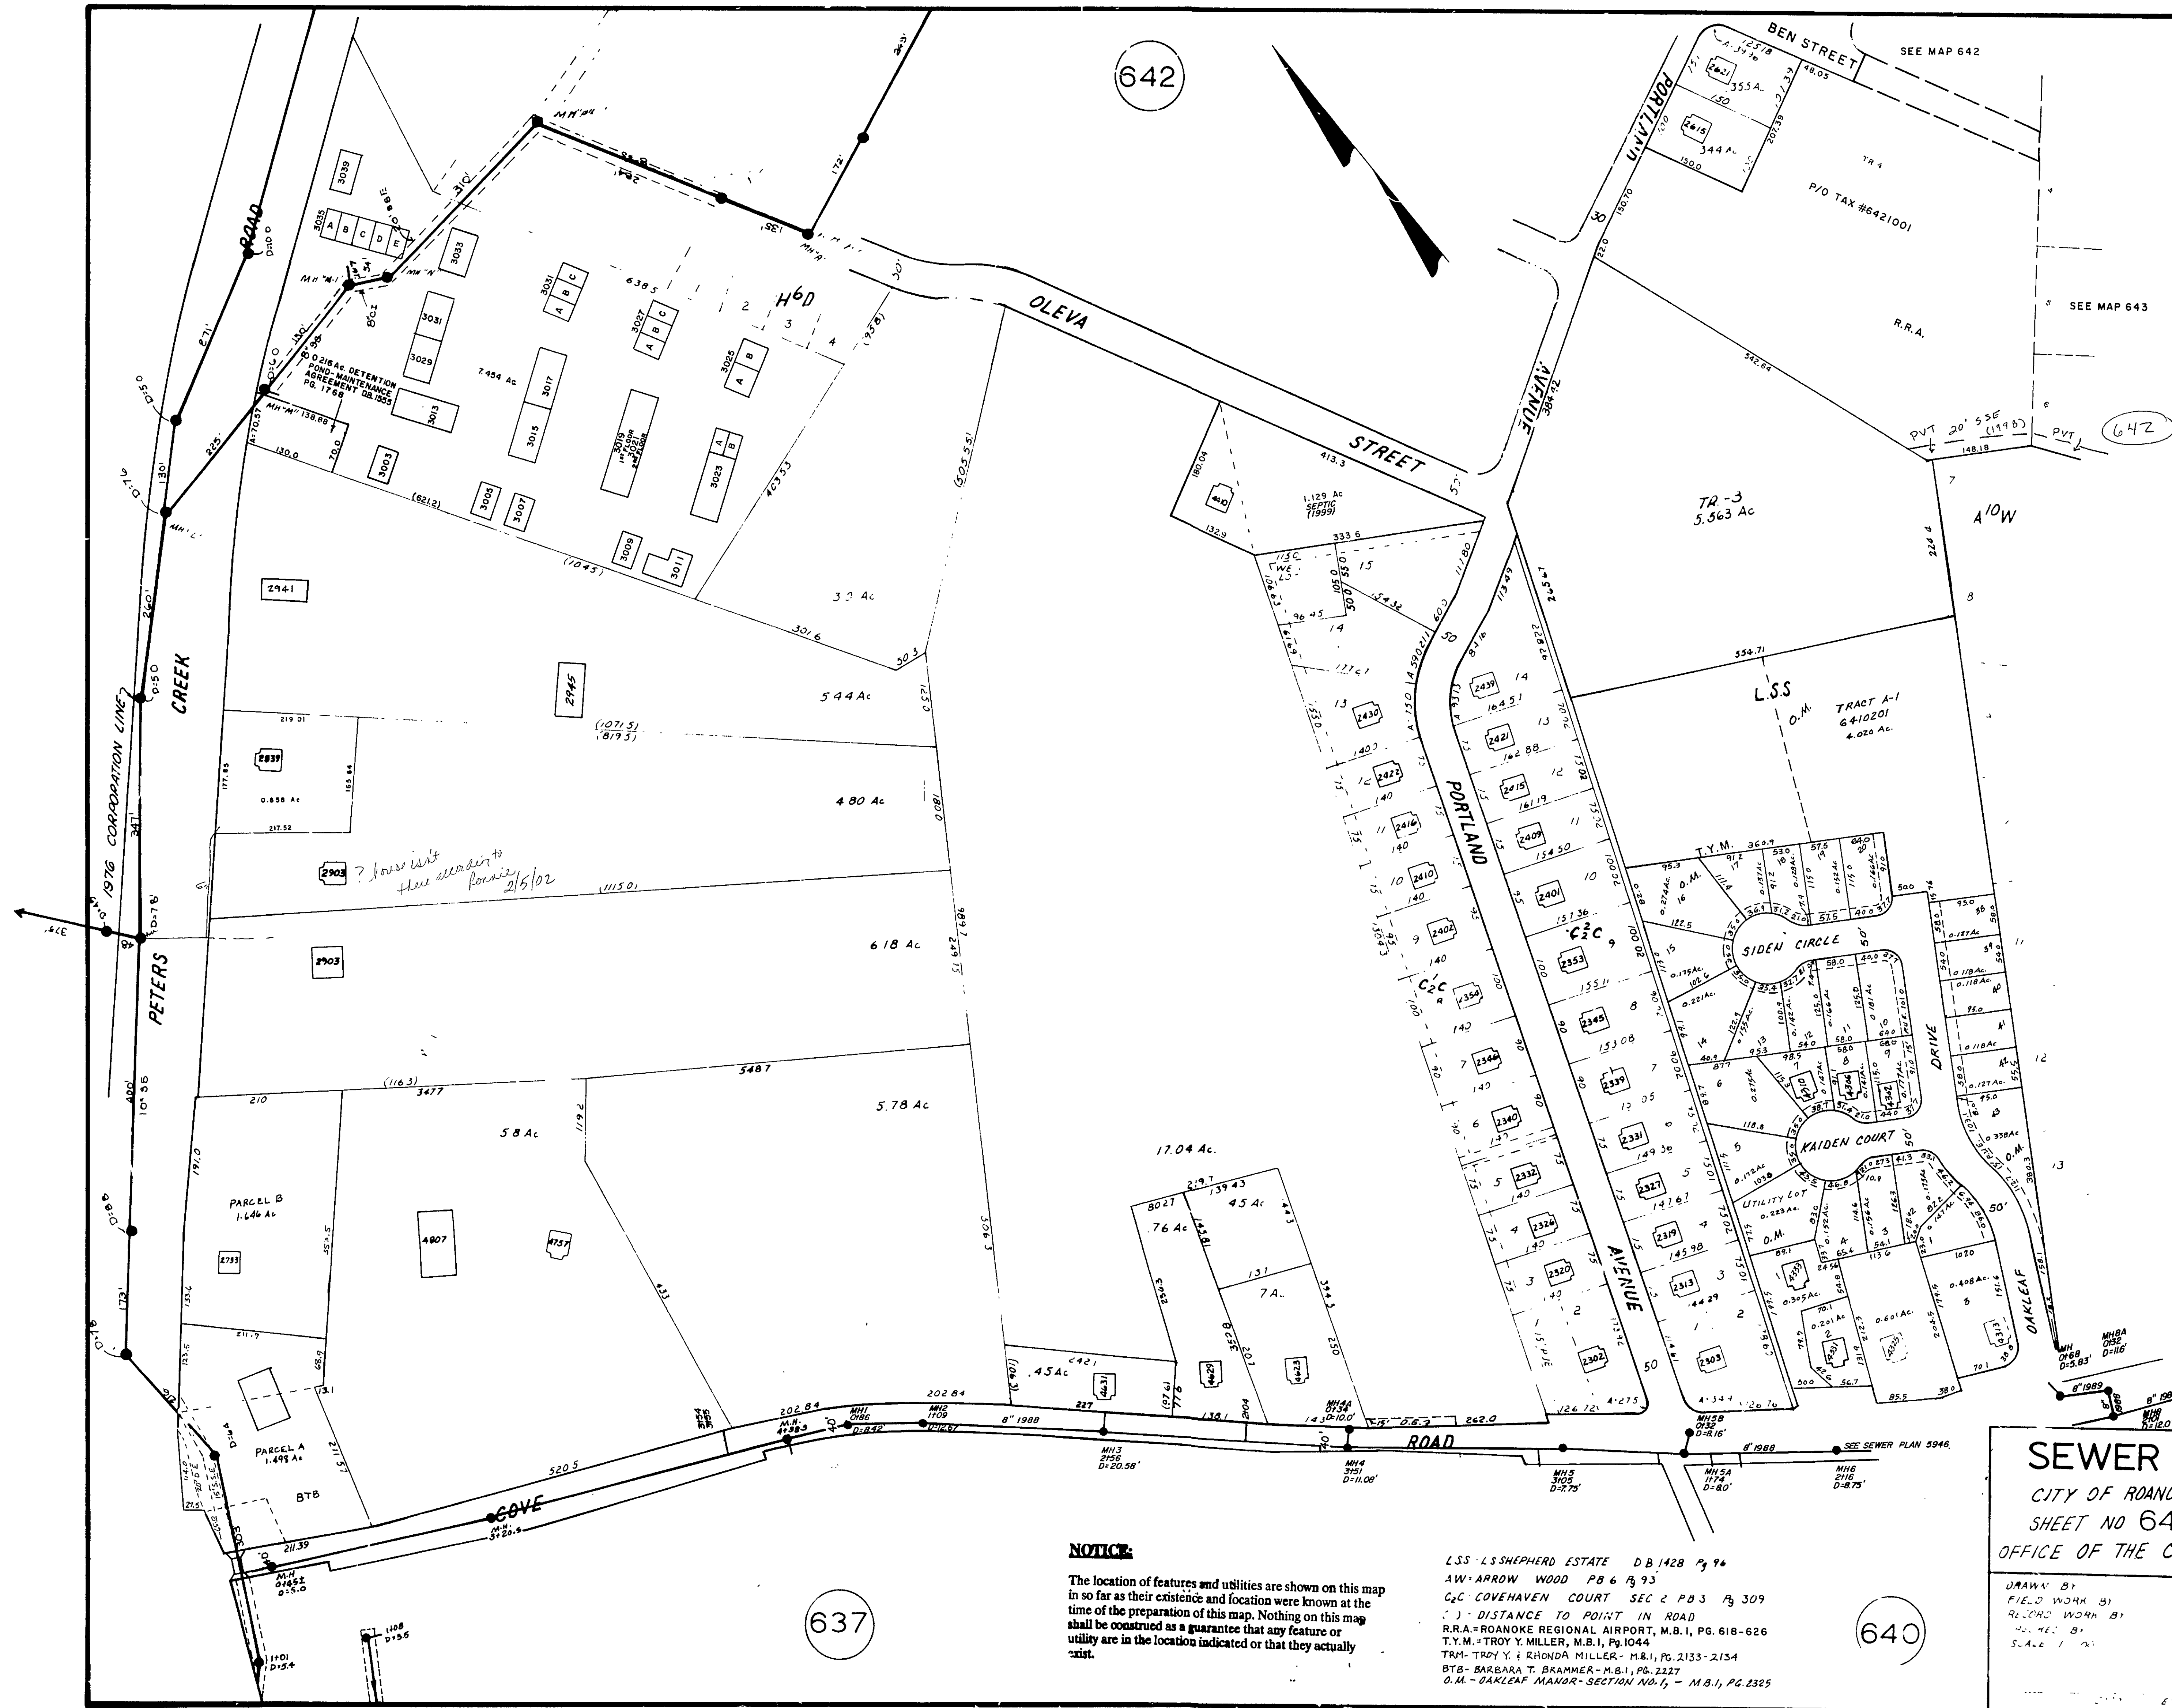

NOTICE:

The location of features and utilities are shown on this map in so far as their existence and location were known at the time of the preparation of this map. Nothing on this map shall be construed as a guarantee that any feature or utility are in the location indicated or that they actually exist.

LSS - L.S. SHEPHERD ESTATE DB 1428 Pg 96
 AW - ARROW WOOD PB 6 Pg 93
 C.C. - COVEHAVEN COURT SEC 2 PB 3 Pg 309
 DISTANCE TO POINT IN ROAD
 R.R.A. - ROANOKE REGIONAL AIRPORT, M.B.1, Pg. 618-626
 T.Y.M. - TROY Y. MILLER, M.B.1, Pg. 1044
 T.M. - TROY Y. & RHONDA MILLER - M.B.1, Pg. 2133-2134
 BTB - BARBARA T. BRAMMER - M.B.1, Pg. 2227
 O.M. - OAKLEAF MANOR - SECTION NO. 7, - M.B.1, Pg. 2325

SEWER MAP

CITY OF ROANOKE, VA.

SHEET NO 641

OFFICE OF THE CITY ENGINEER

DRAWN BY: DATE:
 FIELD WORK BY: DATE:
 RECORD WORK BY: DATE:
 SCALE: 1" = 40' DATE:
 RE: 56.

ENGINEER