


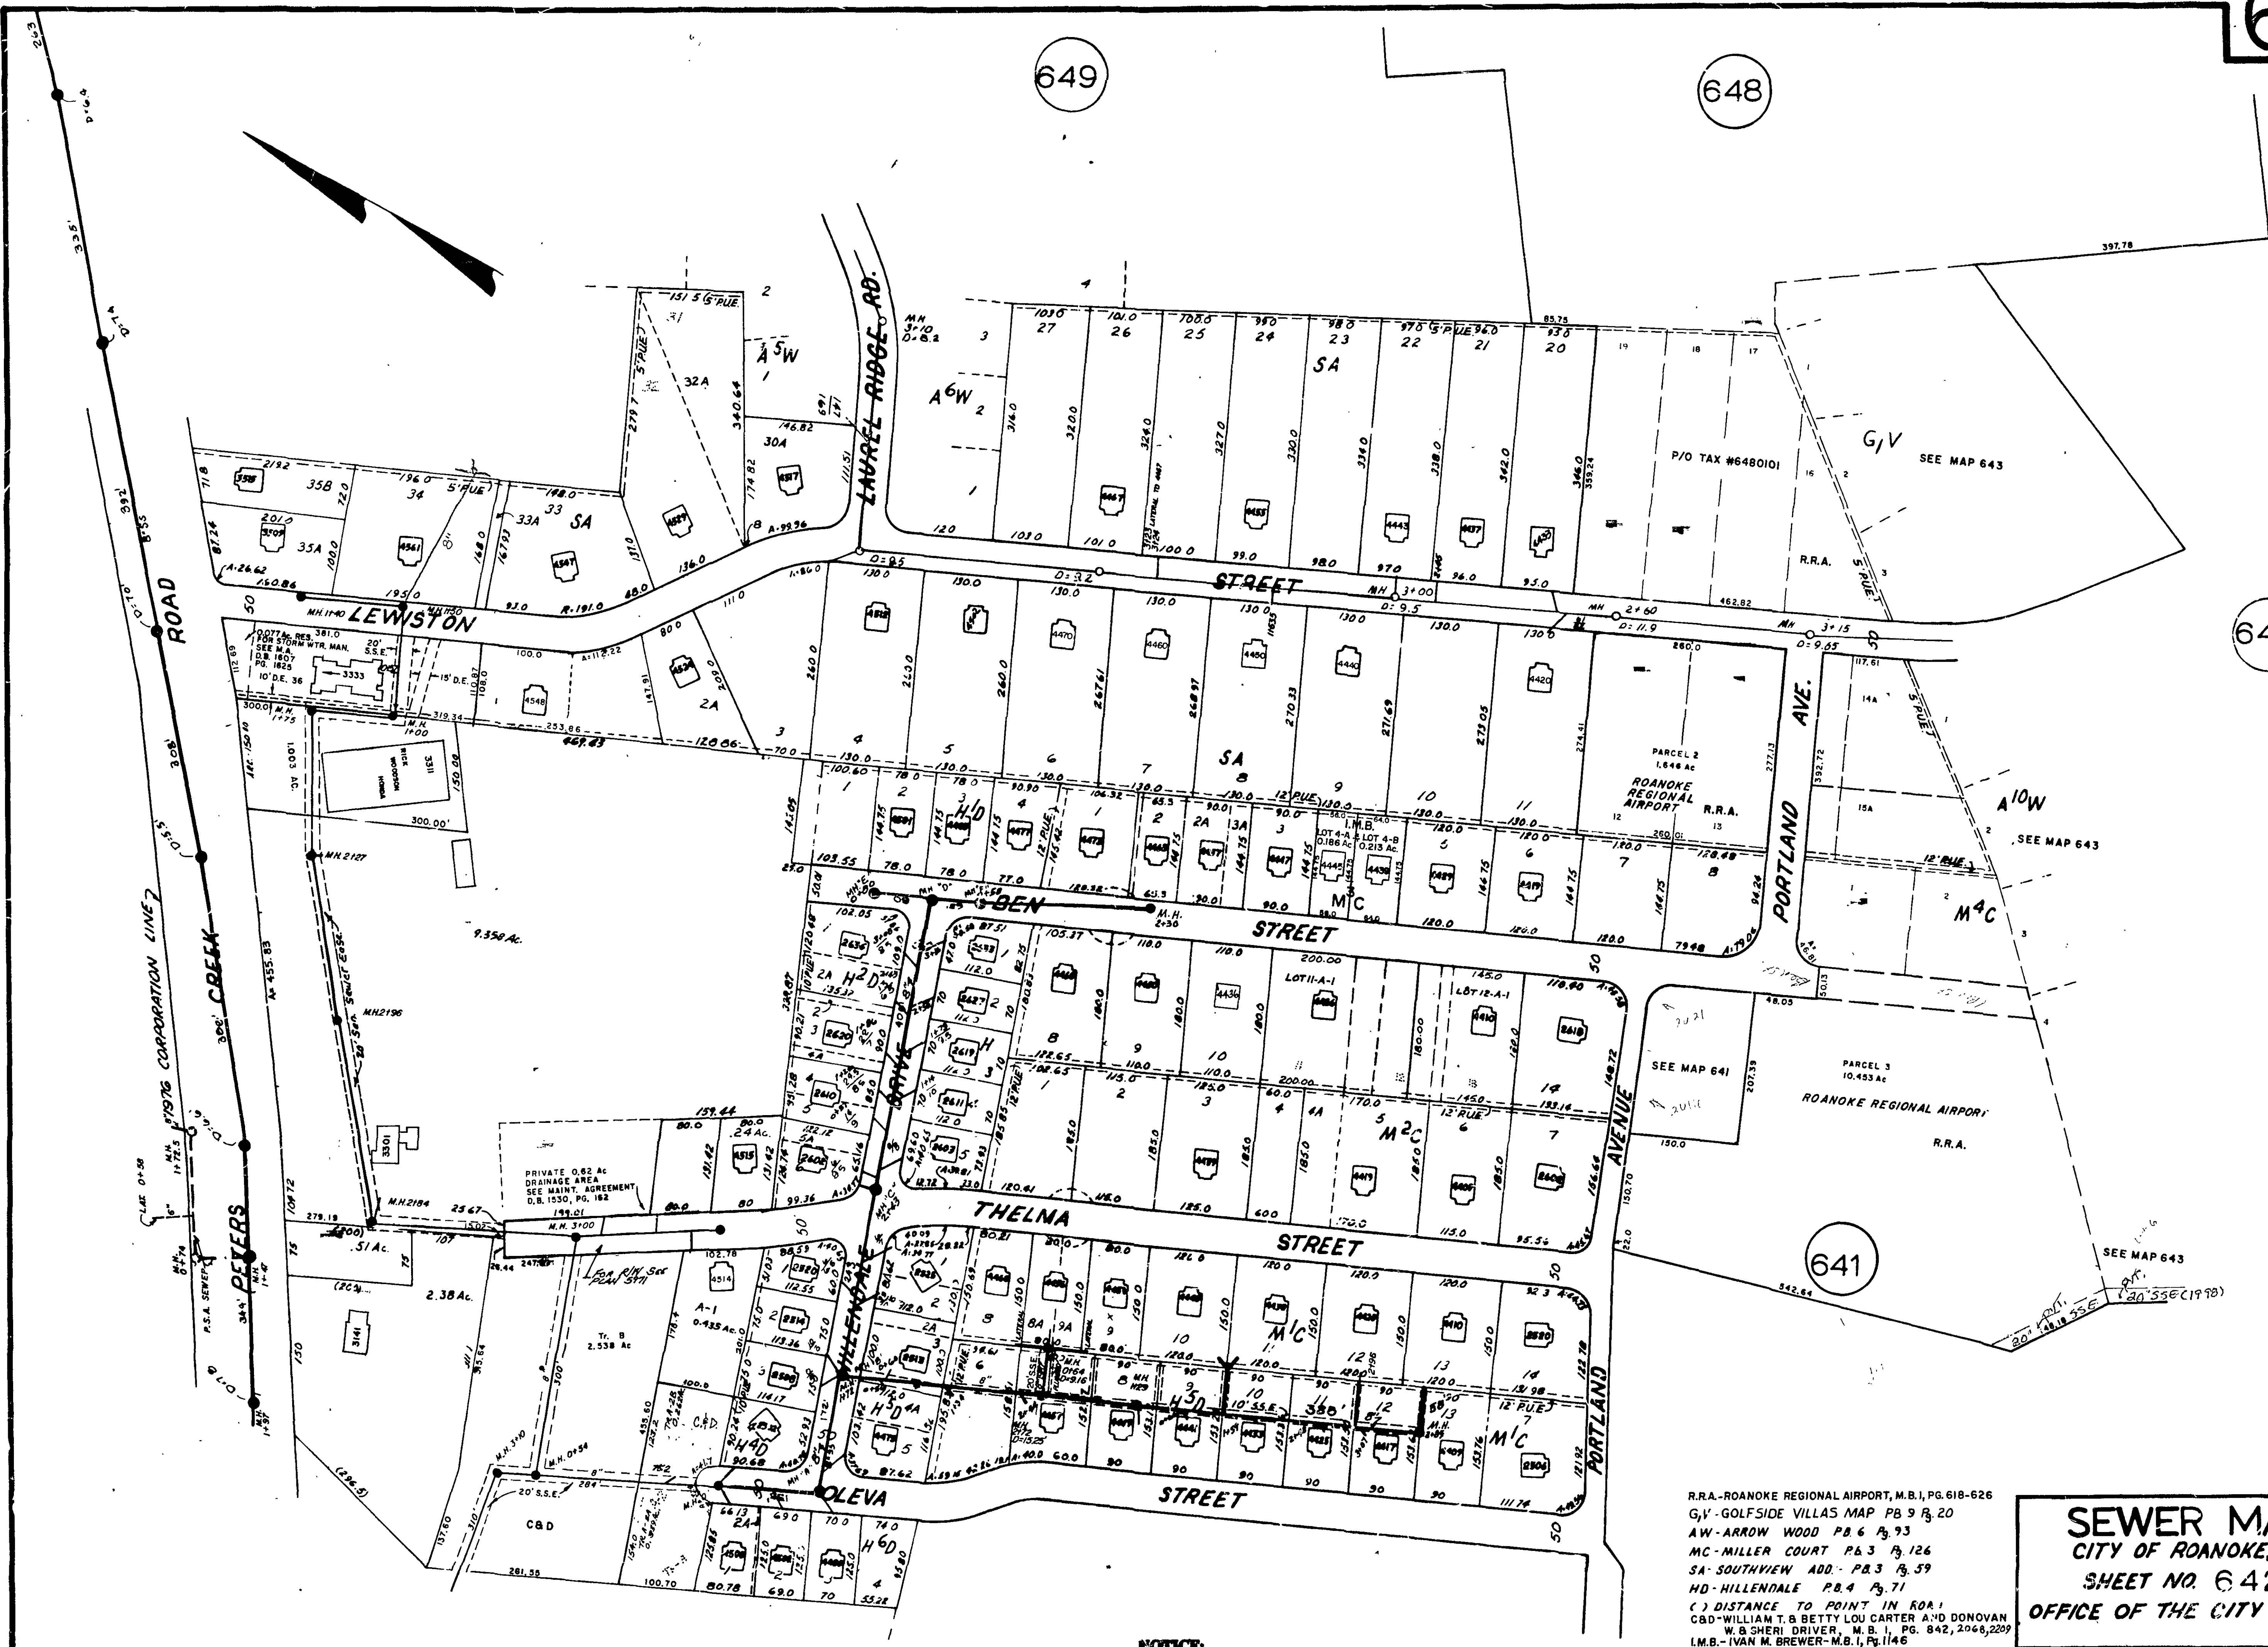

R.R.A.-ROANOKE REGIONAL AIRPORT, M.B. 1, PG. 618-626  
 G.V.-GOLFSIDE VILLAS MAP PB 9 P. 20  
 AW-ARROW WOOD P.B. 6 P. 93  
 MC-MILLER COURT P.B. 3 P. 126  
 SA-SOUTHVIEW ADD. P.B. 3 P. 59  
 HD-HILLENDALE P.B. 4 P. 71  
 ( ) DISTANCE TO POINT IN ROAD  
 C&D-WILLIAM T. & BETTY LOU CARTER AND DONOVAN  
 W. B. SHERI DRIVER, M.B. 1, PG. 842, 2068, 2209  
 I.M.B.-IVAN M. BREWER-M.B. 1, PG. 1146

### NOTICE

The location of features and utilities are shown on this map in so far as their existence and location were known at the time of the preparation of this map. Nothing on this map shall be construed as a guarantee that any feature or utility are in the location indicated or that they actually exist.

## SEWER MAP CITY OF ROANOKE, VA. SHEET NO. 642 OFFICE OF THE CITY ENGINEER

|                 |          |
|-----------------|----------|
| DRAWN BY:       | DATE:    |
| FIELD WORK BY:  | DATE:    |
| RECORD WORK BY: | DATE:    |
| CHECKED BY:     | DATE:    |
| SCALE = 1"=100' | REVISED: |

CITY ENGINEER